


APPENDIX 1

Muir of Pert

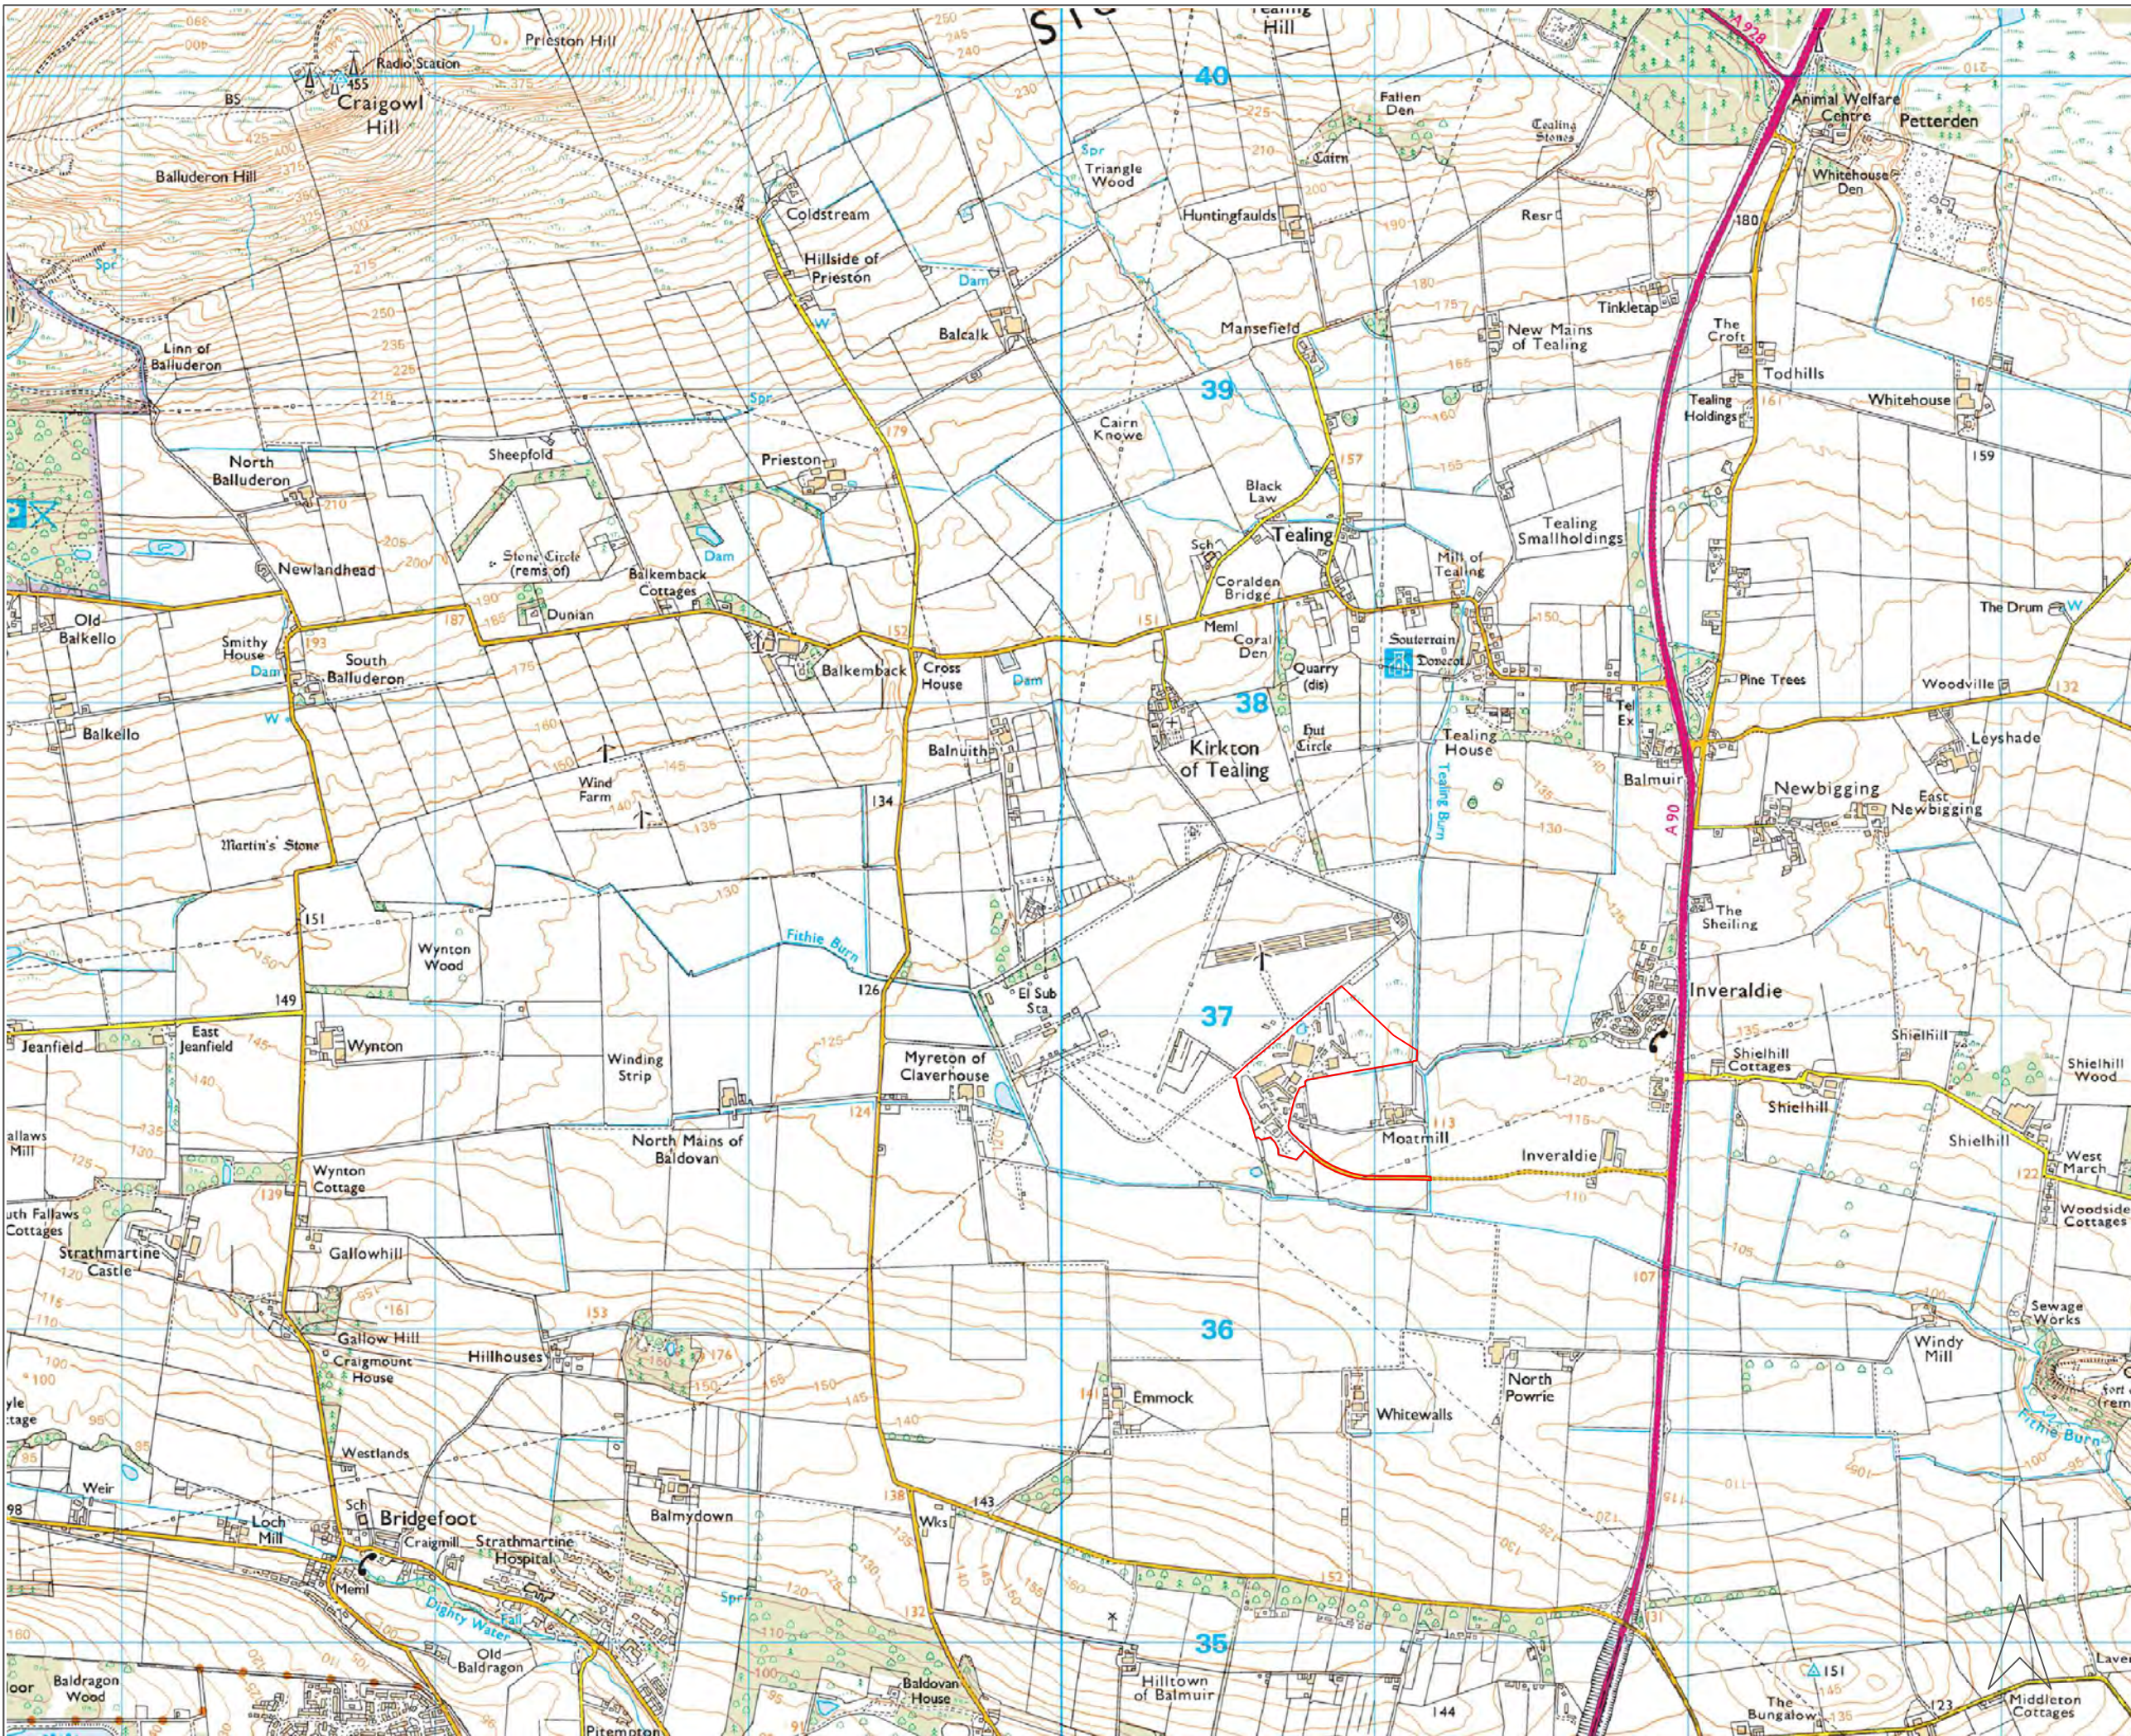


 Site

Note indicates the area within which the facility would be sited. Not all of area would be used.

Land at former Tealing airfield, Dundee DD4 0QL

Scale 1:20000 at A3

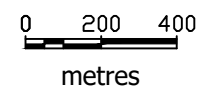

© Crown Copyright and database right 2023
Ordnance Survey 0100031673
© Copyright LoganPM Ltd 2023

LOGANPM
Energy Project Management

Location Plan

Drawing number
J392/027/19062023

Status
Draft