
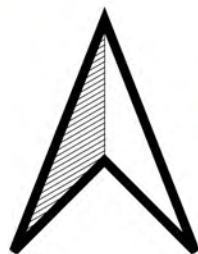


The Angus Council (Prohibition and Restriction of Waiting and Loading) (On-Street Parking) (Decriminalised Enforcement) (No.6) Order 202x

Schedule 2

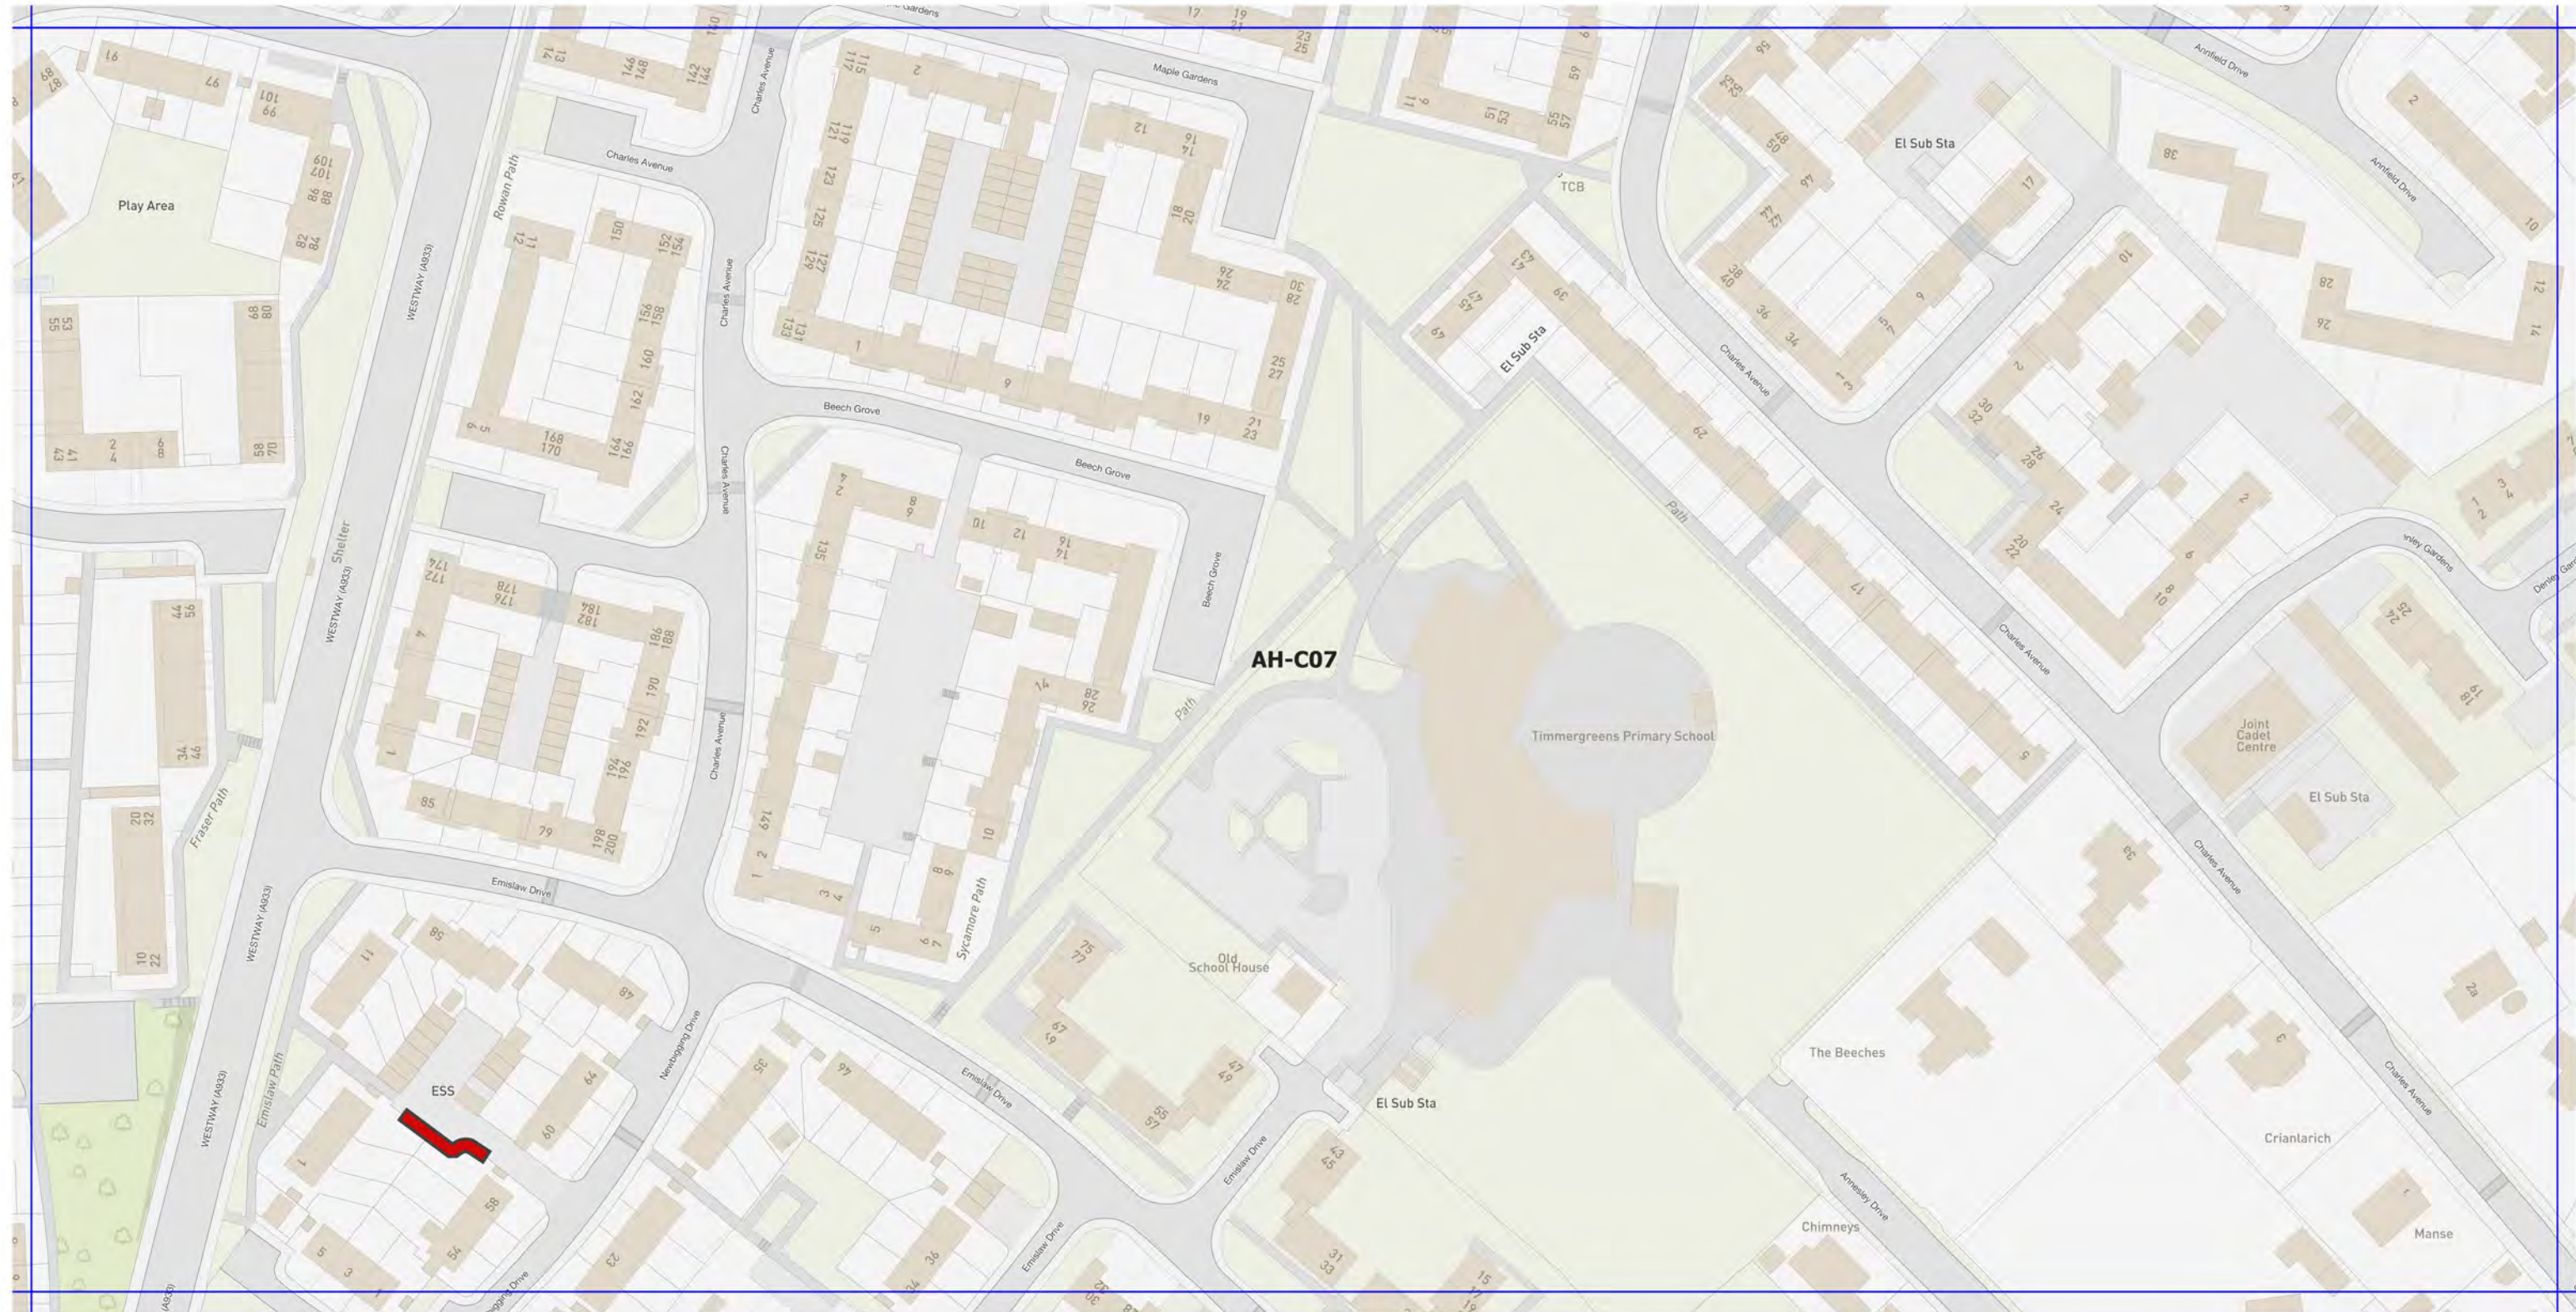

Legend

 No Waiting at any time

Plan no: AH-C07

Scale: 1:1250

Effective date:

This is Plan no.: AH-C07 referred to in the Angus Council (Prohibition and Restriction of Waiting and Loading) (On-Street Parking) (Decriminalised Enforcement) (No.6) Order 202x.


© Crown copyright and database rights 2023 Ordnance Survey 100023404. You are permitted to use this data solely to enable you to respond to, or interact with, the organisation that provided you with the data. You are not permitted to copy, sub-licence, distribute or sell any of this data to third parties in any form.



Angus Council
Comhairle Aonghais

The Angus Council (Prohibition and Restriction of Waiting and Loading) (On-Street Parking) (Decriminalised Enforcement) (No.6) Order 202x

Schedule 2

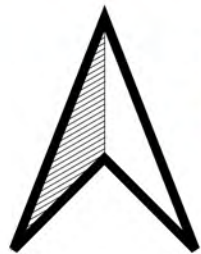

Legend

 No Waiting at any time

Plan no: AH-C12

Scale: 1:1250

Effective date:

This is Plan no.: **AH-C12** referred to in the Angus Council (Prohibition and Restriction of Waiting and Loading) (On-Street Parking) (Decriminalised Enforcement) (No.6) Order 202x.

© Crown copyright and database rights 2023 Ordnance Survey 100023404. You are permitted to use this data solely to enable you to respond to, or interact with, the organisation that provided you with the data. You are not permitted to copy, sub-licence, distribute or sell any of this data to third parties in any form.

The Angus Council (Prohibition and Restriction of Waiting and Loading) (On-Street Parking) (Decriminalised Enforcement) (No.6) Order 202x

Schedule 2



Legend

 No Waiting at any time


Plan no: AH-D11

Scale: 1:1250

Effective date:


This is Plan no.: **AH-D11** referred to in the Angus Council (Prohibition and Restriction of Waiting and Loading) (On-Street Parking) (Decriminalised Enforcement) (No.6) Order 202x.

© Crown copyright and database rights 2023 Ordnance Survey 100023404. You are permitted to use this data solely to enable you to respond to, or interact with, the organisation that provided you with the data. You are not permitted to copy, sub-licence, distribute or sell any of this data to third parties in any form.

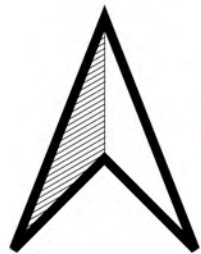

The Angus Council (Prohibition and Restriction of Waiting and Loading) (On-Street Parking) (Decriminalised Enforcement) (No.6) Order 202x

Schedule 2

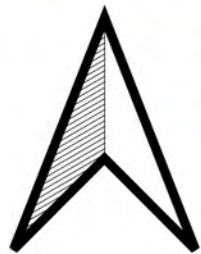

Legend

 No Waiting at any time

Plan no: AH-D12

Scale: 1:1250

Effective date:

This is Plan no.: AH-D12 referred to in the Angus Council (Prohibition and Restriction of Waiting and Loading) (On-Street Parking) (Decriminalised Enforcement) (No.6) Order 202x.


© Crown copyright and database rights 2023 Ordnance Survey 100023404. You are permitted to use this data solely to enable you to respond to, or interact with, the organisation that provided you with the data. You are not permitted to copy, sub-licence, distribute or sell any of this data to third parties in any form.

The Angus Council (Prohibition and Restriction of Waiting and Loading) (On-Street Parking) (Decriminalised Enforcement) (No.6) Order 202x

Schedule 2



Legend

 No Waiting at any time



Plan no: AH-E05

Scale: 1:1250


Effective date:

This is Plan no.: AH-E05 referred to in the Angus Council (Prohibition and Restriction of Waiting and Loading) (On-Street Parking) (Decriminalised Enforcement) (No.6) Order 202x.

© Crown copyright and database rights 2023 Ordnance Survey 100023404. You are permitted to use this data solely to enable you to respond to, or interact with, the organisation that provided you with the data. You are not permitted to copy, sub-licence, distribute or sell any of this data to third parties in any form.

The Angus Council (Prohibition and Restriction of Waiting and Loading) (On-Street Parking) (Decriminalised Enforcement) (No.6) Order 202x

Schedule 2

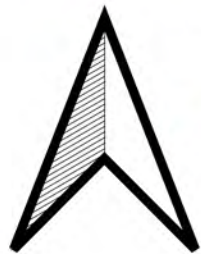

Legend

 No Waiting at any time

Plan no: AH-E08

Scale: 1:1250

Effective date:

This is Plan no.: AH-E08 referred to in the Angus Council (Prohibition and Restriction of Waiting and Loading) (On-Street Parking) (Decriminalised Enforcement) (No.6) Order 202x.


© Crown copyright and database rights 2023 Ordnance Survey 100023404. You are permitted to use this data solely to enable you to respond to, or interact with, the organisation that provided you with the data. You are not permitted to copy, sub-licence, distribute or sell any of this data to third parties in any form.

The Angus Council (Prohibition and Restriction of Waiting and Loading) (On-Street Parking) (Decriminalised Enforcement) (No.6) Order 202x

Schedule 2



Legend

 No Waiting at any time to be removed

Plan no: AH-F08

Scale: 1:1250

Effective date:


This is Plan no.: AH-F08 referred to in the Angus Council (Prohibition and Restriction of Waiting and Loading) (On-Street Parking) (Decriminalised Enforcement) (No.6) Order 202x.

© Crown copyright and database rights 2023 Ordnance Survey 100023404. You are permitted to use this data solely to enable you to respond to, or interact with, the organisation that provided you with the data. You are not permitted to copy, sub-licence, distribute or sell any of this data to third parties in any form.




The Angus Council (Prohibition and Restriction of Waiting and Loading) (On-Street Parking) (Decriminalised Enforcement) (No.6) Order 202x

Schedule 2

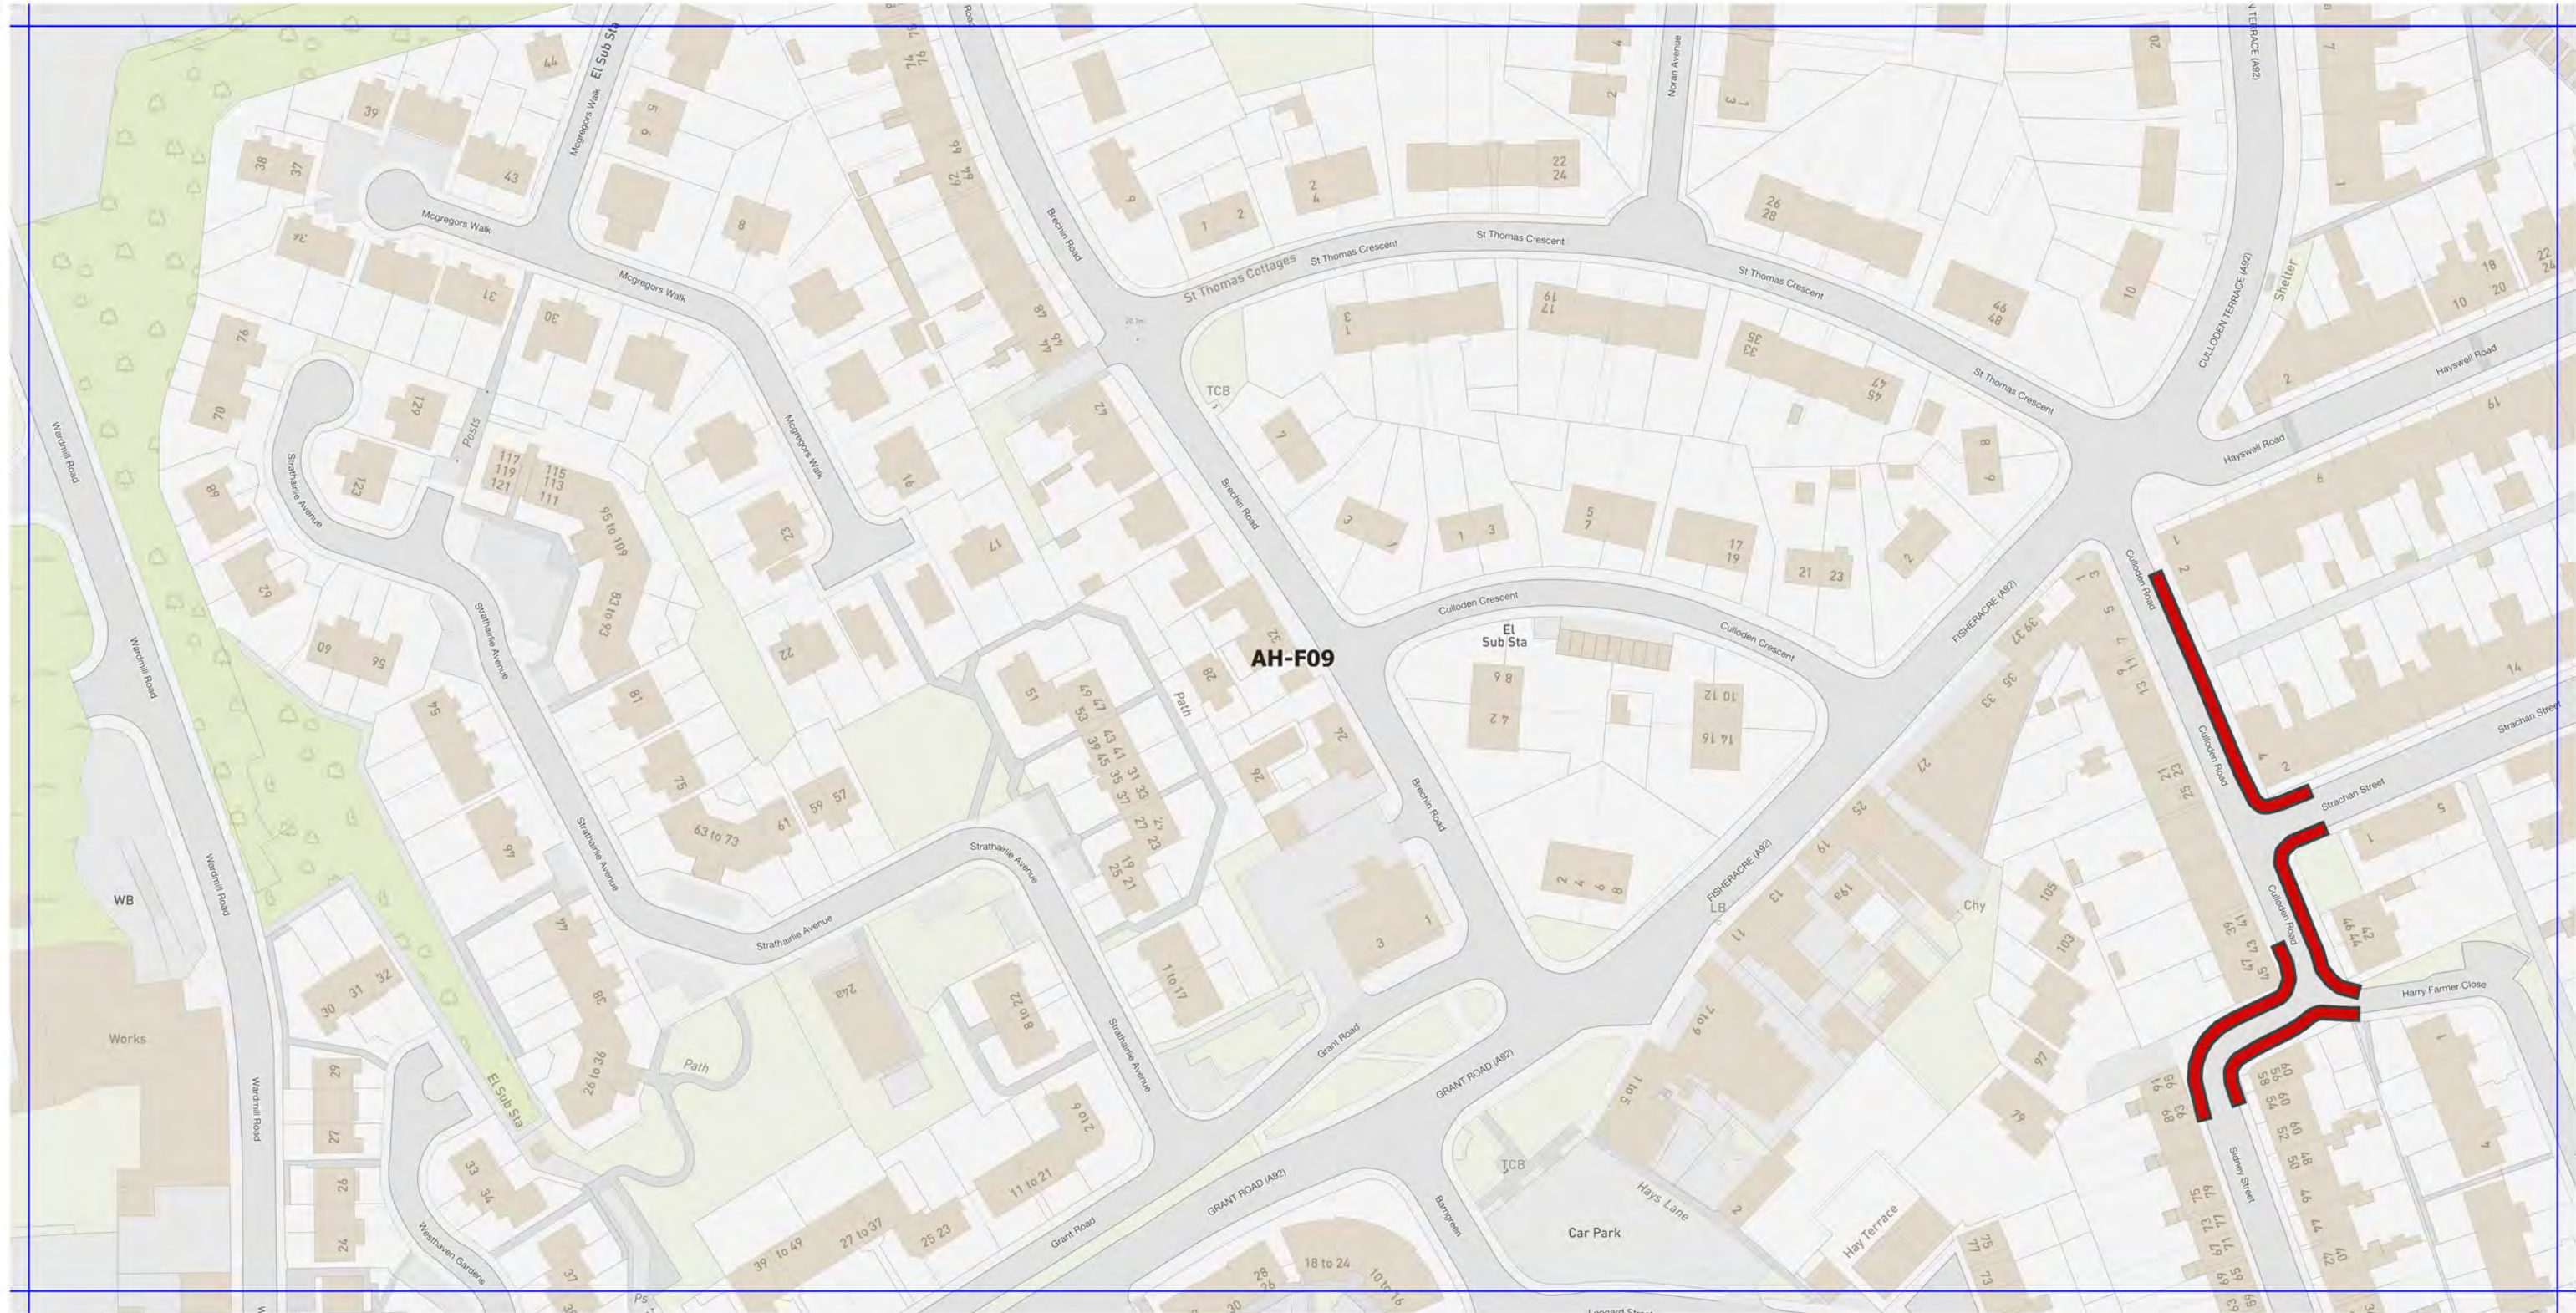

Legend

 No Waiting at any time



Plan no: AH-F09

Scale: 1:1250


Effective date:

This is Plan no.: AH-F09 referred to in the Angus Council (Prohibition and Restriction of Waiting and Loading) (On-Street Parking) (Decriminalised Enforcement) (No.6) Order 202x.


© Crown copyright and database rights 2023 Ordnance Survey 100023404. You are permitted to use this data solely to enable you to respond to, or interact with, the organisation that provided you with the data. You are not permitted to copy, sub-licence, distribute or sell any of this data to third parties in any form.

The Angus Council (Prohibition and Restriction of Waiting and Loading) (On-Street Parking) (Decriminalised Enforcement) (No.6) Order 202x

Schedule 2

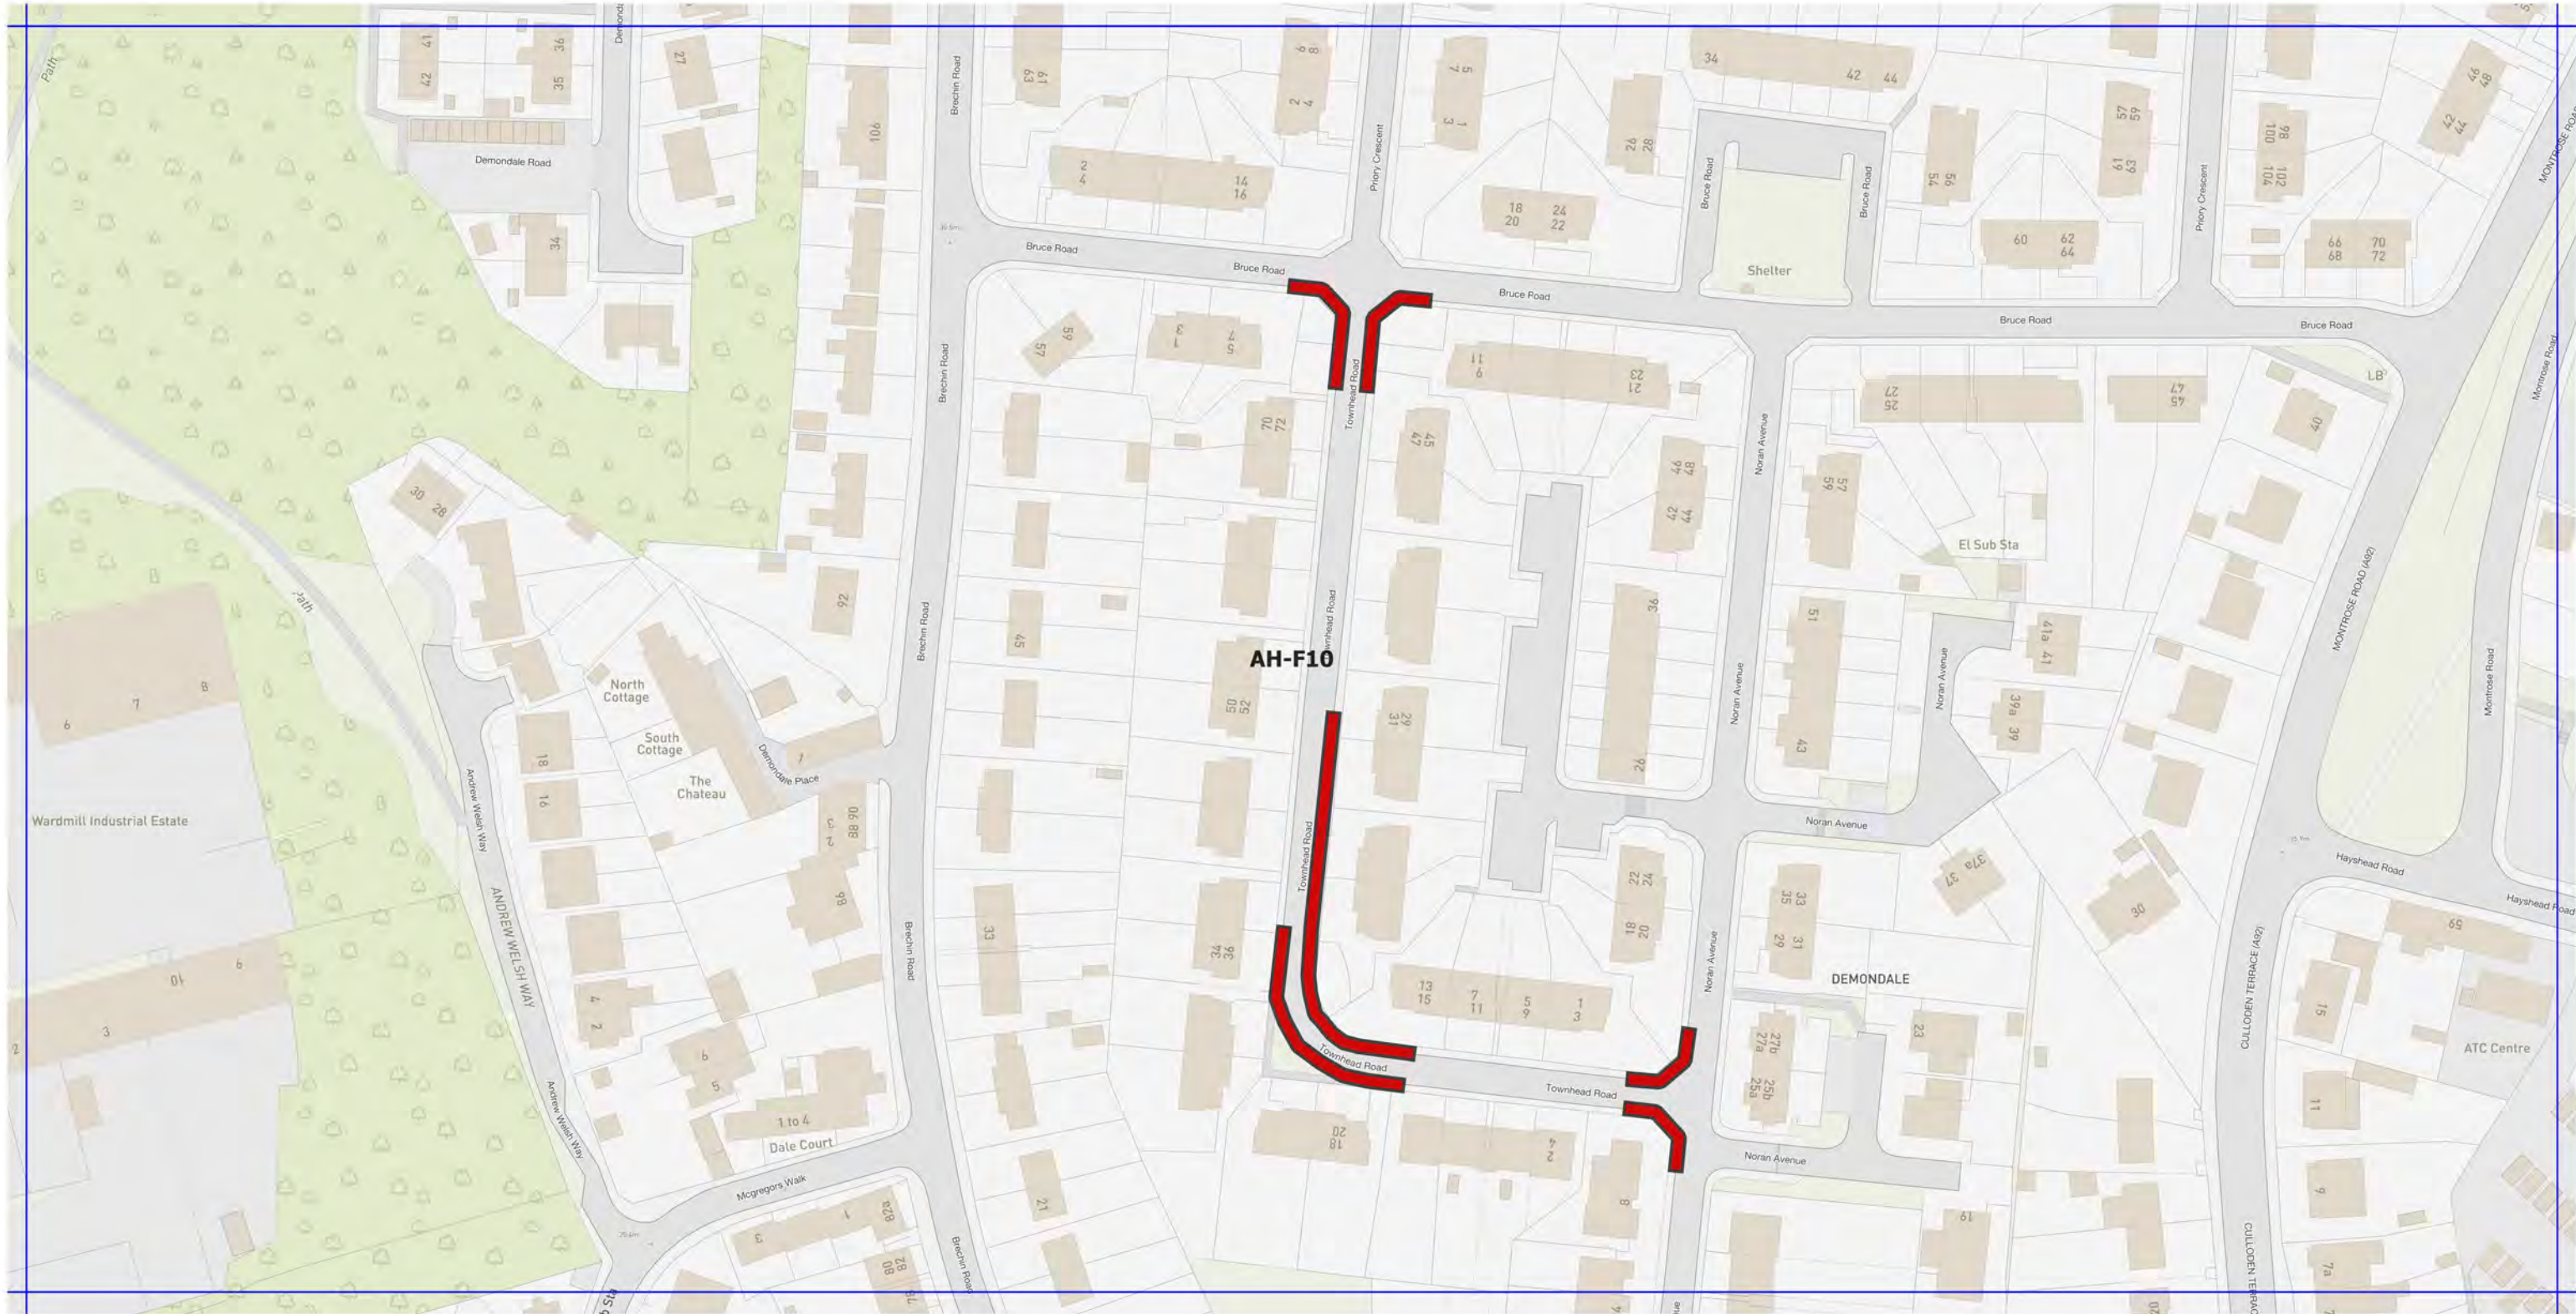

Legend

 No Waiting at any time



Plan no: AH-F10

Scale: 1:1250

Effective date:

This is Plan no.: **AH-F10** referred to in the Angus Council (Prohibition and Restriction of Waiting and Loading) (On-Street Parking) (Decriminalised Enforcement) (No.6) Order 202x.

© Crown copyright and database rights 2023 Ordnance Survey 100023404. You are permitted to use this data solely to enable you to respond to, or interact with, the organisation that provided you with the data. You are not permitted to copy, sub-licence, distribute or sell any of this data to third parties in any form.