




The Angus Council (Prohibition and Restriction of Waiting and Loading) (On-Street Parking) (Decriminalised Enforcement) (No.6) Order 202x

Schedule 2

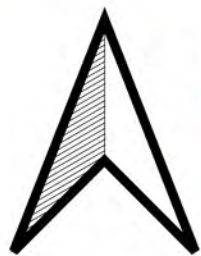

Legend

-  No Stopping (Prospective)
-  No Stopping (To be removed)

Plan no: FM-C02

Scale: 1:1250



Effective date:

This is Plan no.: **FM-C02** referred to in the Angus Council (Prohibition and Restriction of Waiting and Loading) (On-Street Parking) (Decriminalised Enforcement) (No.6) Order 202x.

© Crown copyright and database rights 2023 Ordnance Survey 100023404. You are permitted to use this data solely to enable you to respond to, or interact with, the organisation that provided you with the data. You are not permitted to copy, sub-licence, distribute or sell any of this data to third parties in any form.

The Angus Council (Prohibition and Restriction of Waiting and Loading) (On-Street Parking) (Decriminalised Enforcement) (No.6) Order 202x

Schedule 2

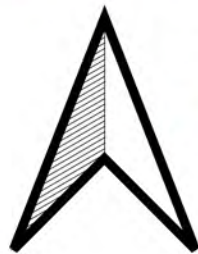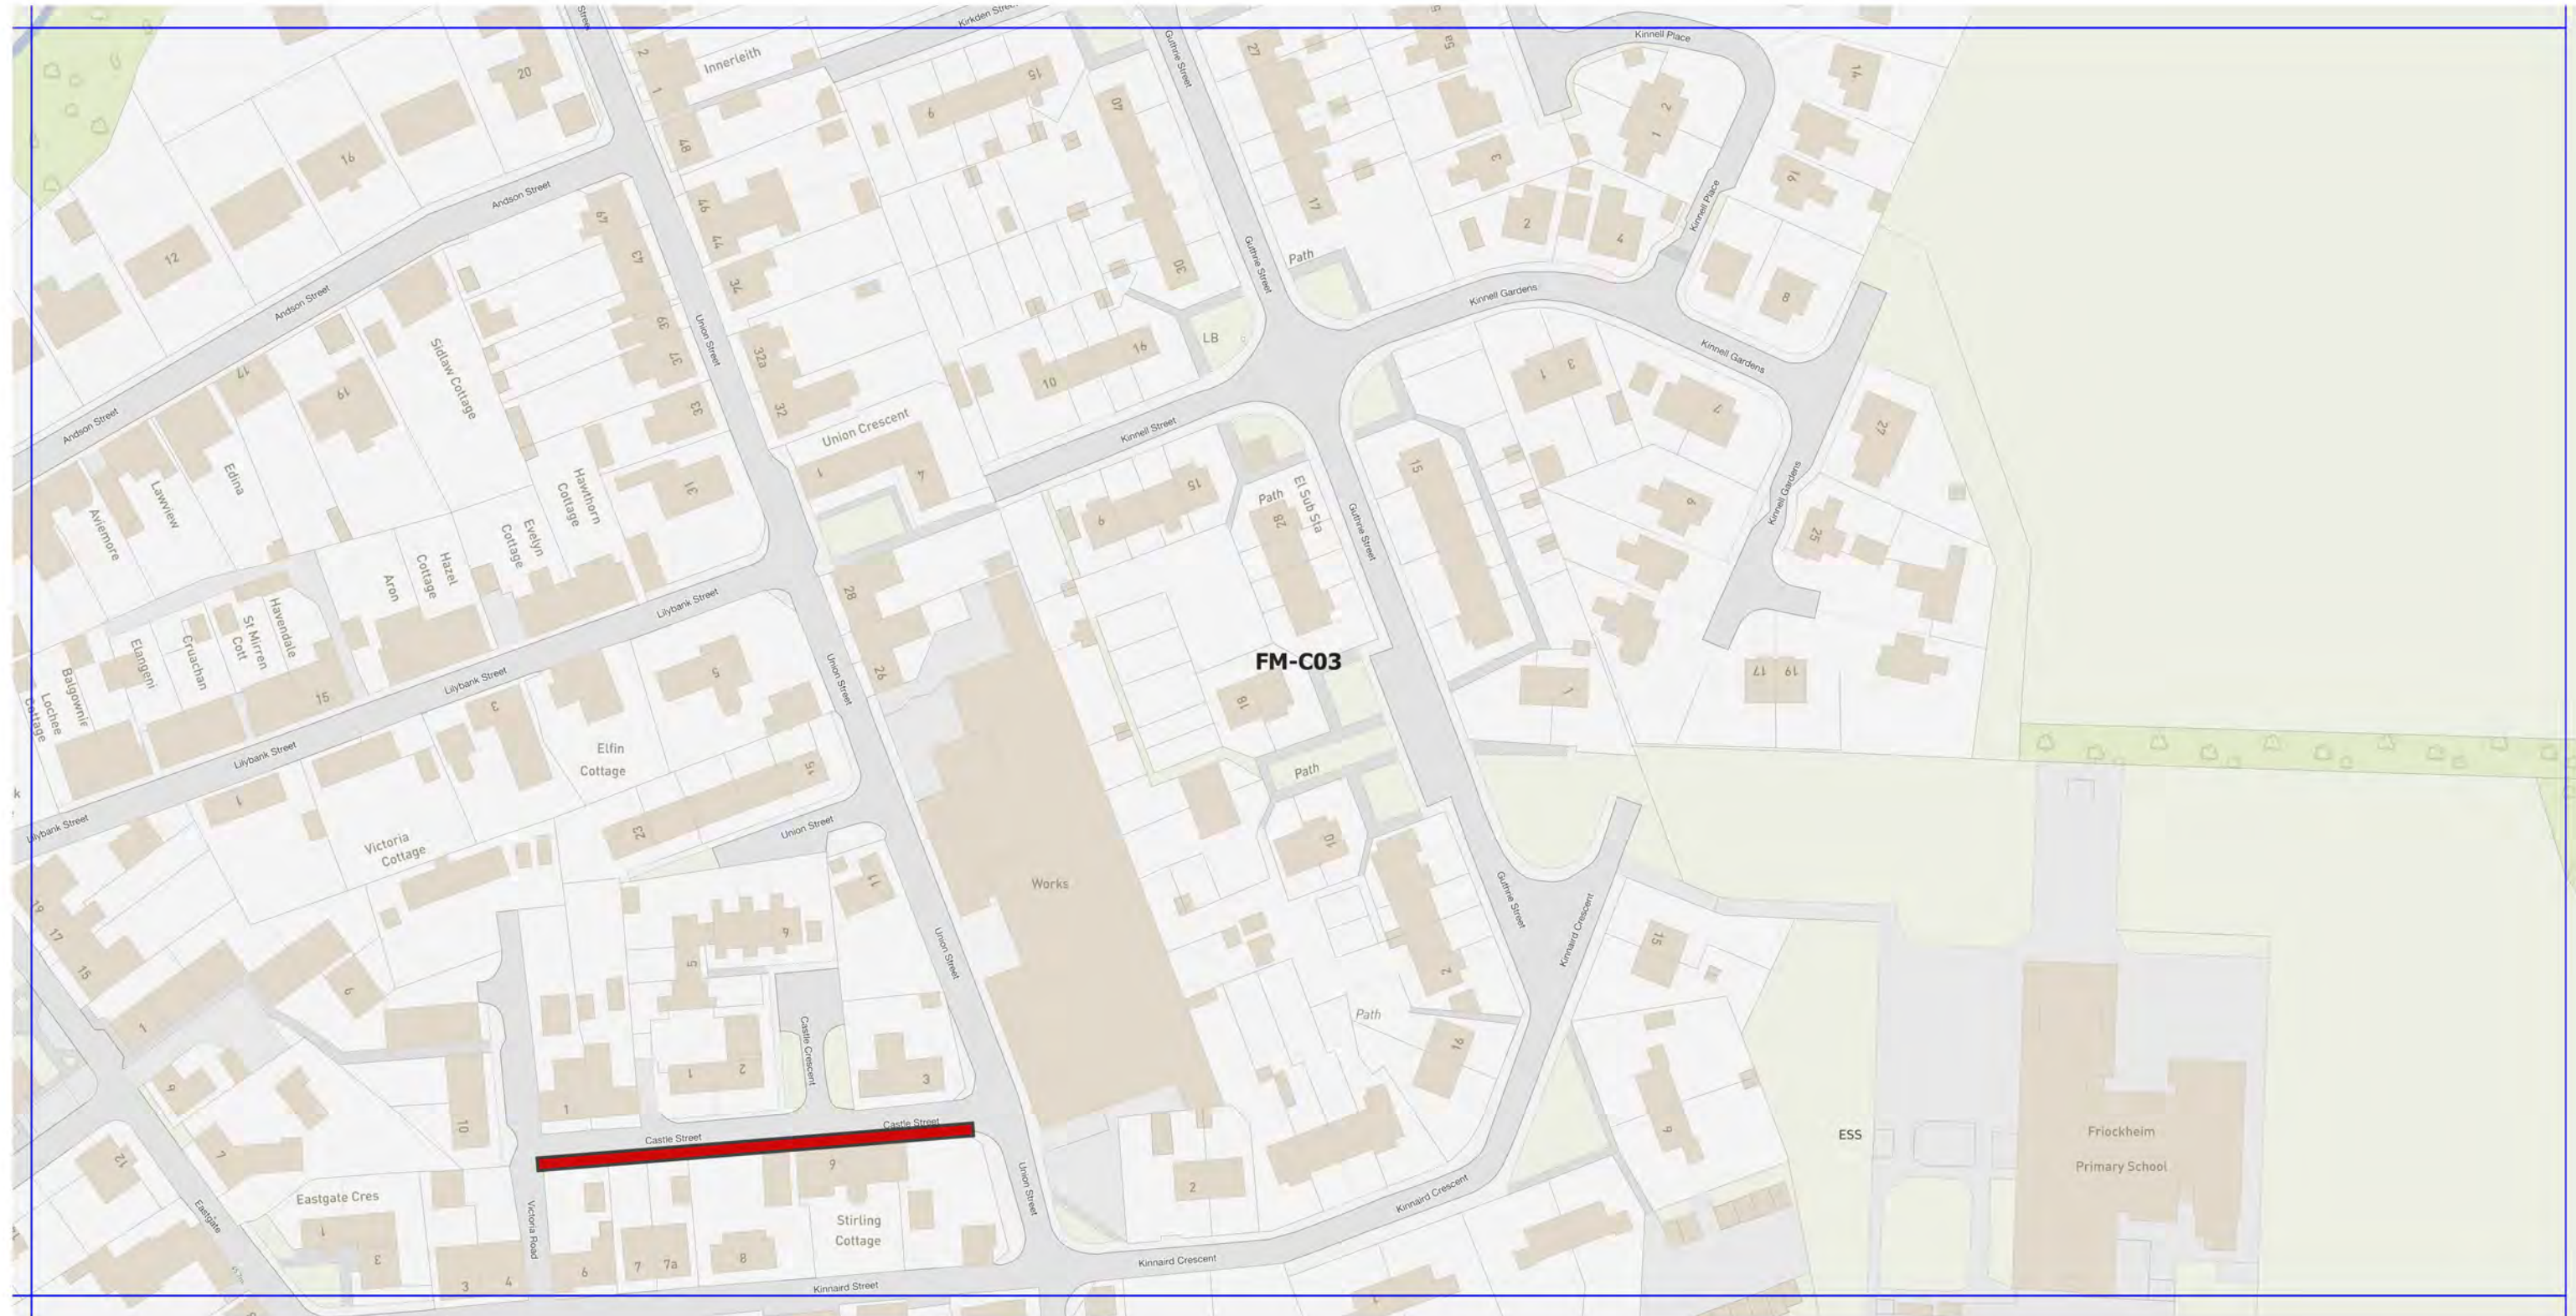

Legend

 No Waiting at any time

Plan no: FM-C03

Scale: 1:1250

Effective date:

This is Plan no.: **FM-C03** referred to in the Angus Council (Prohibition and Restriction of Waiting and Loading) (On-Street Parking) (Decriminalised Enforcement) (No.6) Order 202x.

© Crown copyright and database rights 2023 Ordnance Survey 100023404. You are permitted to use this data solely to enable you to respond to, or interact with, the organisation that provided you with the data. You are not permitted to copy, sub-licence, distribute or sell any of this data to third parties in any form.