




**ON-STREET PROHIBITION AND RESTRICTION OF WAITING AND LOADING
CURRENT AS AT 10 APRIL 2023**



Legend

-  No stopping Mon - Fri 8.30am - 4.30pm
-  No waiting at any time
-  No waiting Mon - Sat 8.30am - 5.30pm

Plan no: ME-A01


Scale: 1:1250

Effective date:


This is Plan no.: **ME-A01** referred to in the Angus Council (Prohibition and Restriction of Waiting and Loading) (On-Street Parking) (Decriminalised Enforcement) (No5) Order 202x.

© Crown copyright and database rights 2022 Ordnance Survey 100023404. You are permitted to use this data solely to enable you to respond to, or interact with, the organisation that provided you with the data. You are not permitted to copy, sub-licence, distribute or sell any of this data to third parties in any form.

**ON-STREET PROHIBITION AND RESTRICTION OF WAITING AND LOADING
CURRENT AS AT 10 APRIL 2023**

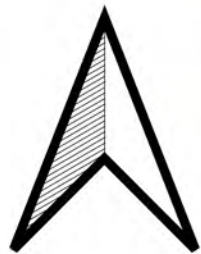

Legend

 No waiting Mon - Sat 8.30am - 5.30pm

Plan no: ME-A02


Scale: 1:1250

Effective date:



This is Plan no.: **ME-A02** referred to in the Angus Council (Prohibition and Restriction of Waiting and Loading) (On-Street Parking) (Decriminalised Enforcement) (No5) Order 202x.

© Crown copyright and database rights 2022 Ordnance Survey 100023404. You are permitted to use this data solely to enable you to respond to, or interact with, the organisation that provided you with the data. You are not permitted to copy, sub-licence, distribute or sell any of this data to third parties in any form.

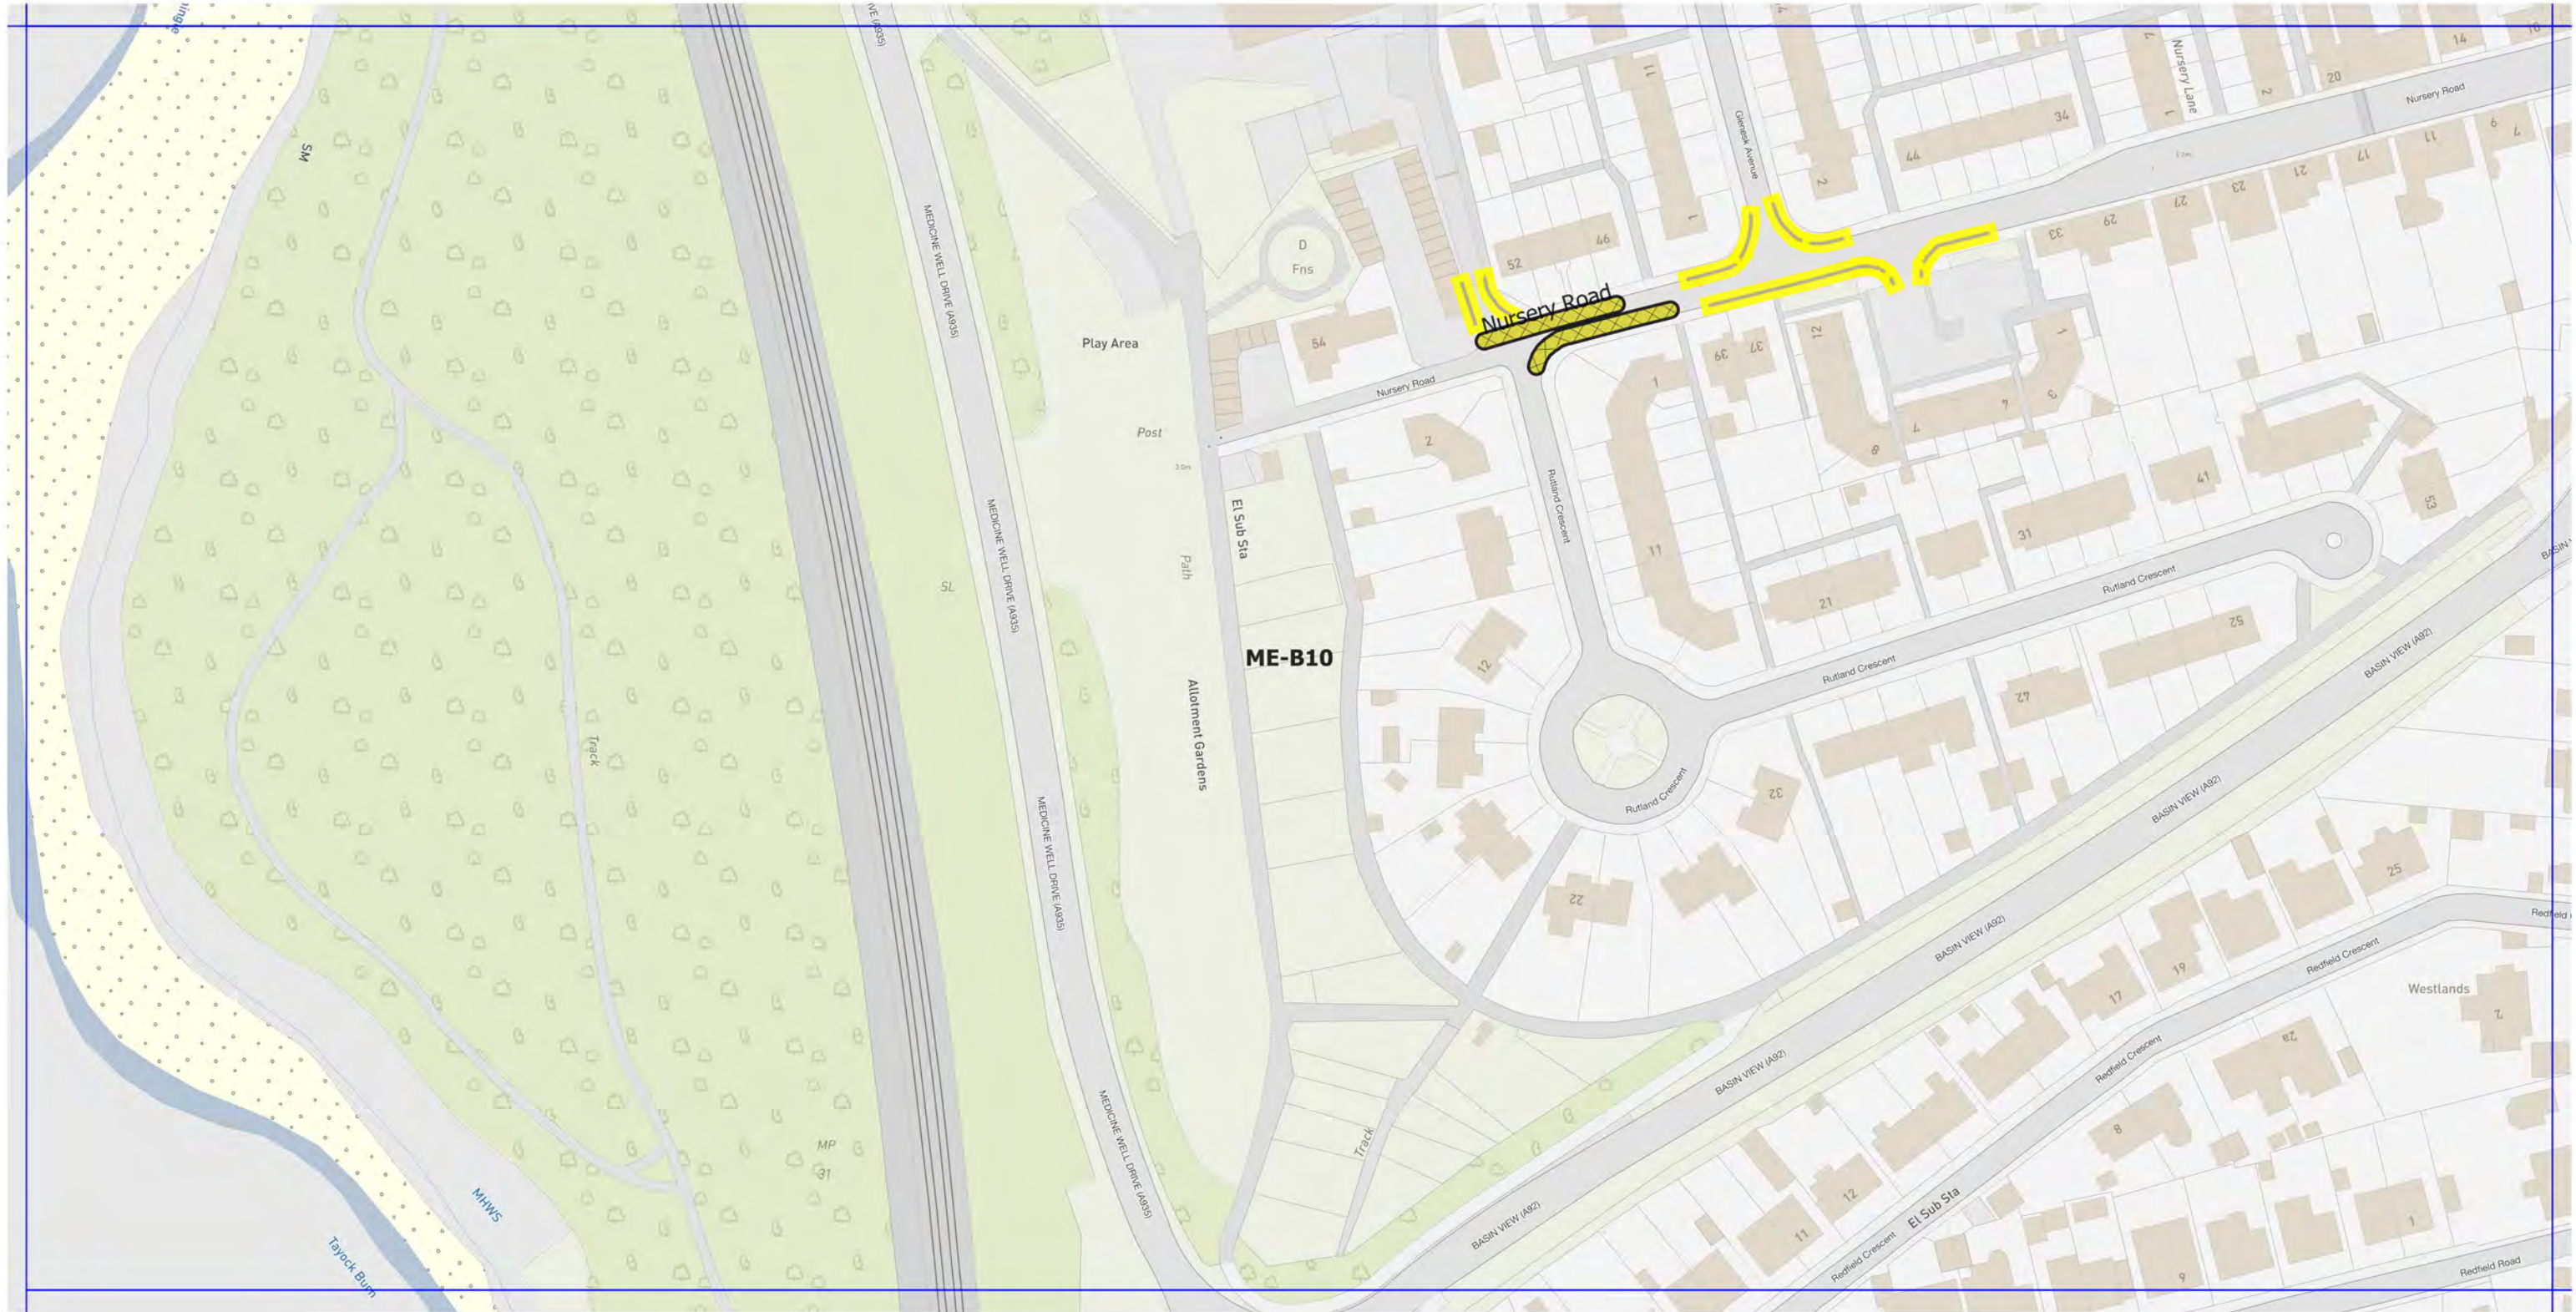**ON-STREET PROHIBITION AND RESTRICTION OF WAITING AND LOADING
CURRENT AS AT 10 APRIL 2023**



Legend

-  No stopping Mon - Fri 8.30am - 4.30pm
-  No waiting at any time

Plan no: ME-B10


Scale: 1:1250

Effective date:



This is Plan no.: **ME-B10** referred to in the Angus Council (Prohibition and Restriction of Waiting and Loading) (On-Street Parking) (Decriminalised Enforcement) (No5) Order 202x.

© Crown copyright and database rights 2022 Ordnance Survey 100023404. You are permitted to use this data solely to enable you to respond to, or interact with, the organisation that provided you with the data. You are not permitted to copy, sub-licence, distribute or sell any of this data to third parties in any form.

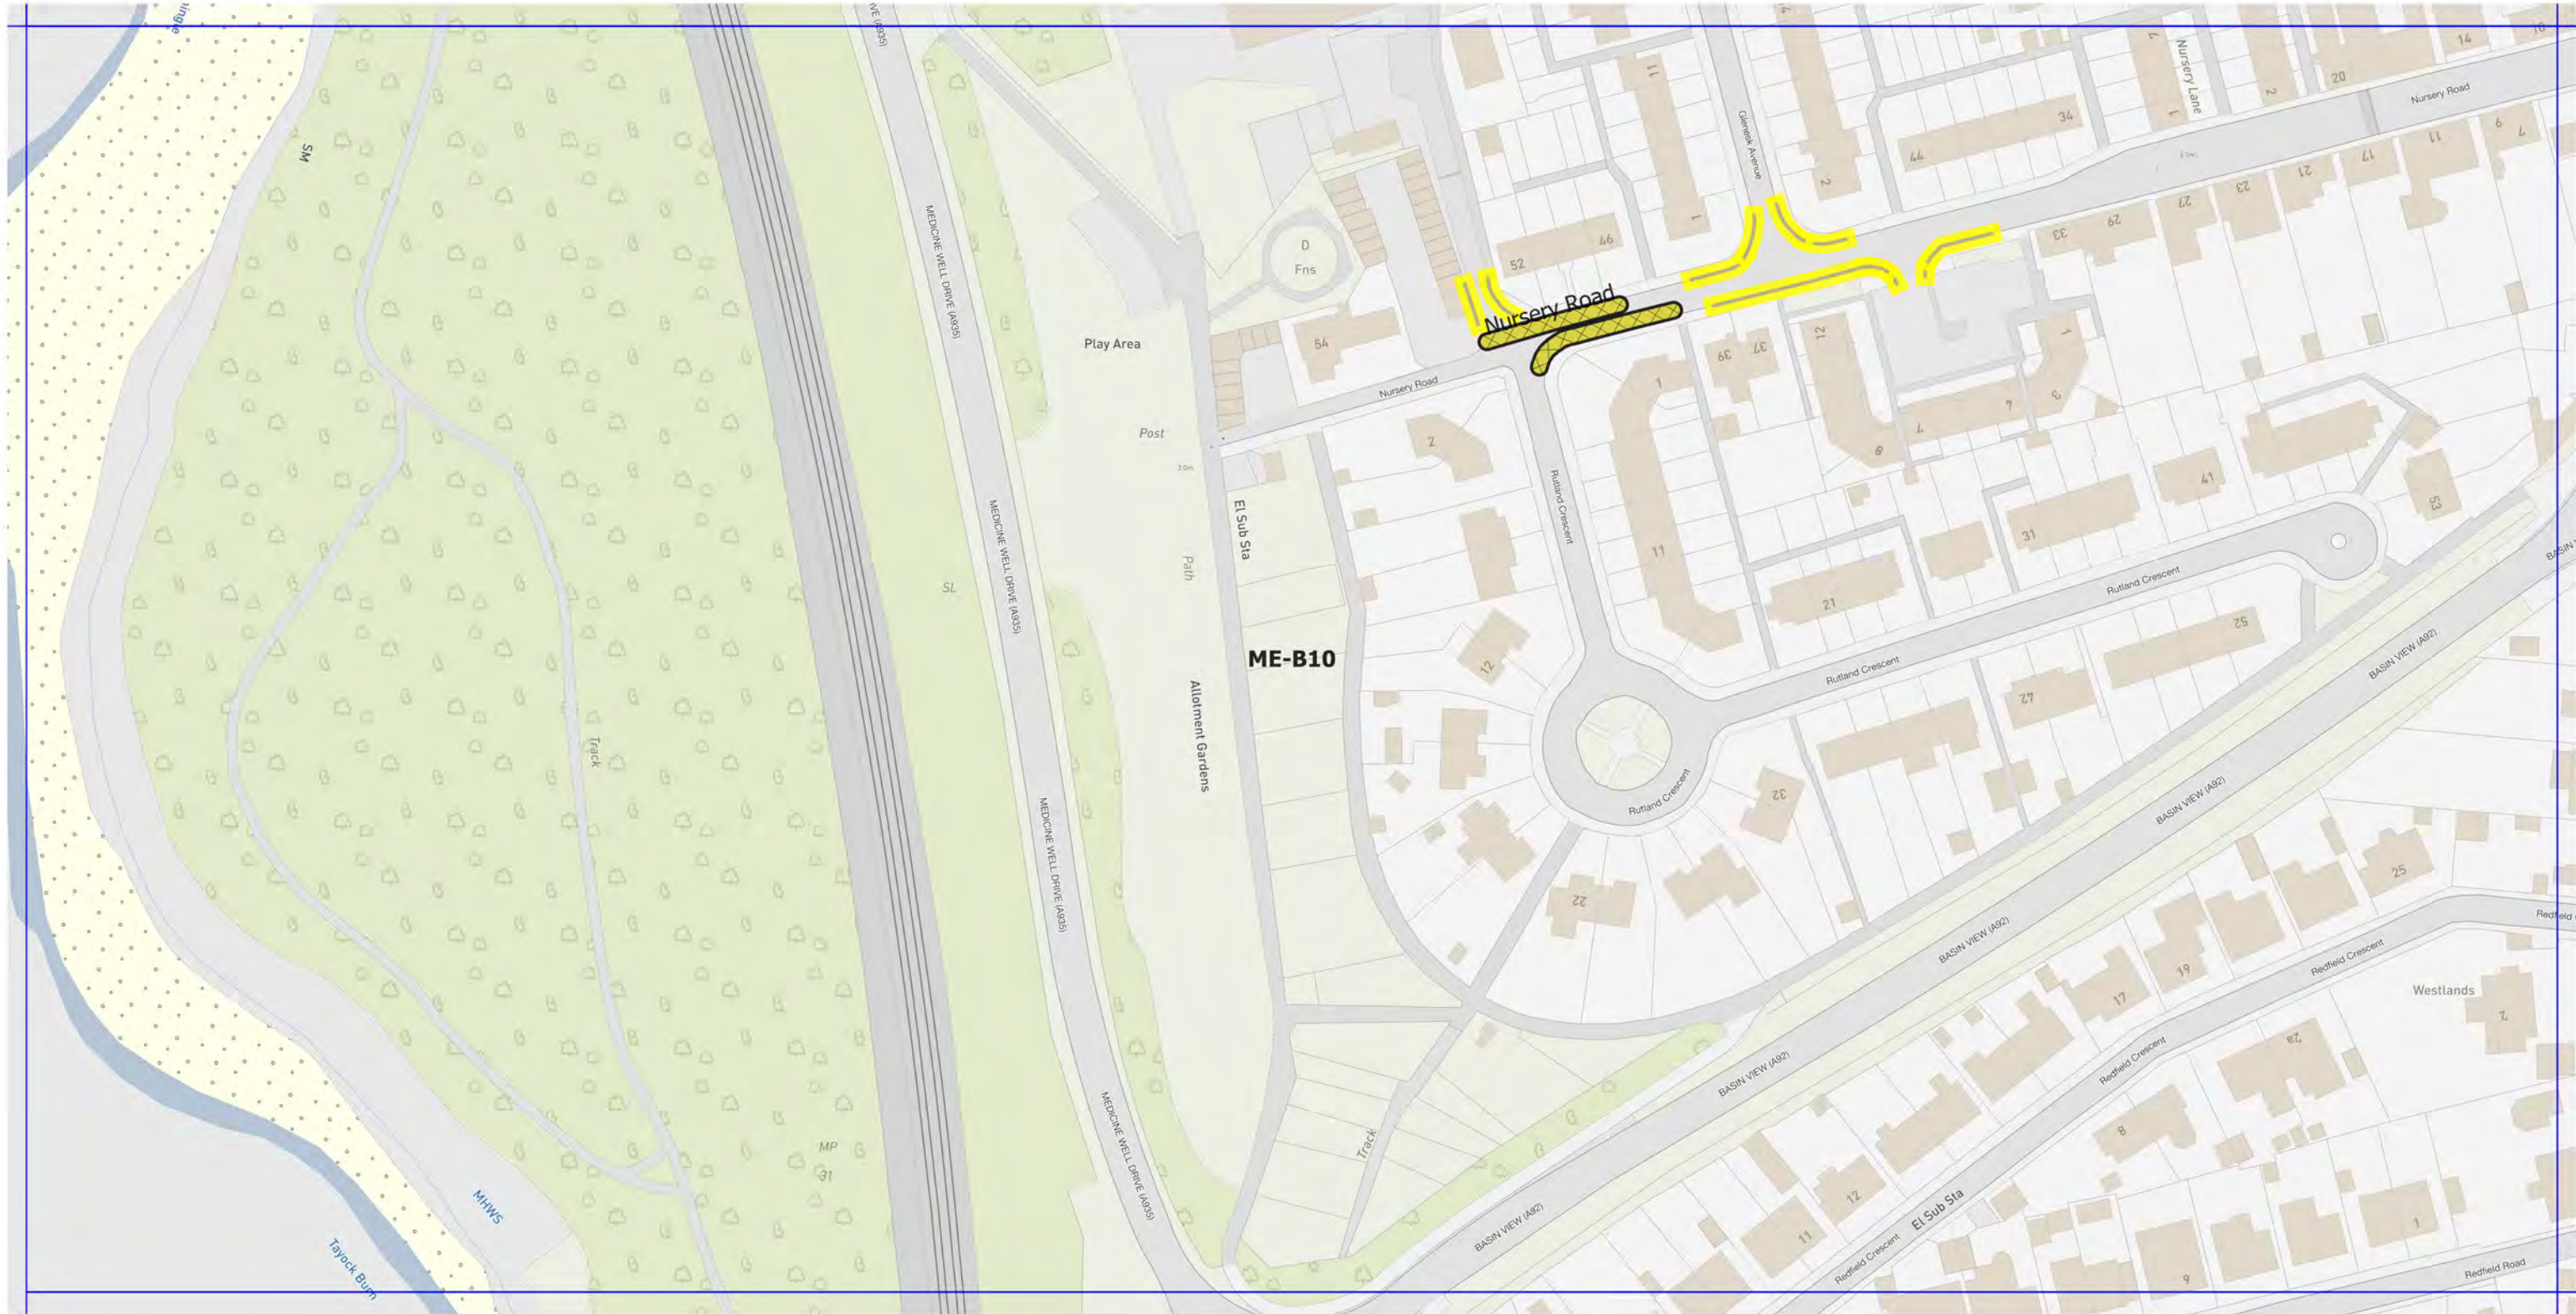**ON-STREET PROHIBITION AND RESTRICTION OF WAITING AND LOADING
CURRENT AS AT 10 APRIL 2023**



Legend

-  No stopping Mon - Fri 8.30am - 4.30pm
-  No waiting at any time

Plan no: ME-B10

Scale: 1:1250

Effective date:

This is Plan no.: **ME-B10** referred to in the Angus Council (Prohibition and Restriction of Waiting and Loading) (On-Street Parking) (Decriminalised Enforcement) (No5) Order 202x.

© Crown copyright and database rights 2022 Ordnance Survey 100023404. You are permitted to use this data solely to enable you to respond to, or interact with, the organisation that provided you with the data. You are not permitted to copy, sub-licence, distribute or sell any of this data to third parties in any form.

**ON-STREET PROHIBITION AND RESTRICTION OF WAITING AND LOADING
CURRENT AS AT 10 APRIL 2023**



Legend

 No waiting at any time



Plan no: ME-C12



Scale: 1:1250

Effective date:

This is Plan no.: **ME-C12** referred to in the Angus Council (Prohibition and Restriction of Waiting and Loading) (On-Street Parking) (Decriminalised Enforcement) (No5) Order 202x.

© Crown copyright and database rights 2022 Ordnance Survey 100023404. You are permitted to use this data solely to enable you to respond to, or interact with, the organisation that provided you with the data. You are not permitted to copy, sub-licence, distribute or sell any of this data to third parties in any form.

**ON-STREET PROHIBITION AND RESTRICTION OF WAITING AND LOADING
CURRENT AS AT 10 APRIL 2023**

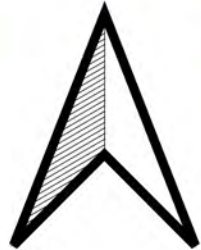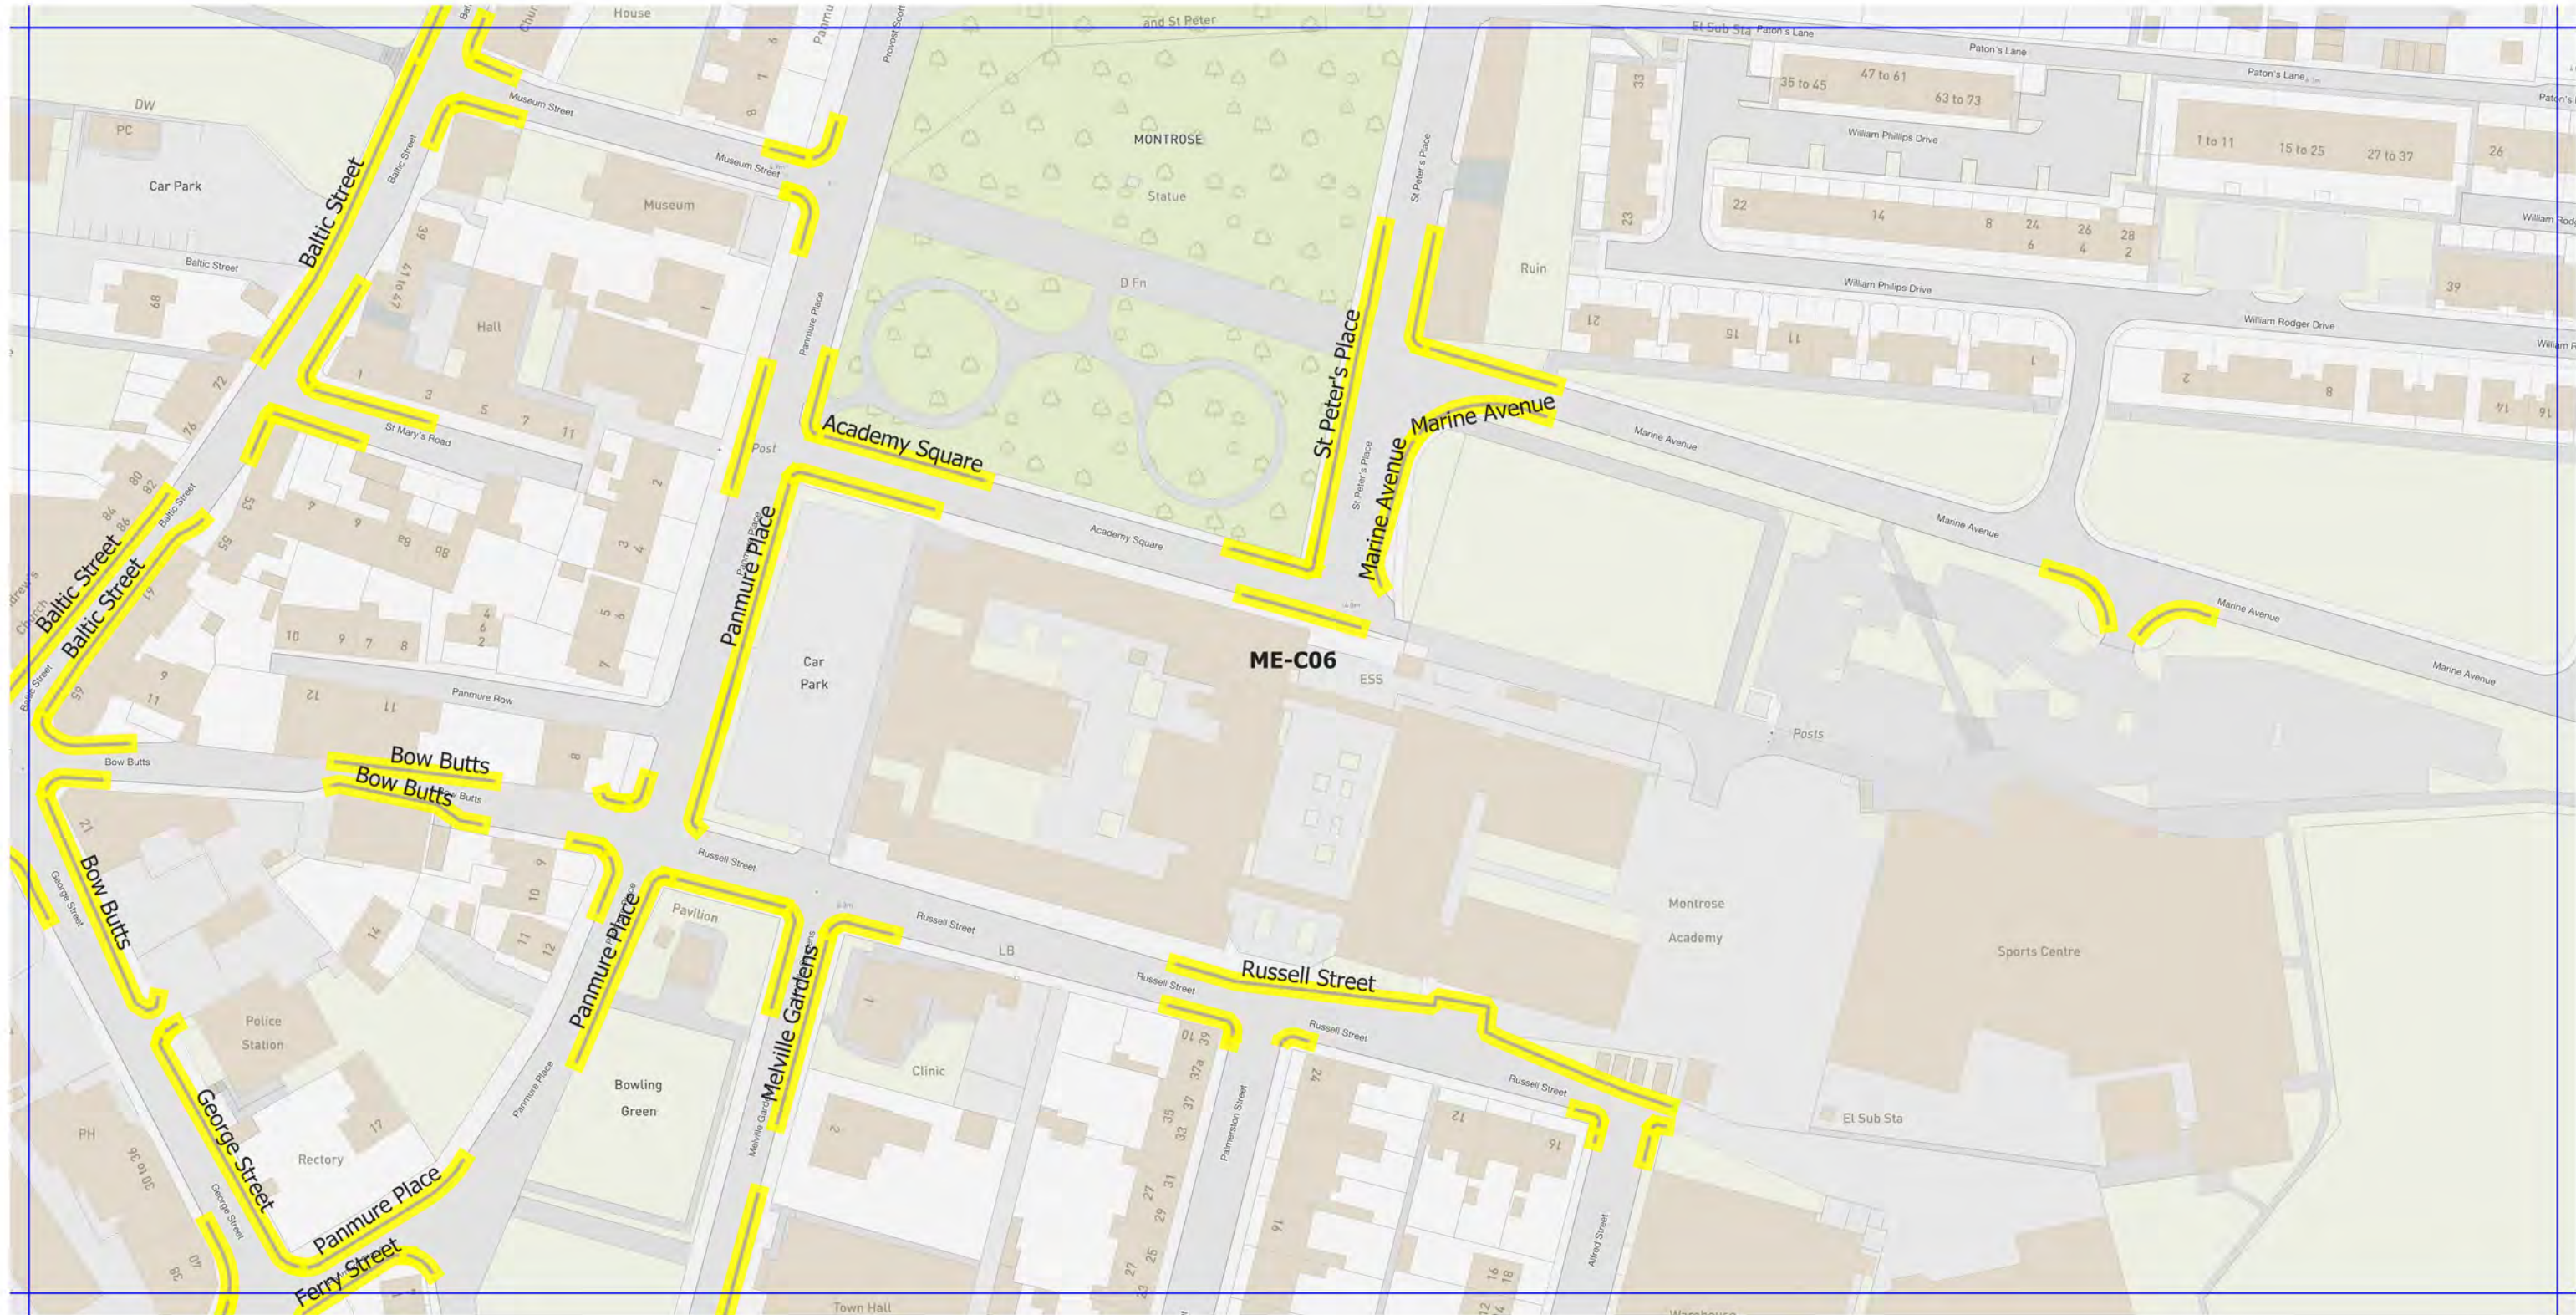

Legend

 No waiting at any time

Plan no: ME-C06

Scale: 1:1250

Effective date:

This is Plan no.: **ME-C06** referred to in the Angus Council (Prohibition and Restriction of Waiting and Loading) (On-Street Parking) (Decriminalised Enforcement) (No5) Order 202x.

© Crown copyright and database rights 2022 Ordnance Survey 100023404. You are permitted to use this data solely to enable you to respond to, or interact with, the organisation that provided you with the data. You are not permitted to copy, sub-licence, distribute or sell any of this data to third parties in any form.

**ON-STREET PROHIBITION AND RESTRICTION OF WAITING AND LOADING
CURRENT AS AT 10 APRIL 2023**



Legend

Plan no: ME-E07


Scale: 1:1250

Effective date:

This is Plan no.: **ME-E07** referred to in the Angus Council (Prohibition and Restriction of Waiting and Loading) (On-Street Parking) (Decriminalised Enforcement) (No5) Order 202x.

© Crown copyright and database rights 2022 Ordnance Survey 100023404. You are permitted to use this data solely to enable you to respond to, or interact with, the organisation that provided you with the data. You are not permitted to copy, sub-licence, distribute or sell any of this data to third parties in any form.

**ON-STREET PROHIBITION AND RESTRICTION OF WAITING AND LOADING
CURRENT AS AT 10 APRIL 2023**

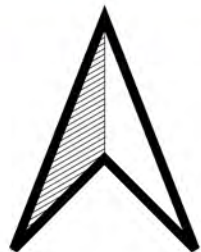

Legend

Plan no: ME-E08

Scale: 1:1250

Effective date:

This is Plan no.: **ME-E08** referred to in the Angus Council (Prohibition and Restriction of Waiting and Loading) (On-Street Parking) (Decriminalised Enforcement) (No5) Order 202x.

© Crown copyright and database rights 2022 Ordnance Survey 100023404. You are permitted to use this data solely to enable you to respond to, or interact with, the organisation that provided you with the data. You are not permitted to copy, sub-licence, distribute or sell any of this data to third parties in any form.

**ON-STREET PROHIBITION AND RESTRICTION OF WAITING AND LOADING
CURRENT AS AT 10 APRIL 2023**



Legend



Plan no: ME-E09



Scale: 1:1250

Effective date:




This is Plan no.: **ME-E09** referred to in the Angus Council (Prohibition and Restriction of Waiting and Loading) (On-Street Parking) (Decriminalised Enforcement) (No5) Order 202x.

© Crown copyright and database rights 2022 Ordnance Survey 100023404. You are permitted to use this data solely to enable you to respond to, or interact with, the organisation that provided you with the data. You are not permitted to copy, sub-licence, distribute or sell any of this data to third parties in any form.

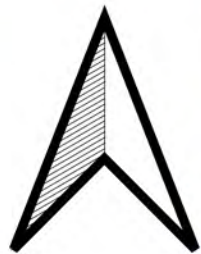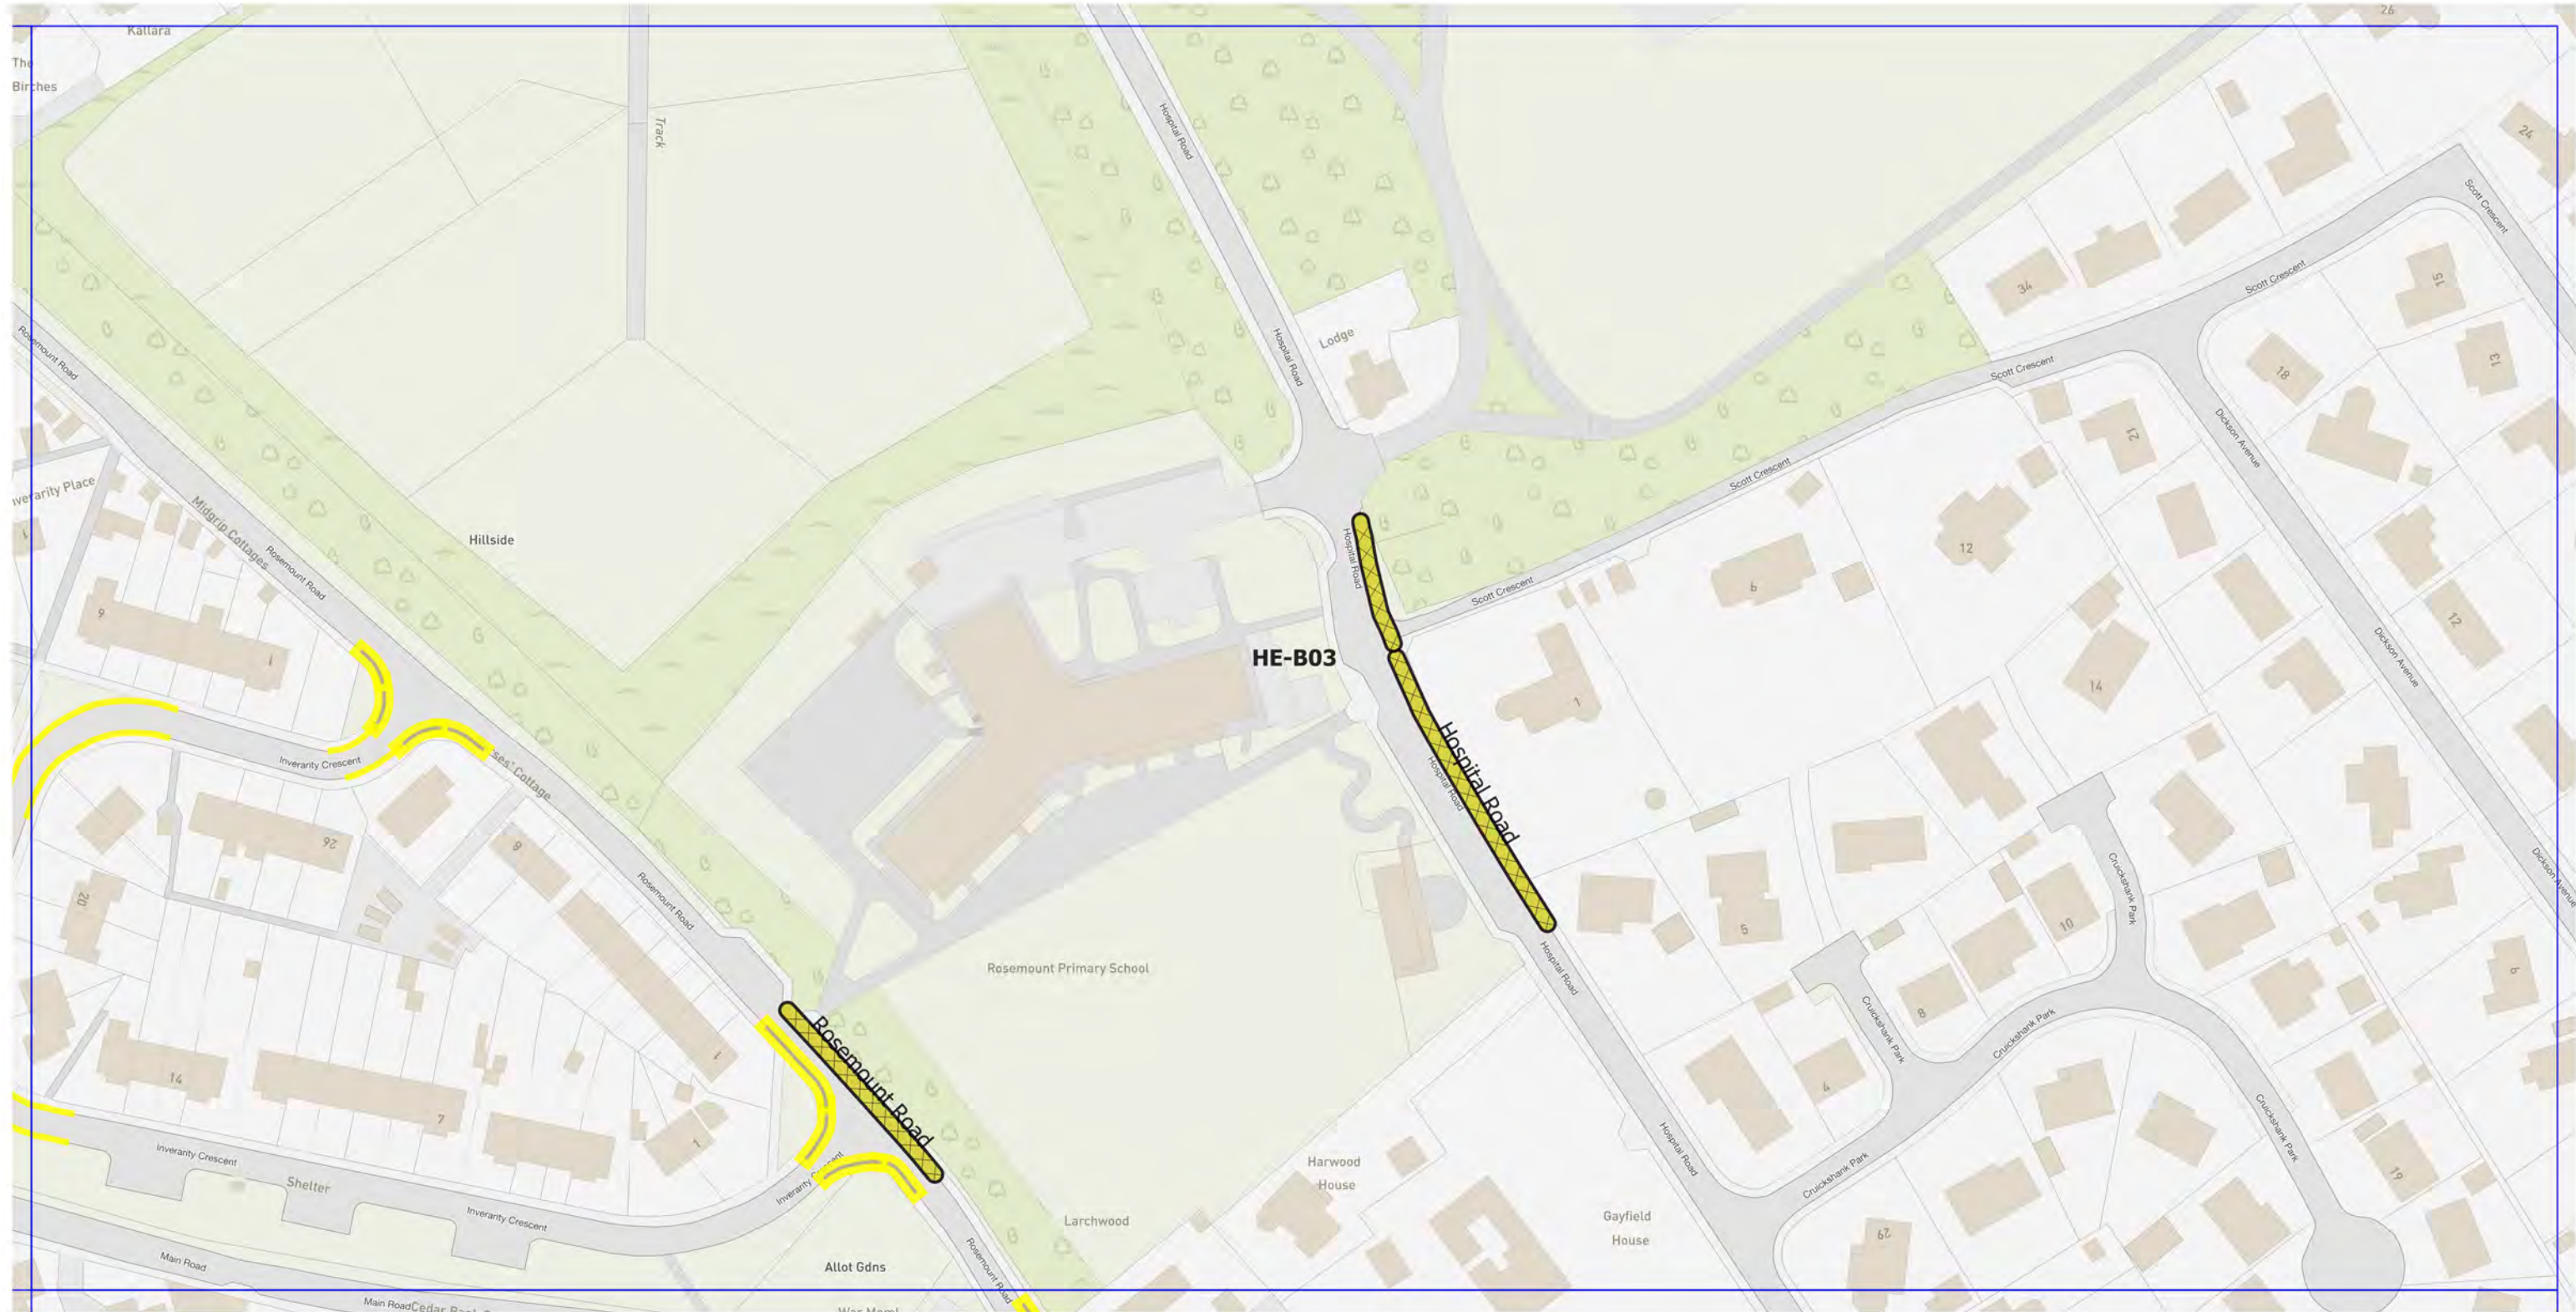**ON-STREET PROHIBITION AND RESTRICTION OF WAITING AND LOADING
CURRENT AS AT 10 APRIL 2023**



Legend

-  No stopping Mon - Fri 8.30am - 4.30pm
-  No waiting at any time
-  No waiting Mon - Sat 8.30am - 5.30pm

Plan no: HE-B03

Scale: 1:1250

Effective date:

This is Plan no.: **HE-B03** referred to in the Angus Council (Prohibition and Restriction of Waiting and Loading) (On-Street Parking) (Decriminalised Enforcement) (No5) Order 202x.

© Crown copyright and database rights 2022 Ordnance Survey 100023404. You are permitted to use this data solely to enable you to respond to, or interact with, the organisation that provided you with the data. You are not permitted to copy, sub-licence, distribute or sell any of this data to third parties in any form.