



**NOTES**

1. ALL DIMENSIONS IN MILLIMETERS UNLESS OTHERWISE NOTED.
2. GROUND INVESTIGATION SHOULD BE UNDERTAKEN PRIOR TO CONSTRUCTION STAGE. INFILTRATION TESTING TO BE UNDERTAKEN TO BRE365 STANDARDS AND MONITORING OF GROUND WATER LEVEL TO BE UNDERTAKEN TO ASSESS THE MAXIMUM WATER LEVEL.
3. GREENBLUE PRODUCTS SHOWN ARE INDICATIVE

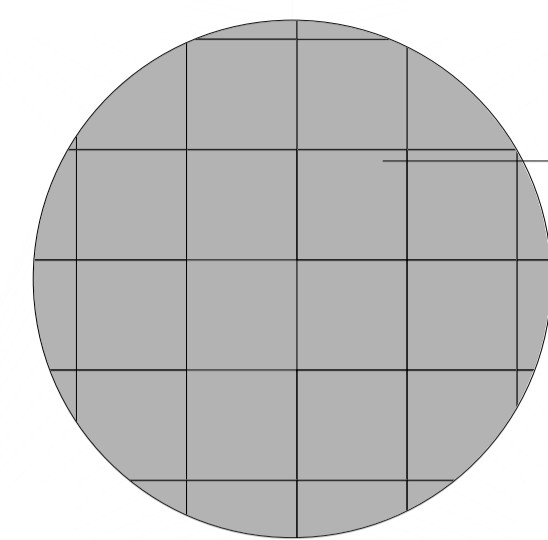


Concrete Flag Paving  
Location: Pedestrian Pavement  
Spec: Standard flag by Tobermore or equal and approved  
Colour: Natural  
Size: 300 (l) x 300 (w) x 35mm (d)  
Laid: Stack Bond

1 P1 - Proposed Standard Footpath  
Scale: 1:20 Plan

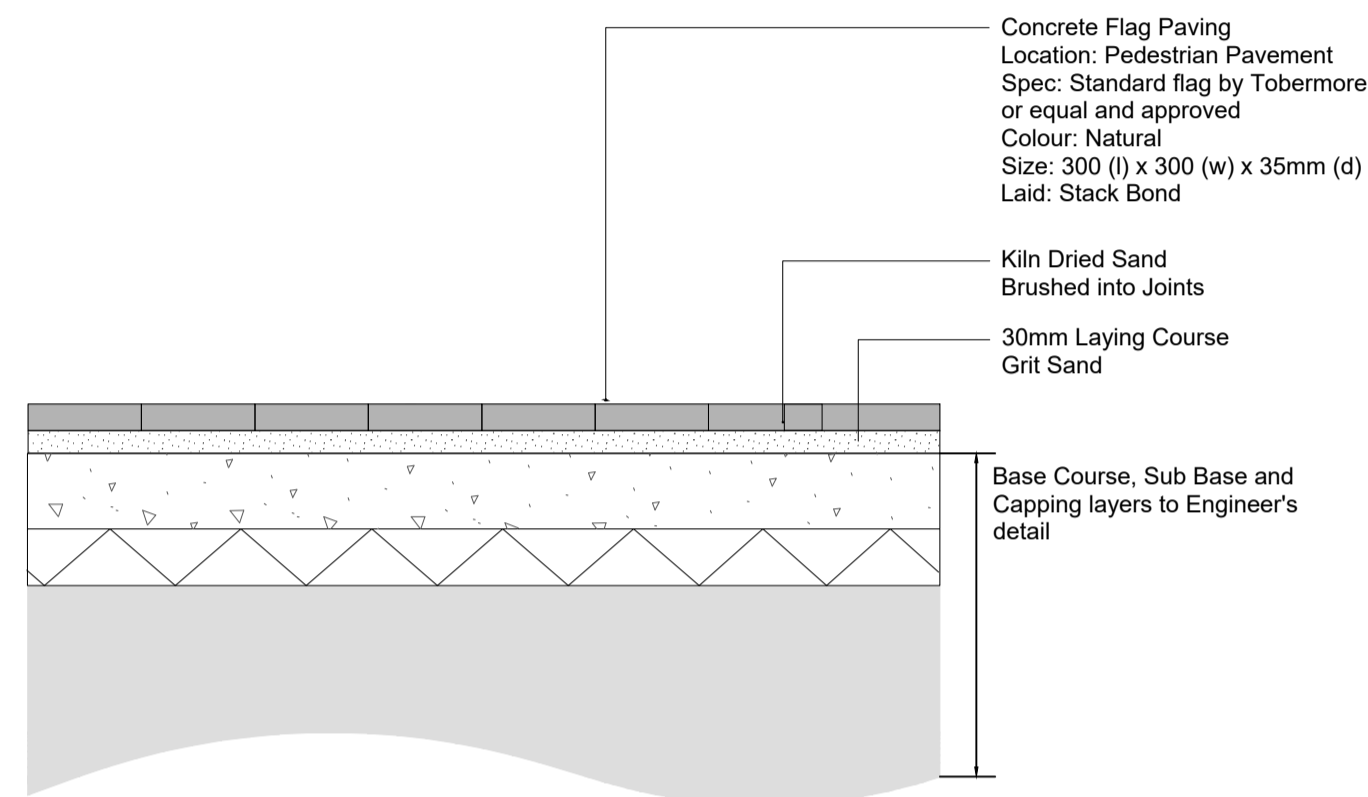


1 P1 - Proposed Standard Footpath  
Scale: 1:20 Section

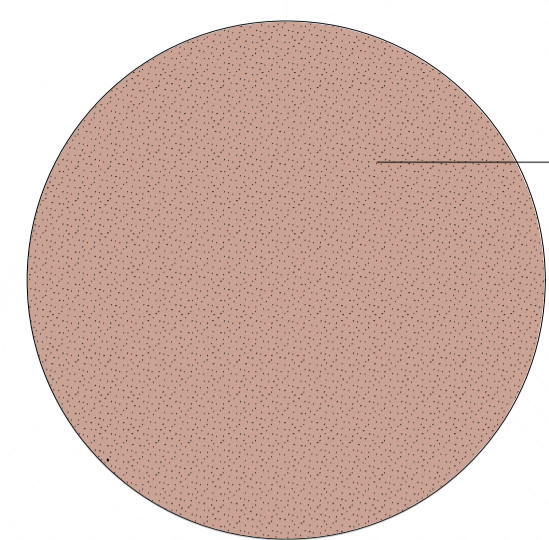


Resin Bound Gravel  
Spec: Addastone or equal and approved  
Aggregate: Red  
Installed to supplier's details


5 P2 - Proposed Cycleway  
Scale: 1:20 Plan

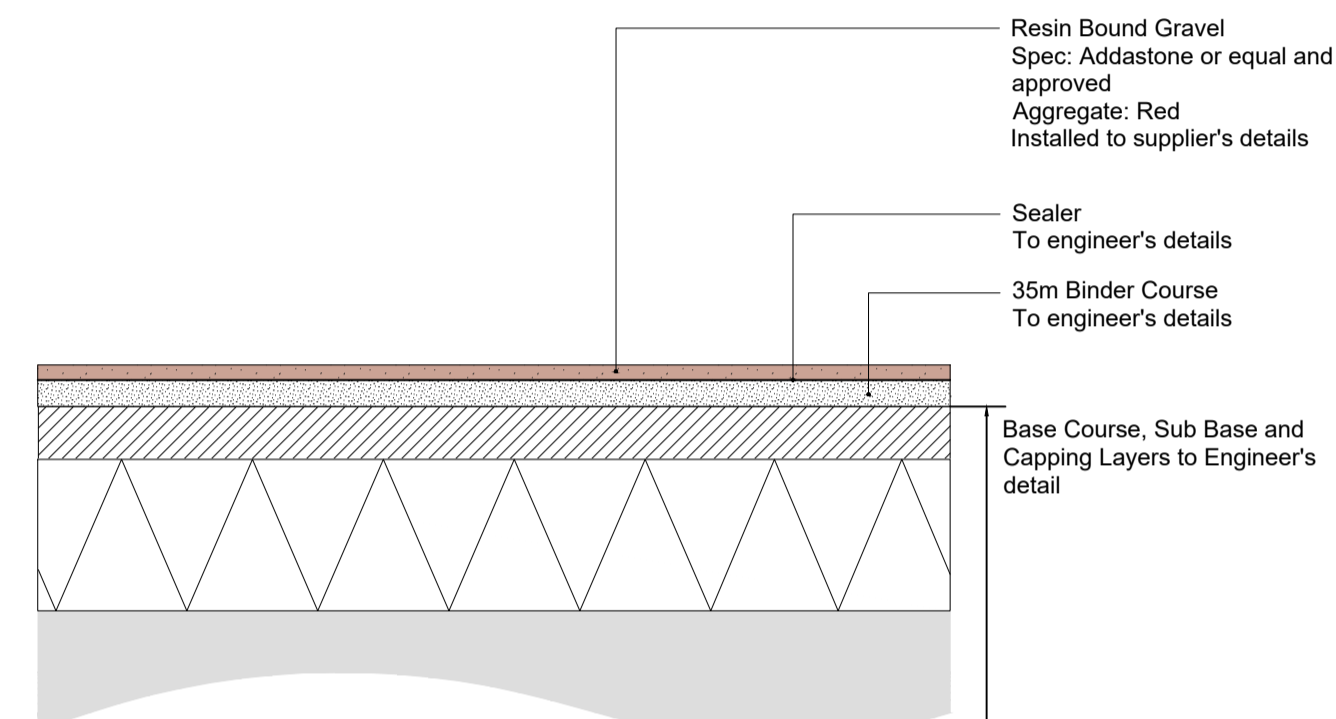


5 P2 - Proposed Cycleway  
Scale: 1:20 Section

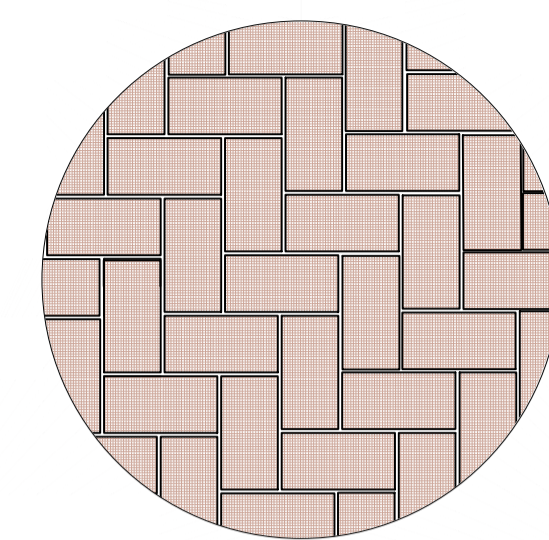

3 P3 - Proposed Sandstone Paving  
Scale: 1:20 Plan

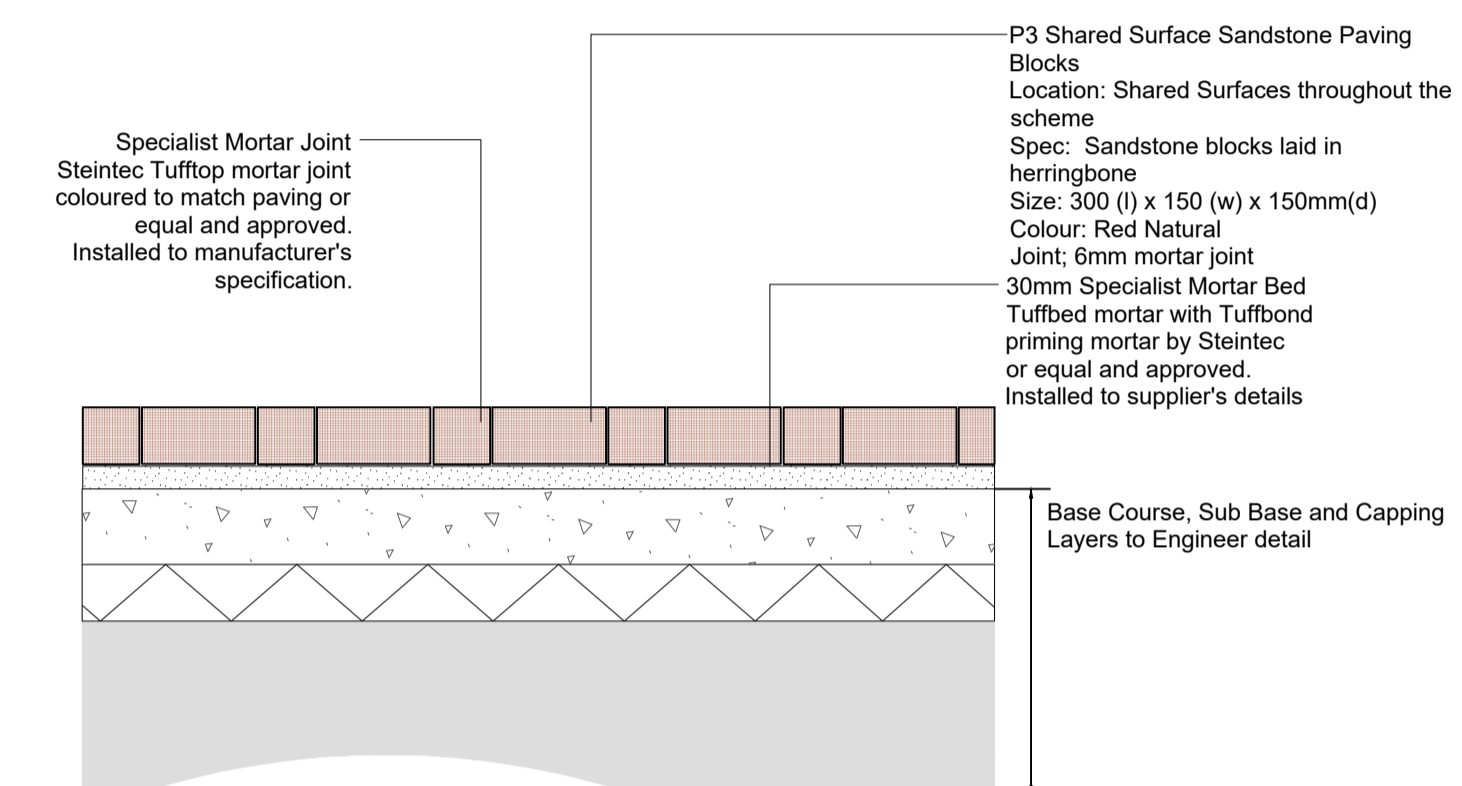


3 P3 - Proposed Sandstone Paving  
Scale: 1:20 Section

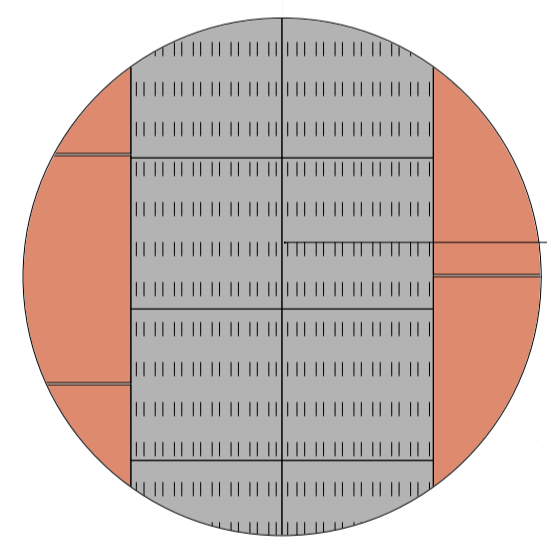


Corduroy Tactile Pavers  
Location: Site wide to steps  
Spec: Concrete/ Grante Tactile Hazard Warning Flag  
Colour: Neutral  
Size: 400 (l) x 400 (w) x 50mm (d)

4 P4 - Proposed Tactile Paving  
Scale: 1:20 Plan

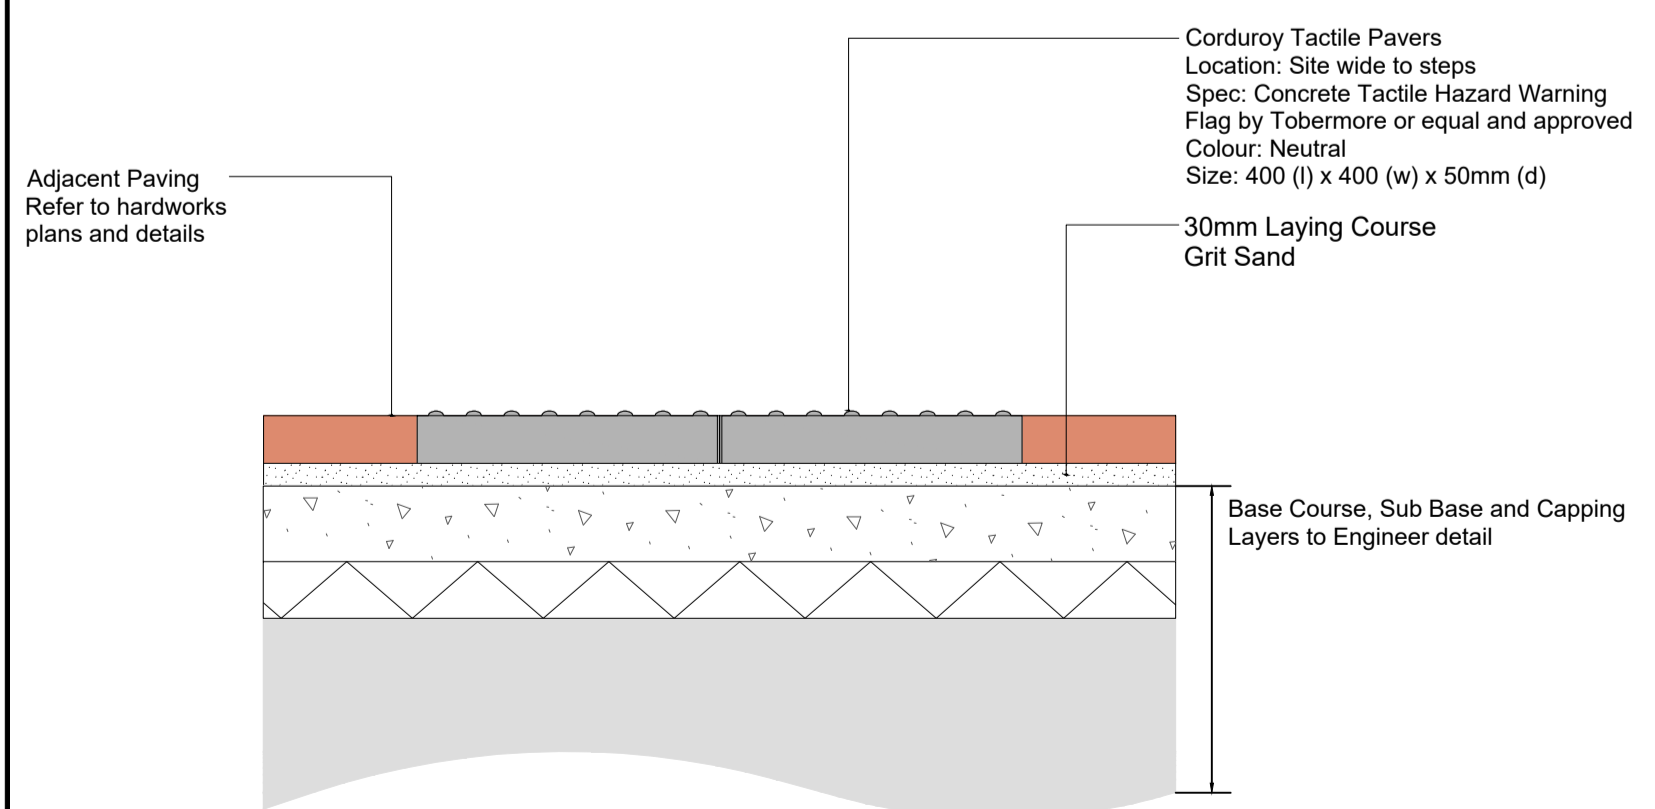


4 P4 - Proposed Tactile Paving  
Scale: 1:10 Section

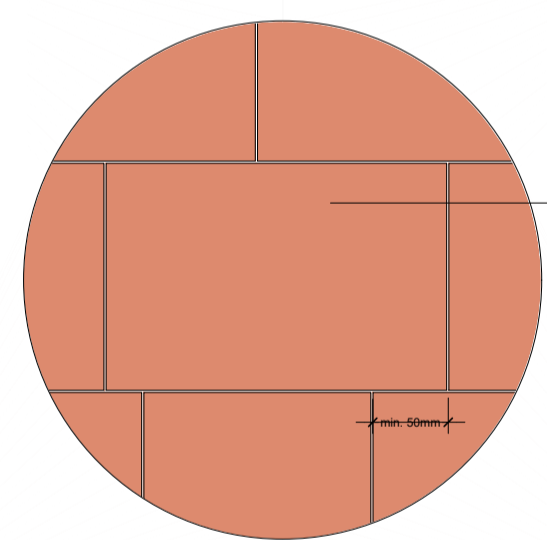

Caithness Slabs  
Spec: Caithness stone flag paving or equal and approved  
Colour: Natural warm (reds in mix)  
Size: 600-900 (l) X 600 (w) X 120mm (d)  
Finish: flamed  
Laid: Random pattern  
Jointing: 8mm Mortar jointed

2 P7 - Proposed Enhanced Public Realm Paving  
Scale: 1:20 Plan

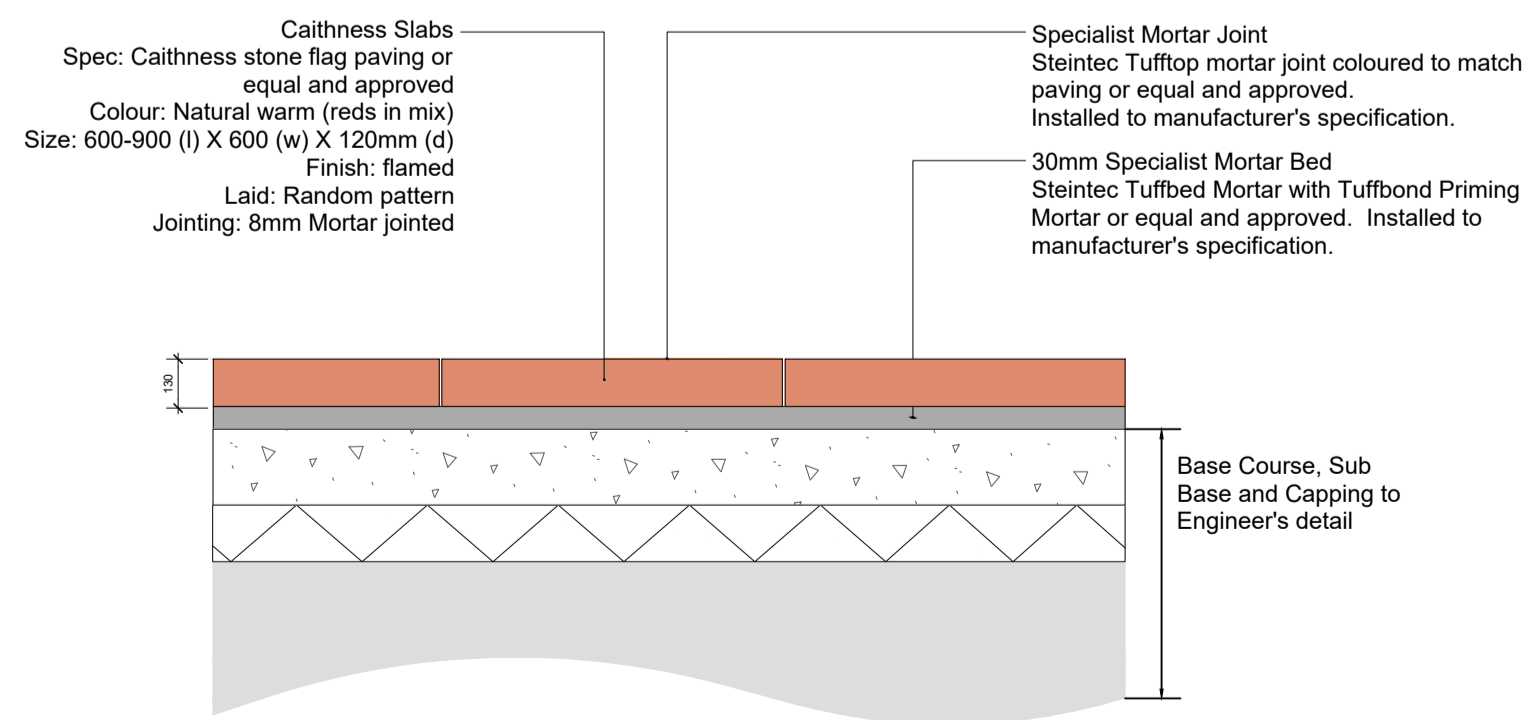

2 P7 - Proposed Enhanced Public Realm Paving  
Scale: 1:20 Section

Rev	Date	Description	Prod.	Chk.	Rev.	App.



Project:  
**Arbroath - A Place For Everyone**

Site: \_\_\_\_\_ Client: \_\_\_\_\_

Angus Council  
Angus House, Sylvie Way,  
Orchardbank Business Park,  
Forfar  
DD8 1AN



Registered office: 80 Fenchurch Street, London EC3M 4BY  
Coordinating office: 103 Colmore Row, Birmingham B3 3AG  
Tel: 44 (0)121 516 1818

www.arcadis.com © Copyright reserved

Drawing Title:  
**Arbroath - A Place For Everyone**  
**Hard Landscape Details**  
Sheet 1 of 2

Designed:	Signed:	Date:
Produced:	Signed:	Date:
Checked:	Signed:	Date:
Reviewed:	Signed:	Date:
Approved:	Signed:	Date:
Design Stage:		
Original Size: A1	Grid: O3	Datum: AOD
Suitability Code: 90	Scale: 1:10	Project Number: 10042248
Suitability Description:		

Landscape	
Drawing Number: 10042248-ARC-ELS-ZZ-DR-LV-00017	Revision: P01.1