


- NOTES**
1. All dimensions are in millimetres unless noted otherwise.
 2. Only drawings with "Construction" status may be used for construction purposes.
 3. Do not scale off drawings.

Field Footpath South Section

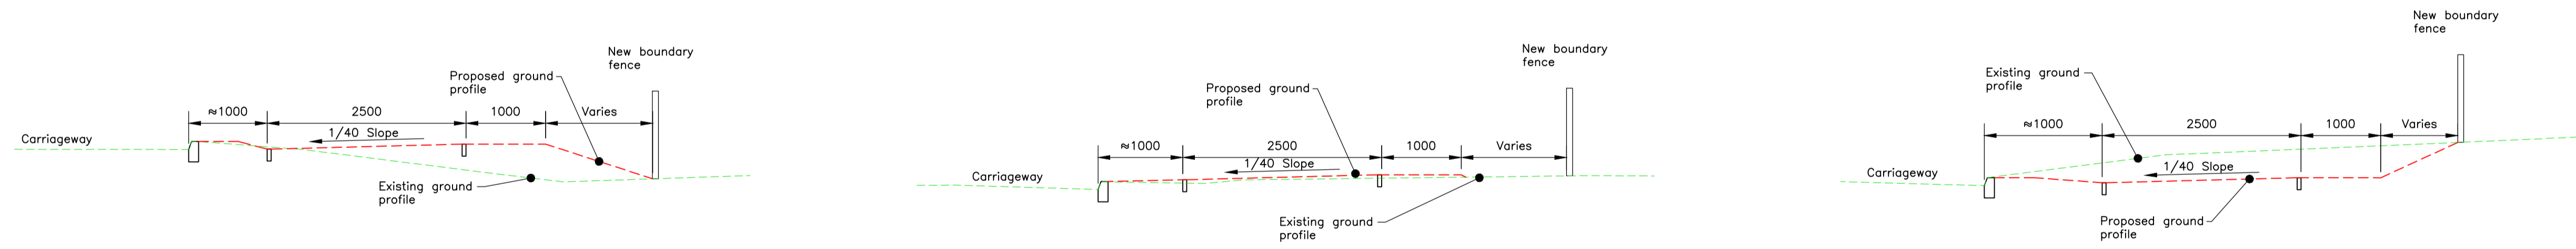

Section 1-1

Section 2-2

Section 3-3

CO	Construction Issue	01.09.23	DL
Rev	Revision Details	Date	Checked

Project Title
Drumachlie Loan Accessibility Improvements
Drawing Title
Nature trail link overview

Issue : Construction
Project No. : 93001055
Drawing No. : DLAI - 011
Drawing Size : A1 **Rev** : C0
Drawn By : DL **Date** : 10.07.23
Checked By : ED **Date** : 24.07.23
Approved By : ED **Date** : 24.07.23



This map is reproduced from the Ordnance Survey material with the permission of Ordnance Survey on behalf of the Controller of HMSO. Copyright and may lead to prosecution or civil proceedings. Angus Council 10023404, 2023.