


APPENDIX

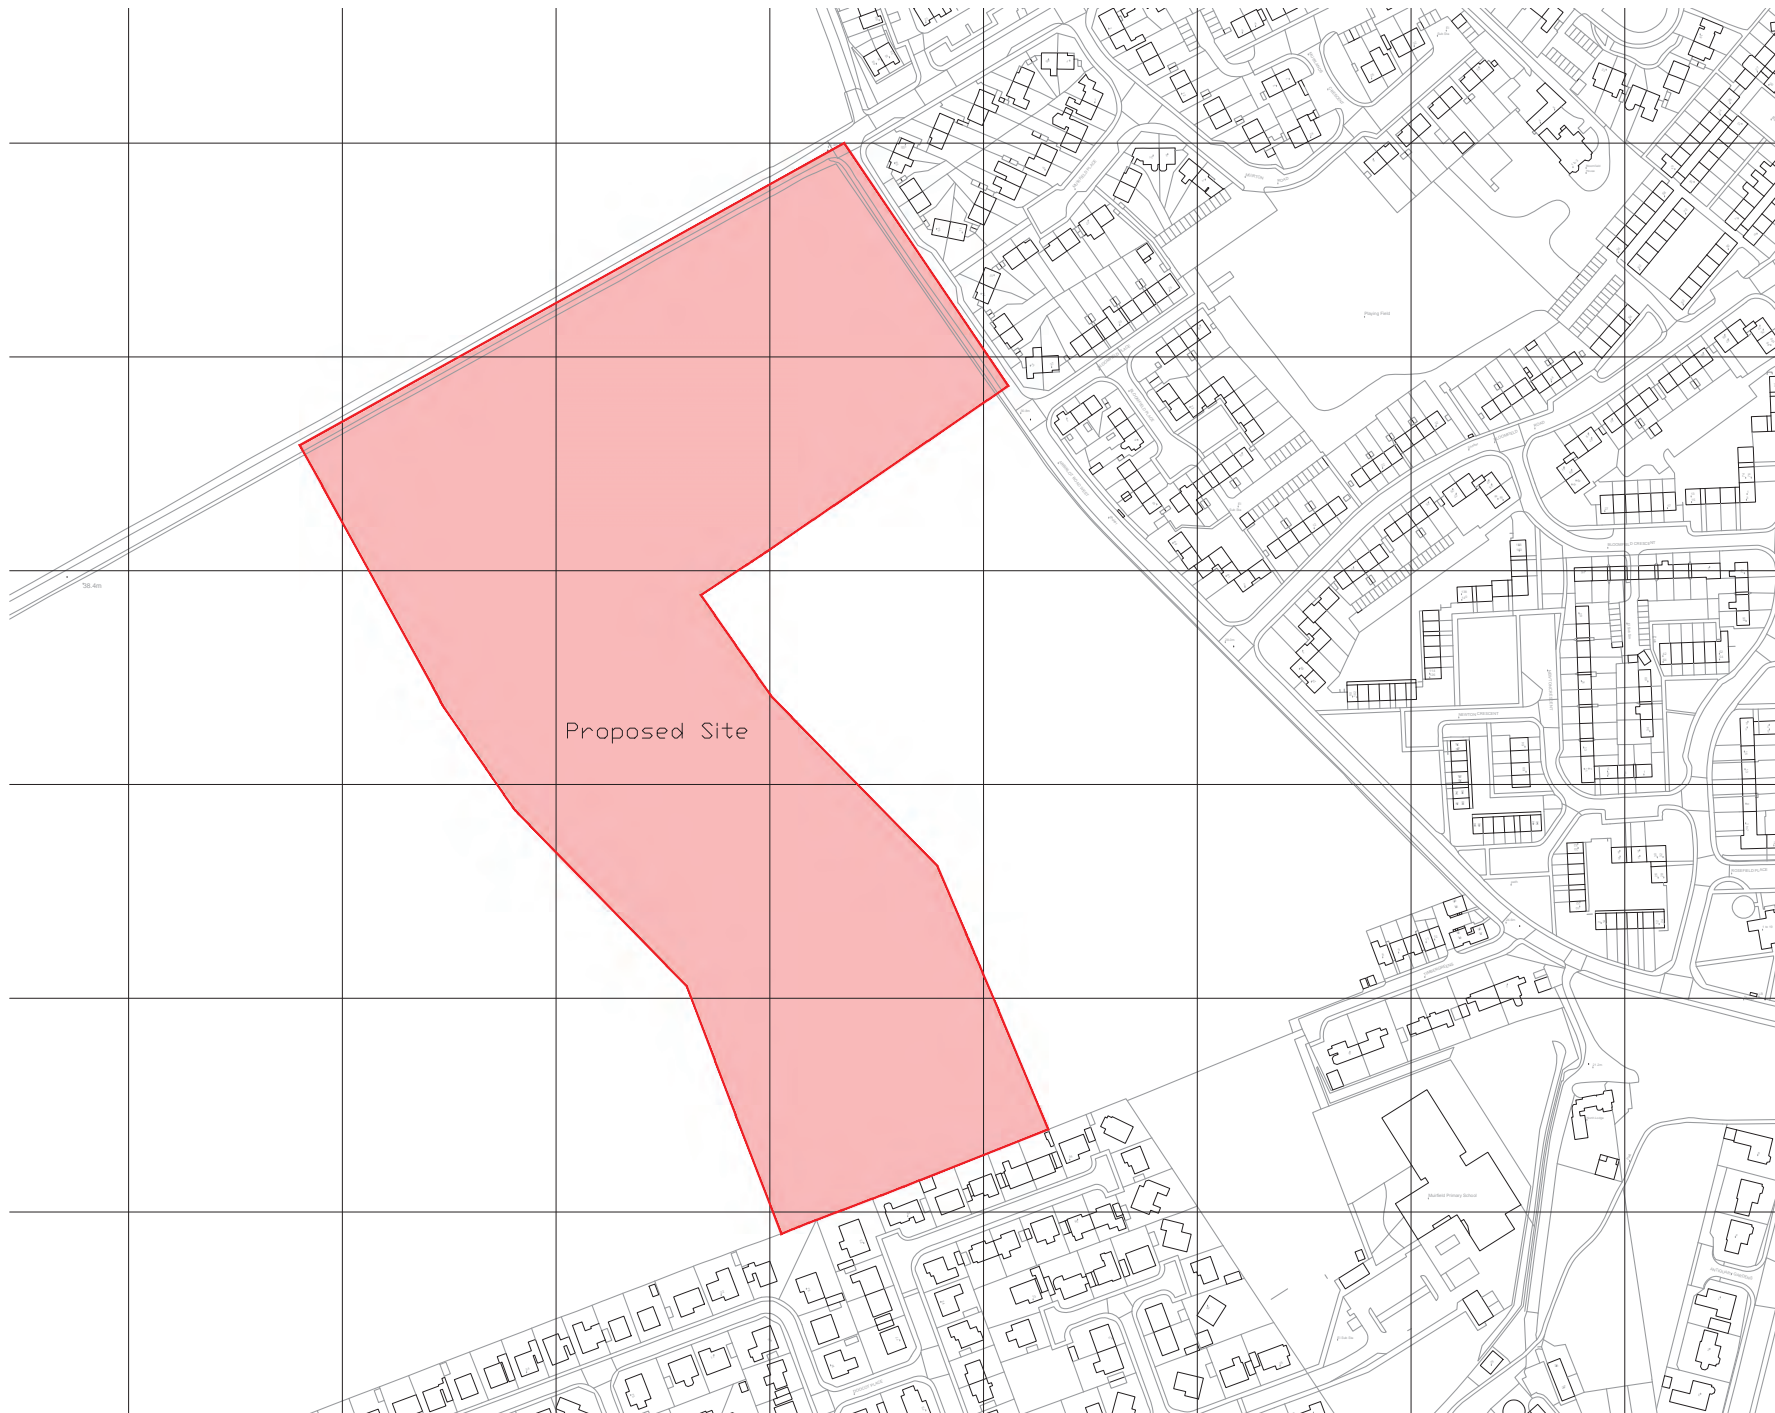

MGA ARCHITECTURE
www.mgaarchitecture.co.uk

Project
**Residential Development
Crudie Farm, Arbroath
for Scotia Homes Ltd.**

Drawing
**Proposal of Application Notice
Site Location Plan**

Date **Aug 2023** Scales **1:2500@A3**

Project Nr. **1454** Drawing Nr. ******* Rev. ******