

Reproduced by permission of Ordnance Survey on behalf of HMSO.

© Crown Copyright and database rights 100023404, 2021.


APPENDIX 1

**VOIGT**  
architects

Studio 1  
Erskine House  
Commerce Street, Arbroath, DD11 1WB  
Telephone: 01241 879662  
Email: admin@voigtarchitects.ltd  
www.voigtarchitects.ltd  
PROJECT

Proposed Development  
at Greenlawhill  
Carnoustie  
for DJ Laing Homes

AMENDMENTS

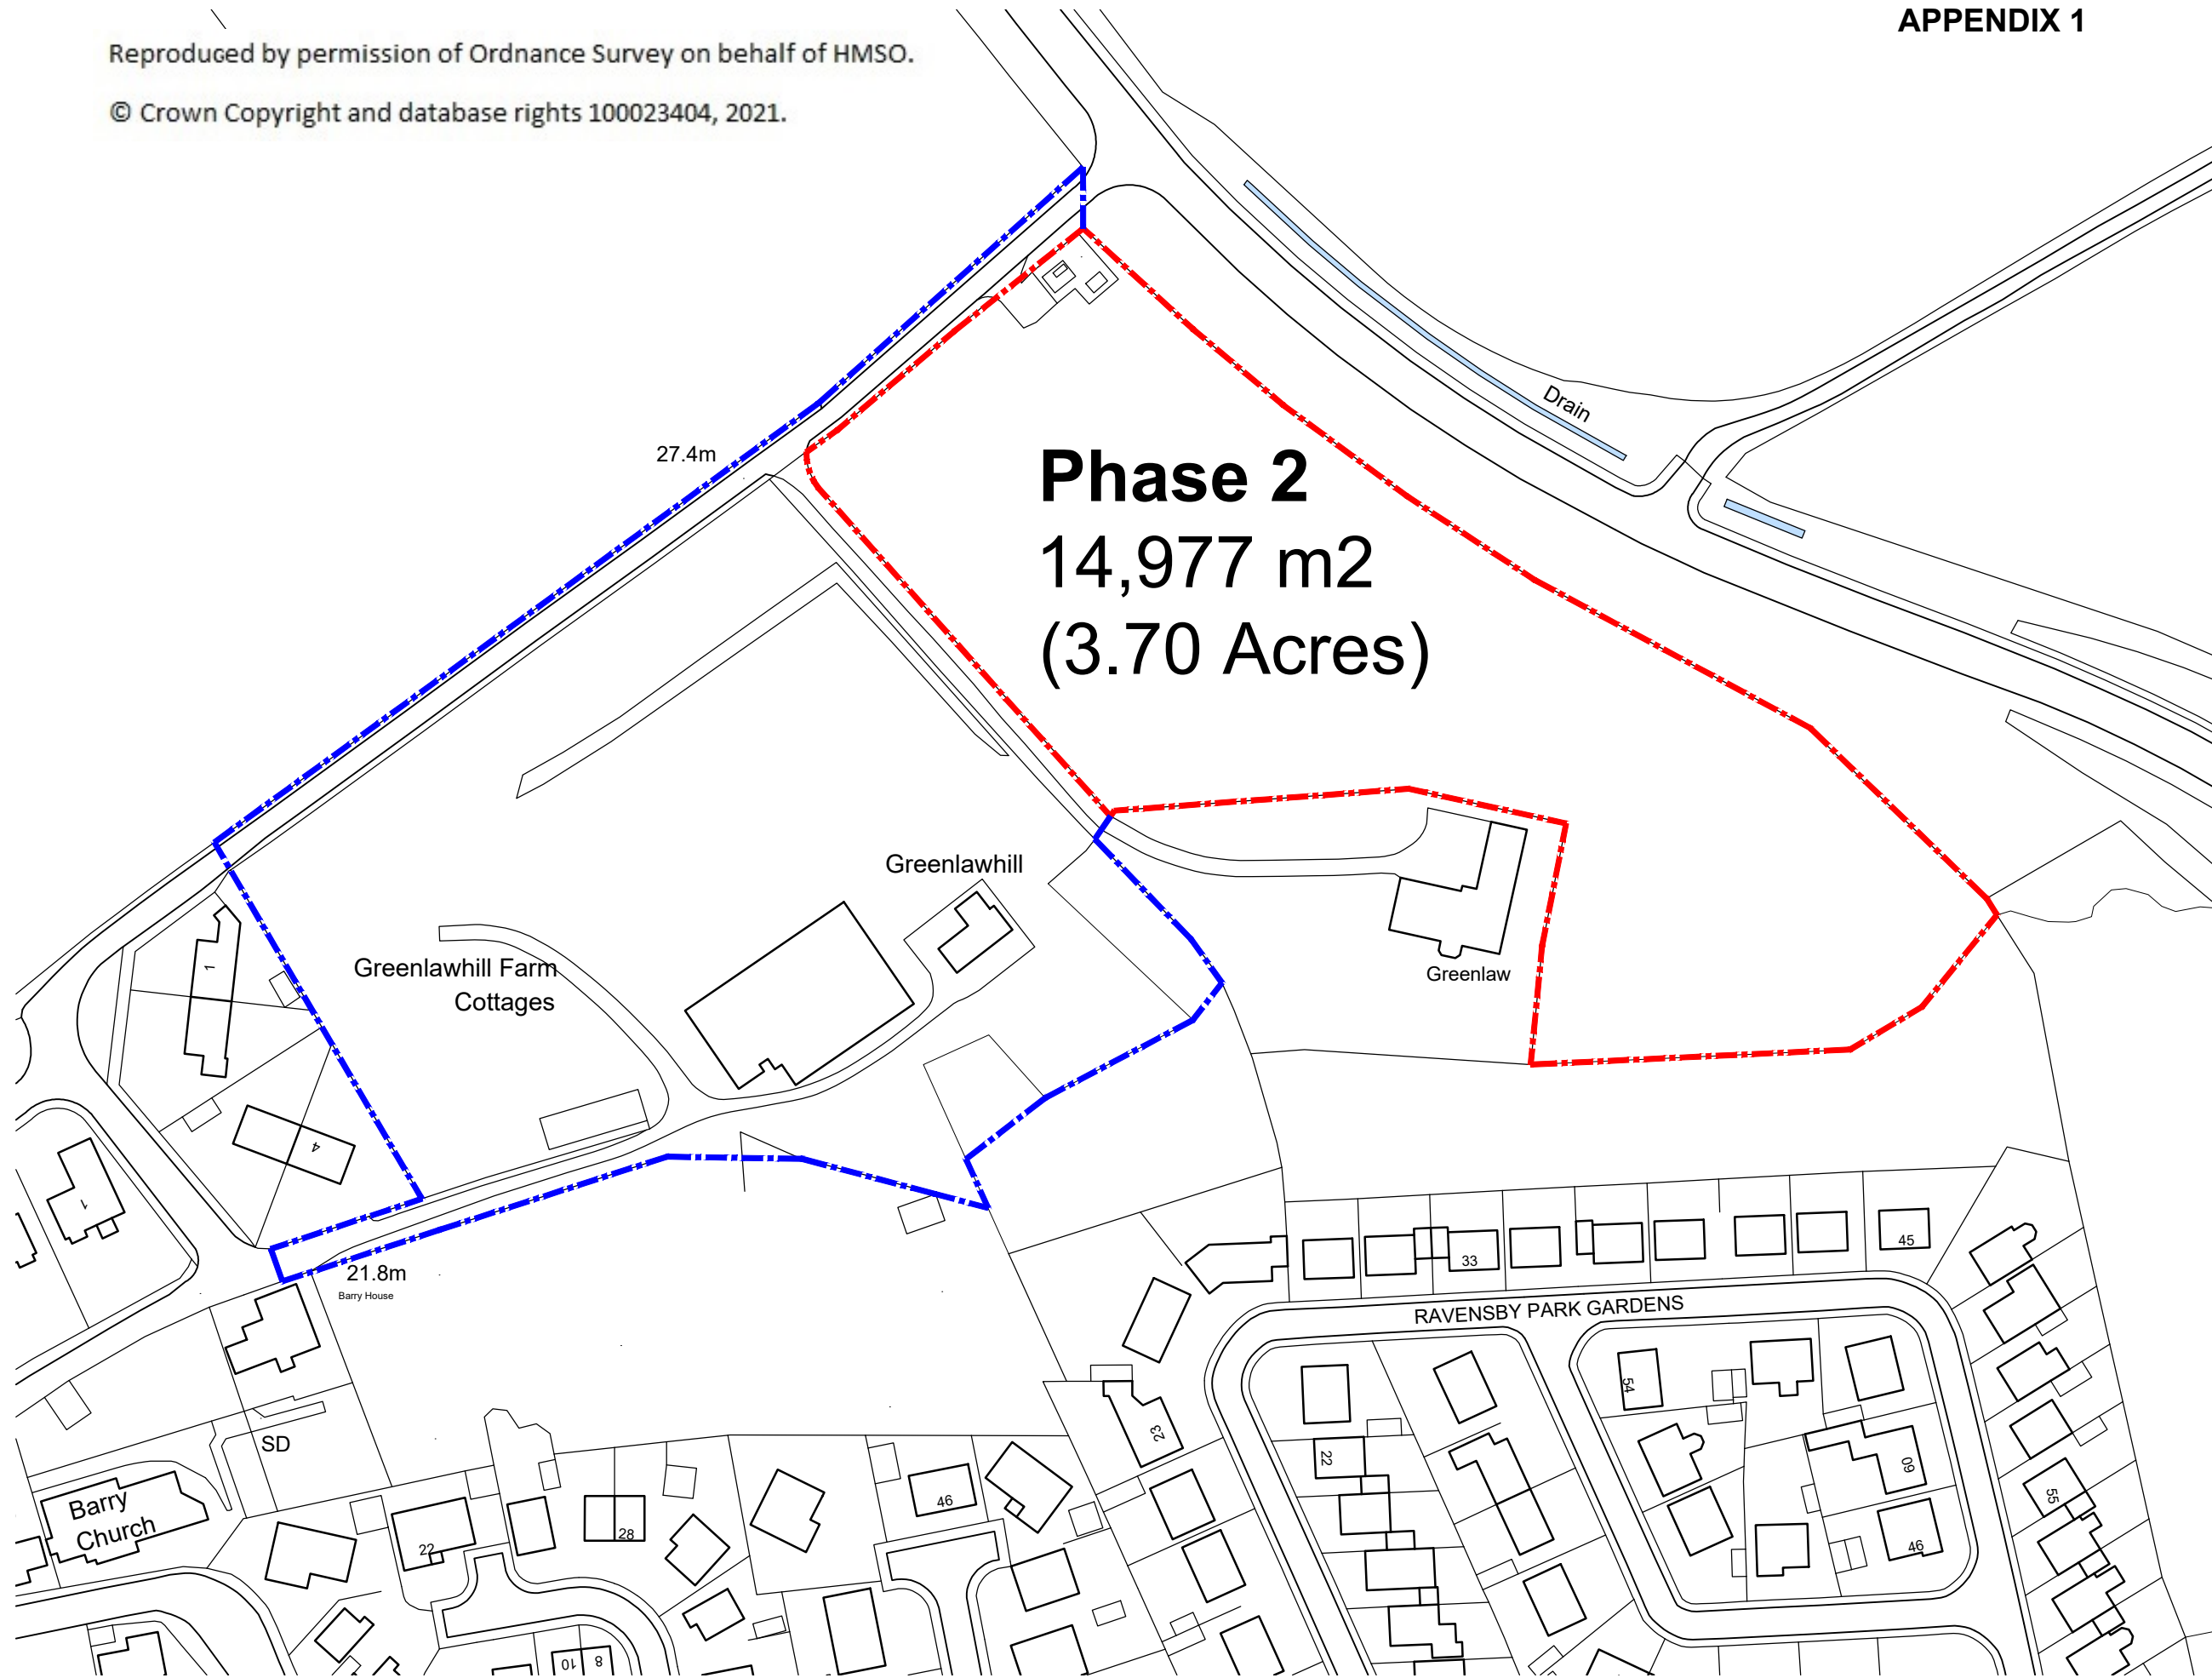


© THIS DRAWING IS COPYRIGHT OF  
VOIGT ARCHITECTS LIMITED  
FOR CONSTRUCTION PURPOSES DO NOT SCALE THIS  
DRAWING  
ALL DIMENSIONS AND LEVELS TO BE CHECKED ON SITE  
DISCREPANCIES TO BE REPORTED TO  
VOIGT ARCHITECTS LIMITED BEFORE PROCEEDING  
IF IN ANY DOUBT ABOUT INFORMATION ON THIS DRAWING,  
CONTACT VOIGT ARCHITECTS LIMITED

DRAWING TITLE

Phase 2  
Location Plan

SCALE	DATE
1:1250 @ A3	May 2021
CAD FILE	DRAWN BY
	LF

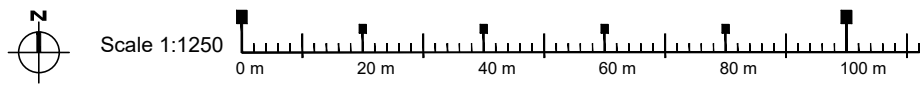

STATUS  
4146/LP/02 Ver 1  
DWG NO