


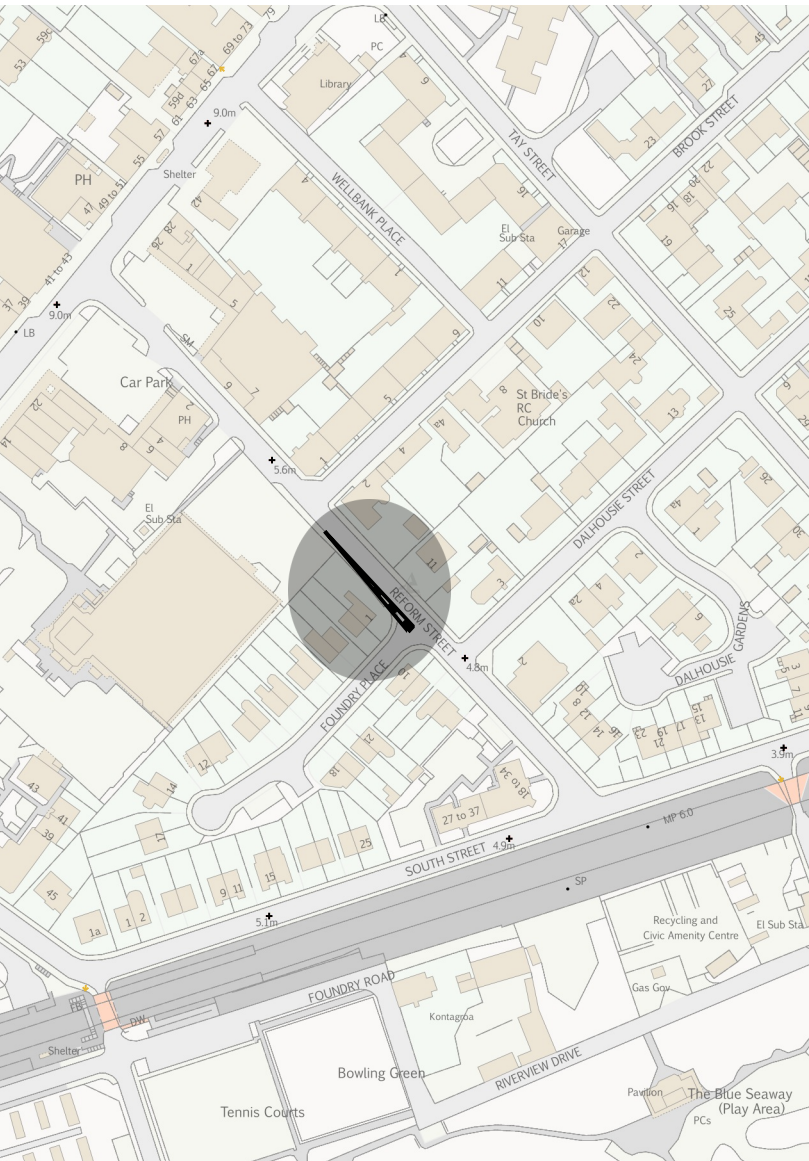

Location Plan  
Scale 1:1250



Plan  
Scale 1:2500

Legend

 Part of Road to be Stopped up

- NOTES**
1. All dimensions are in millimetres unless noted otherwise.
  2. Only drawings with "Construction" status may be used for construction purposes.
  3. Do not scale off drawings.

Rev	Revision Details	Date	Chkd
<b>Project Title</b>			
<b>THE ANGUS COUNCIL (PART OF REFORM STREET, MONIFIETH)(STOPPING UP)ORDER 202X</b>			
<b>Drawing Title</b>			
<b>Location Plan and Detail</b>			
<b>Issue : Final / Consultation</b>			
<b>Project No :</b>			
<b>Drawing No :</b>			
<b>Drawing Size : A4</b>		<b>Rev :</b>	
<b>Drawn by :</b>		<b>Date :</b>	
<b>Checked by :</b>		<b>Date :</b>	
<b>Approved by :</b>		<b>Date :</b>	



Place  
Infrastructure Services  
Roads & Transportation  
Traffic Management  
Angus Council  
Angus House  
Silvie Way  
FORFAR, DD8 1AN  
Tel : 03452 777 778

File Path:

Reproduced by permission of Ordnance Survey on behalf HMSO. © Crown copyright and database right 2024. All rights reserved. 100023404.