


**KEY**




Land Ownership Boundary

Red Line Boundary

**APPENDIX 1**

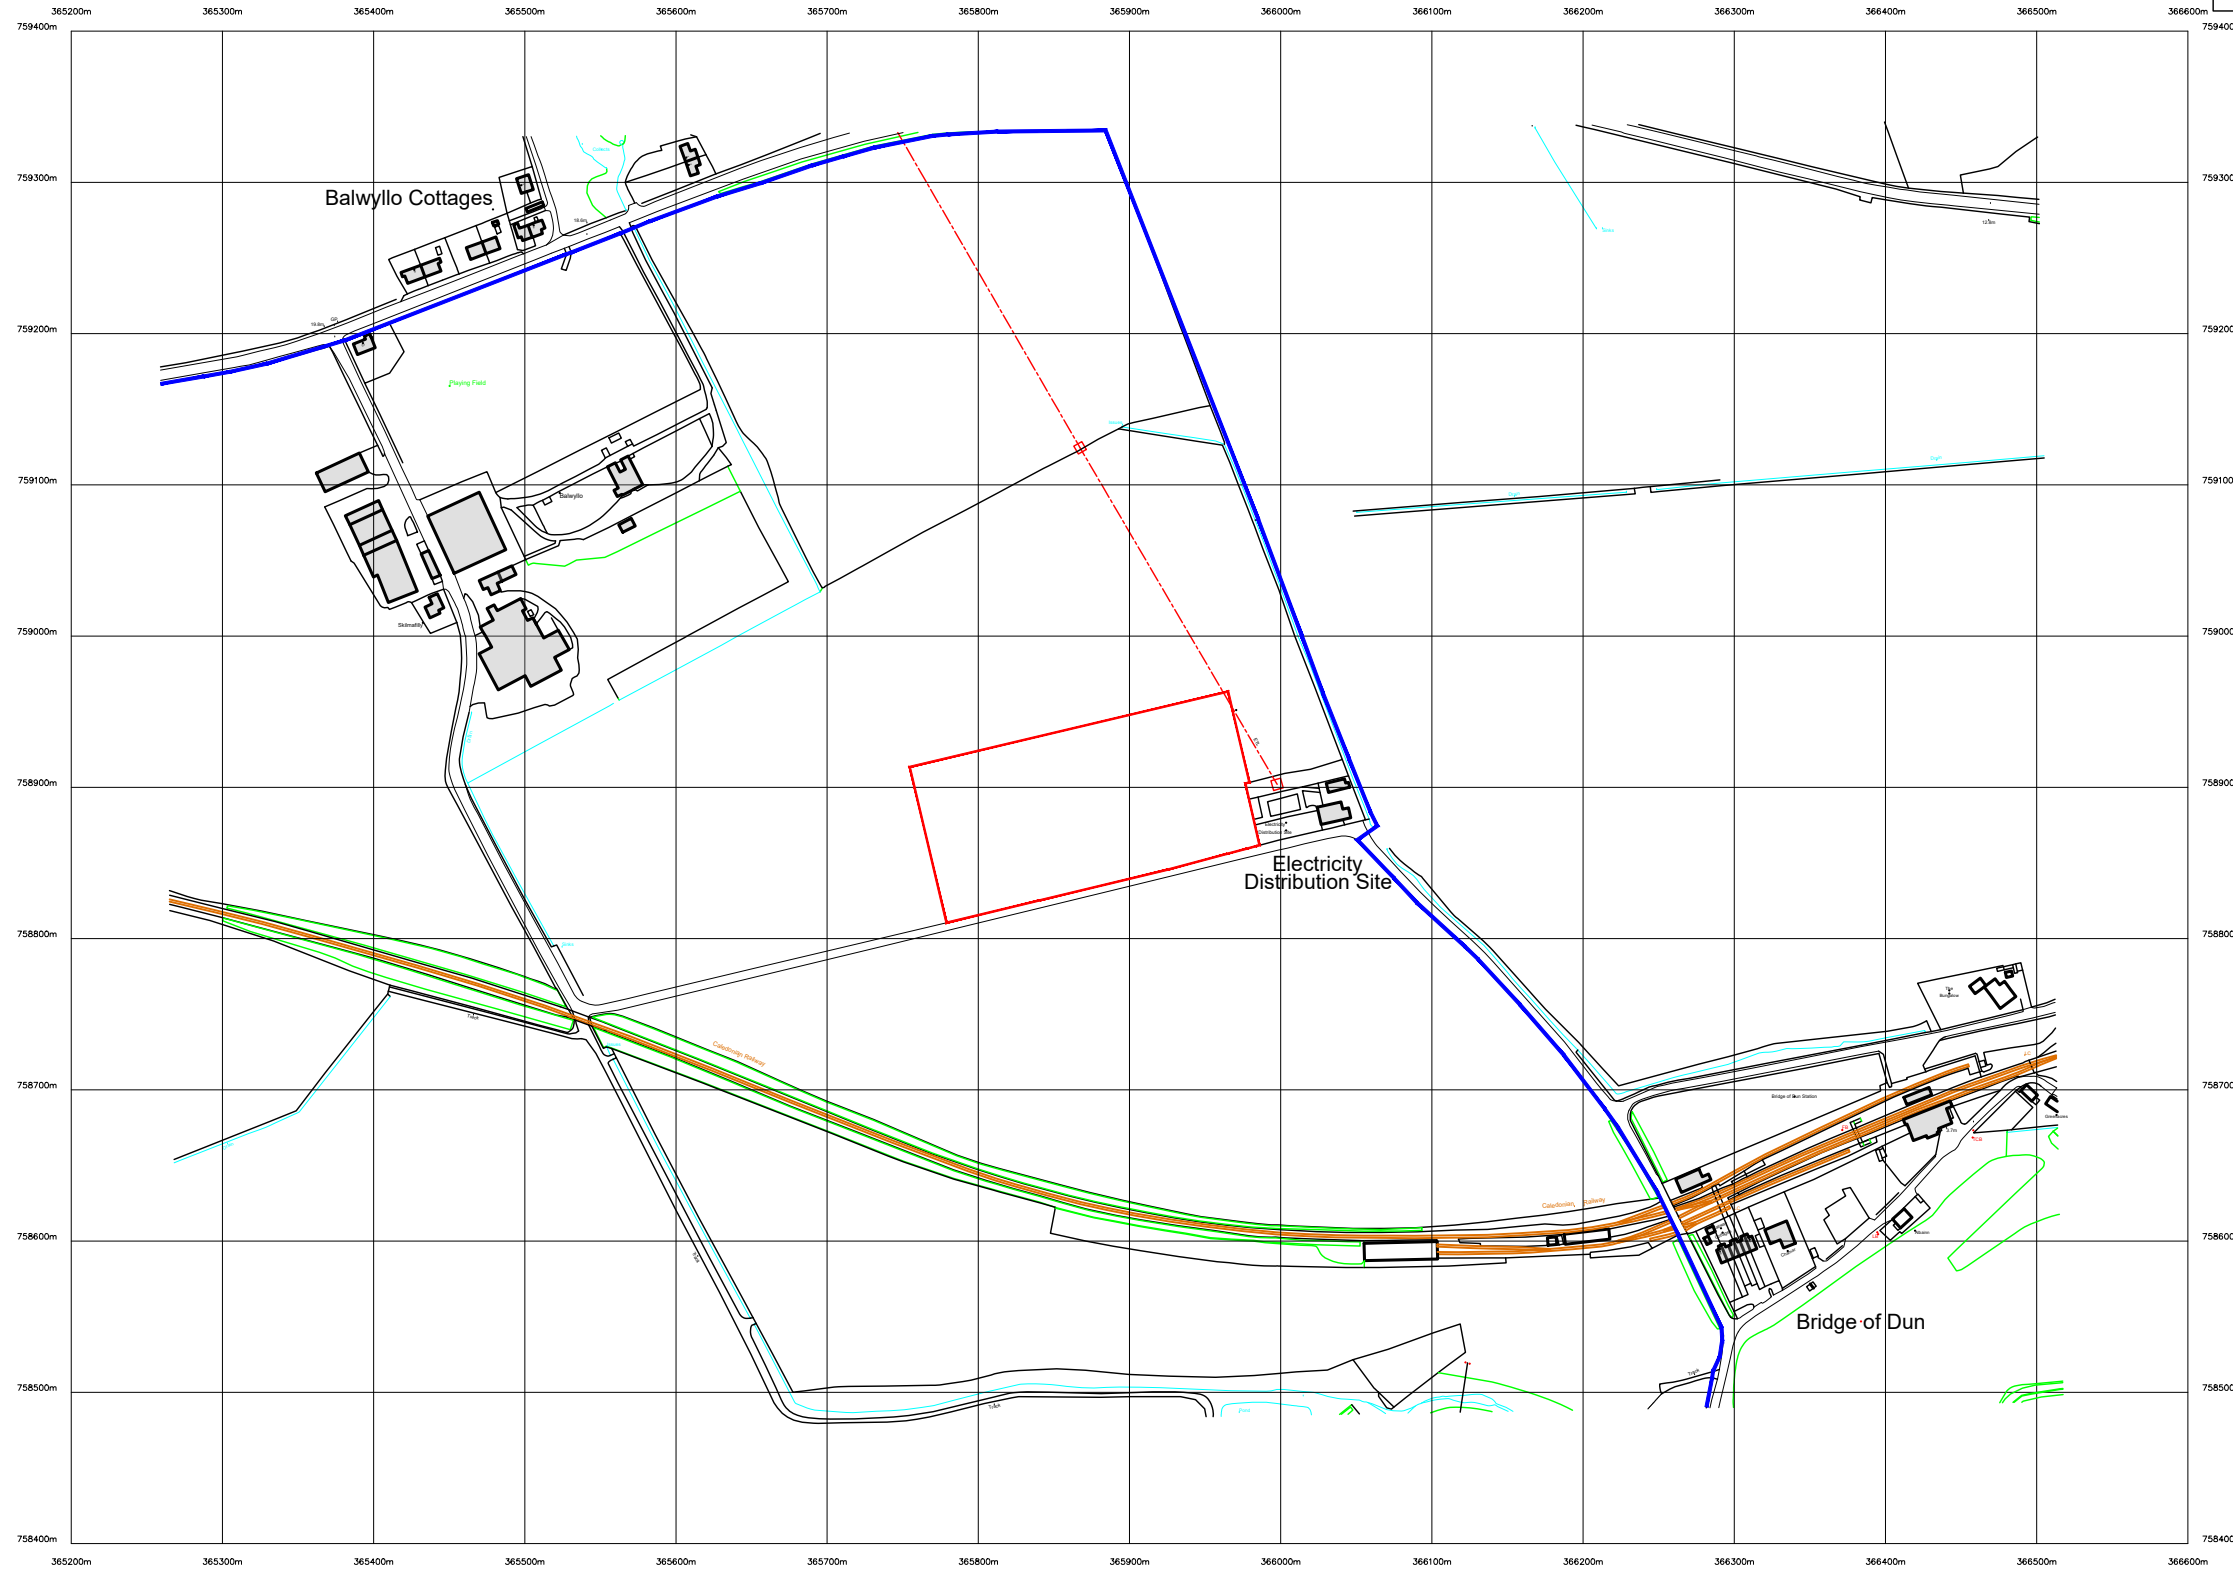

© Crown Copyright and database rights 2023 OS Licence no. 100041041

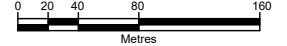

Client  
The Energy Workshop Ltd.  
32 Park Cross Street  
Leeds  
LS1 2QH

Project  
Balwyllo BESS

Title  
Location Plan

Scales: Plan 1:5000  
Sheet Size A3

Date: October 2023

Drawing No: EW / 37 / 01