
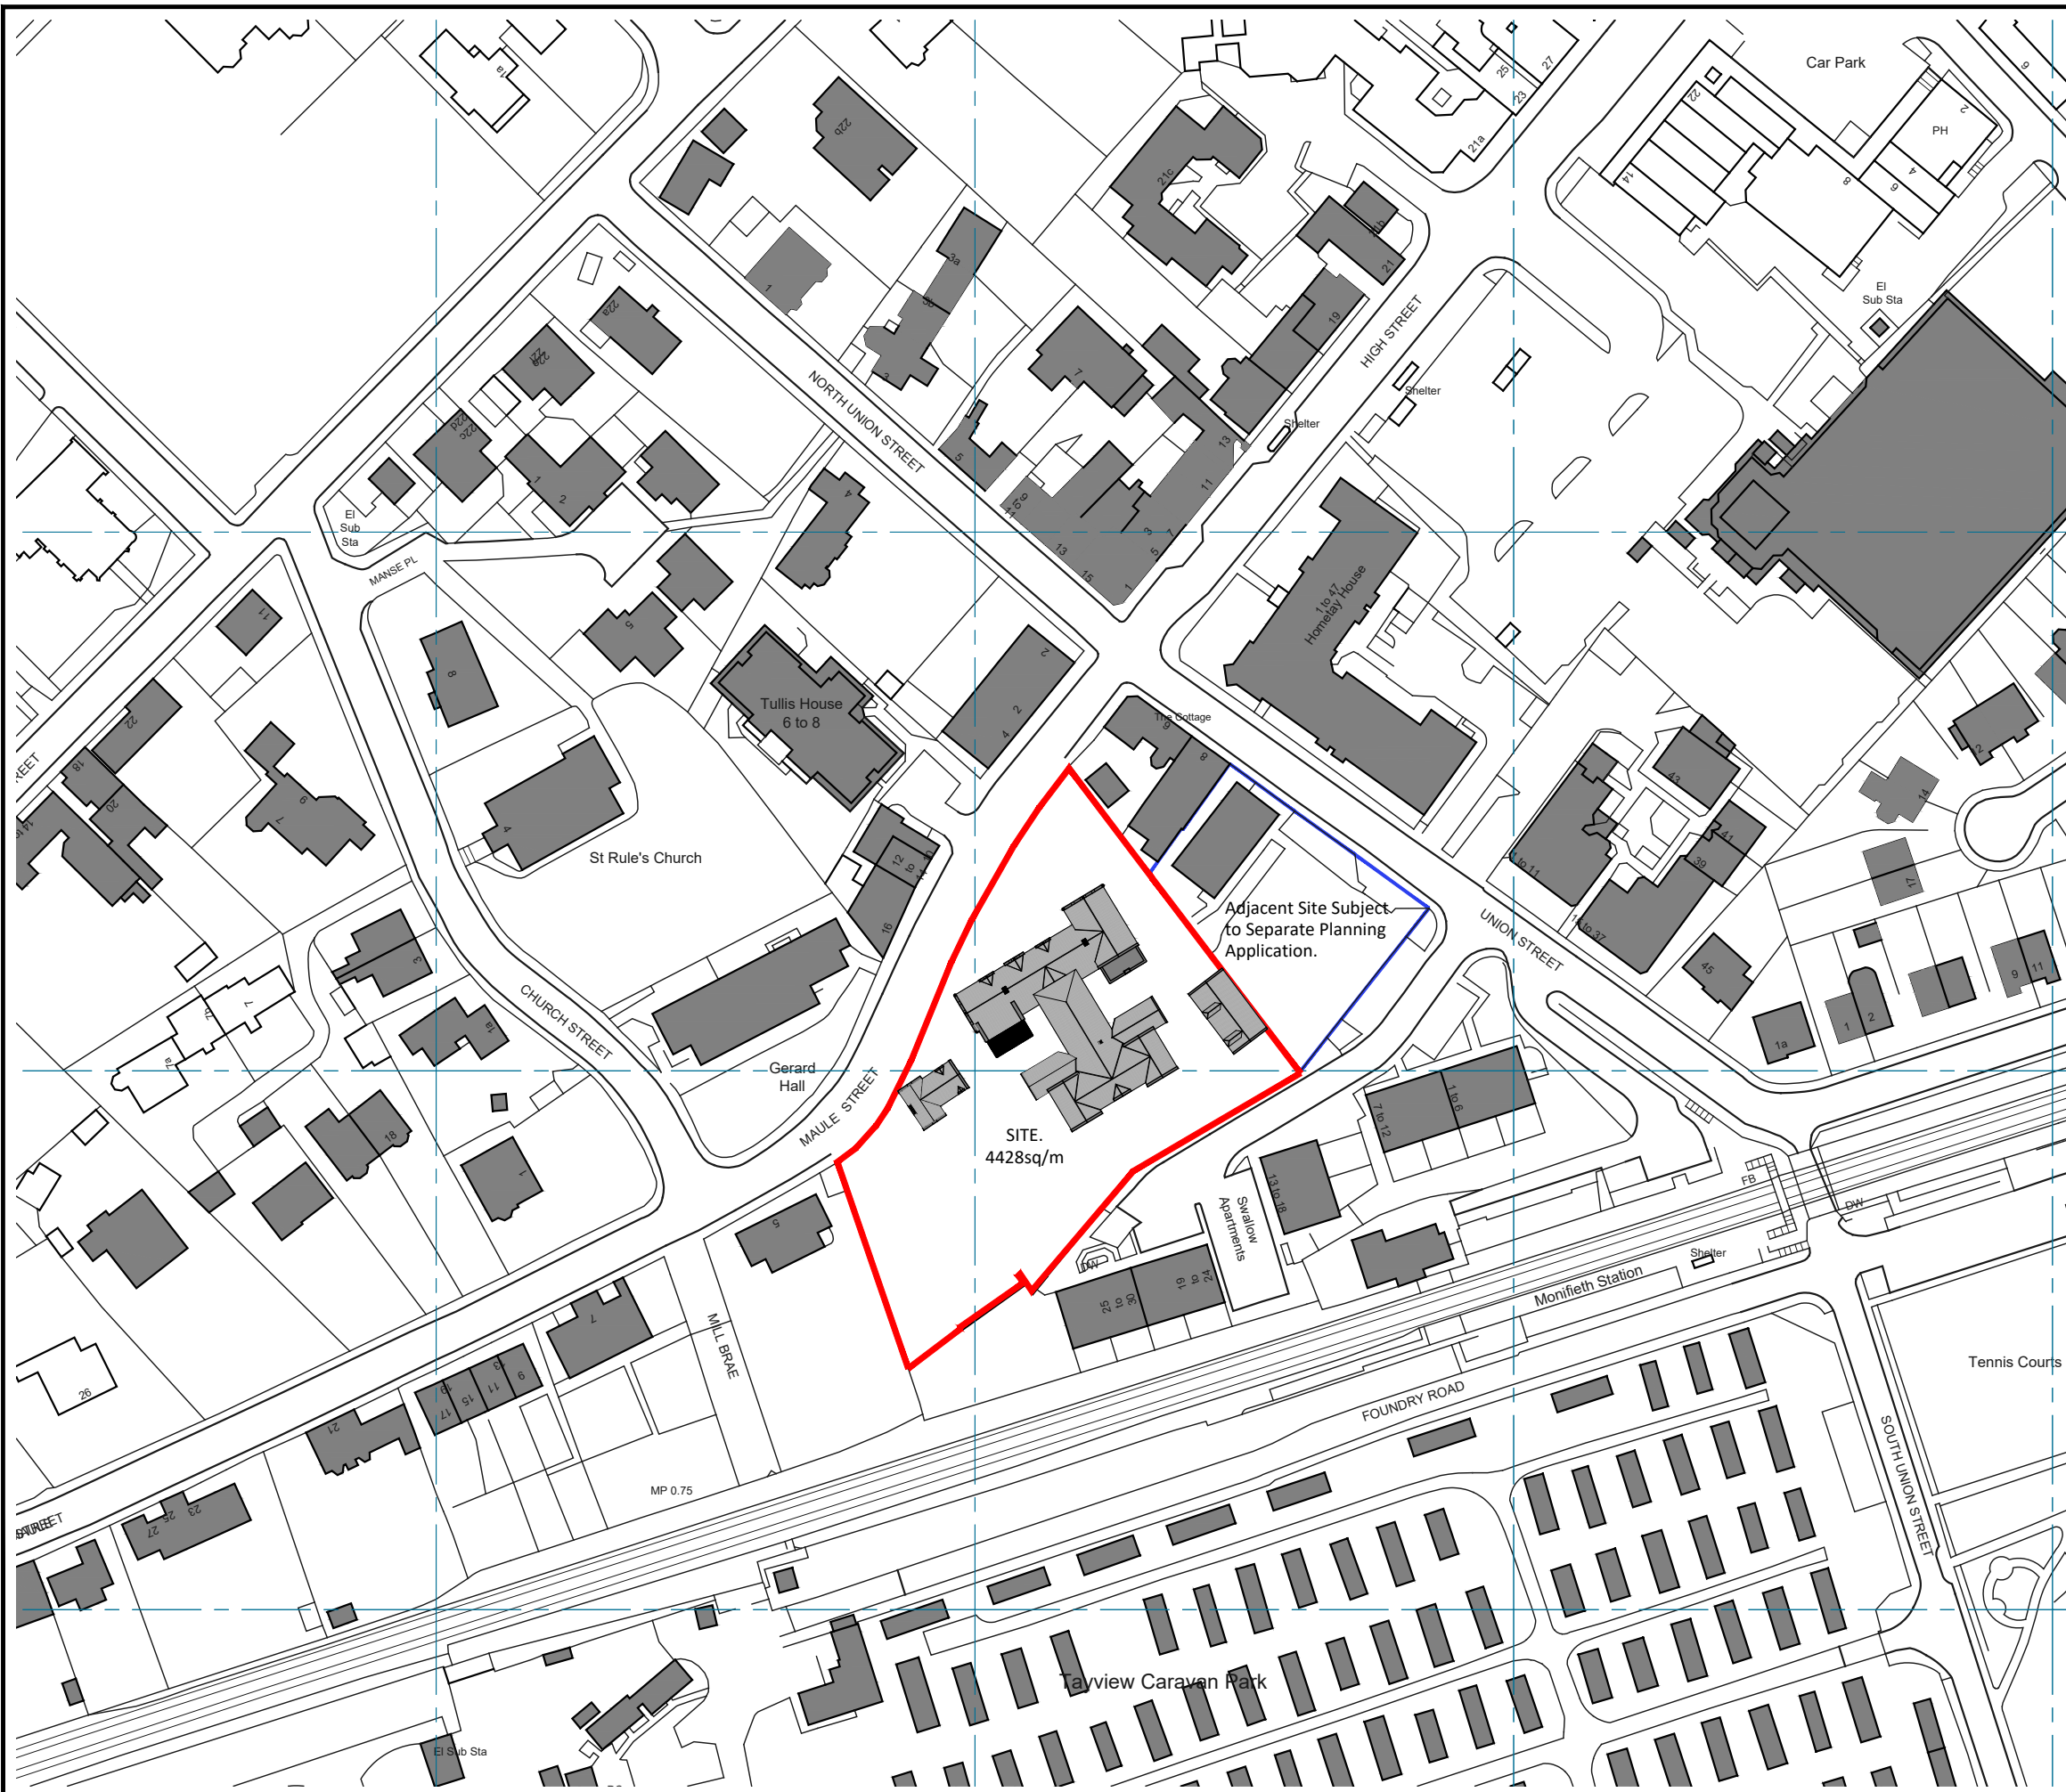


APPENDIX 1

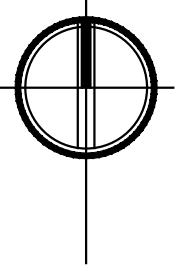

PLANNING

<p>Project Title Social Housing Development, Invertay House, Monifieth, Angus</p>	<p>Property Angus House Orchardbank Forfar DD8 1AN</p>
<p>Drawing Title Site Location Plan</p>	<p>03452 777 778 assets@angus.gov.uk Scale 1:1250@A3 Date AUG '23 Drawn by JC</p>
<p>Project No. 66011023</p>	<p>Drawing No. Revision 001 P0</p>

Contains Ordnance Survey data.
 © Crown copyright and database right 2023. AC0000849494

