
APPENDIX 1

© Angus Council
All work to be in compliance with
the current Building Standards
Regulations (Scotland).
Use written dimensions only, do
not scale from drawings.

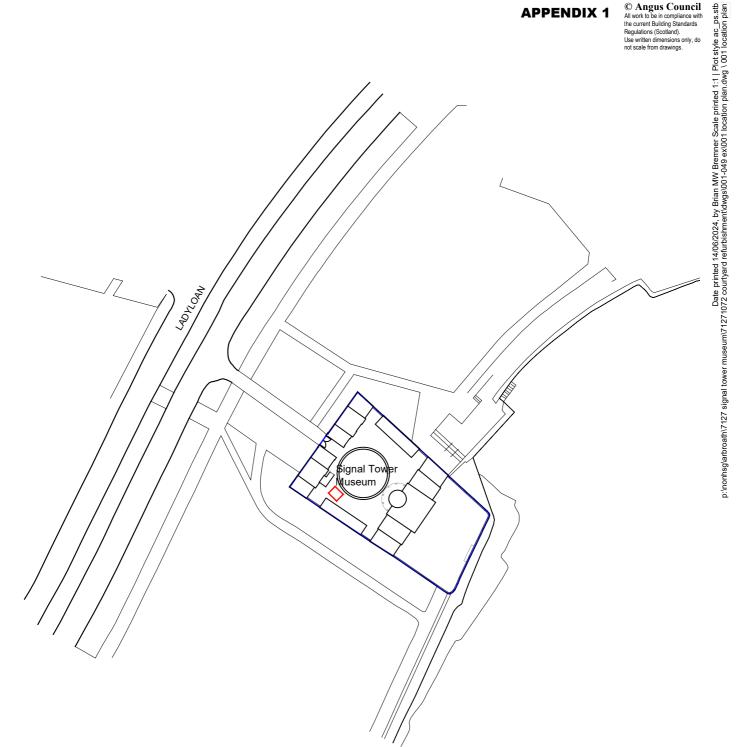

Revision History

Description Version

0 11/06/2024 Original Issue

14/06/2024 Site boundary amended for Planning

Location Plan

Contains Ordnance Survey data © Crown copyright and database right 2024. All rights reserved. 100023404

Project Title Courtyard Refurbishment Signal Tower Museum Ladyloan

Arbroath DD11 1PU

Drawing Title
Location Plan

Angus

Property Angus House

Orchardbank Forfar DD8 1AN

03452 777 778 | property@angus.gov.uk

Scale 1:1000 @a4 Date 11/06/2024 PB

Drawing No.

Revision

71271072

001

f1