





THE ANGUS COUNCIL (WEST ABBEY STREET CAR PARK, ARBROATH] (SUSPENSION OF PARKING) ORDER 2025

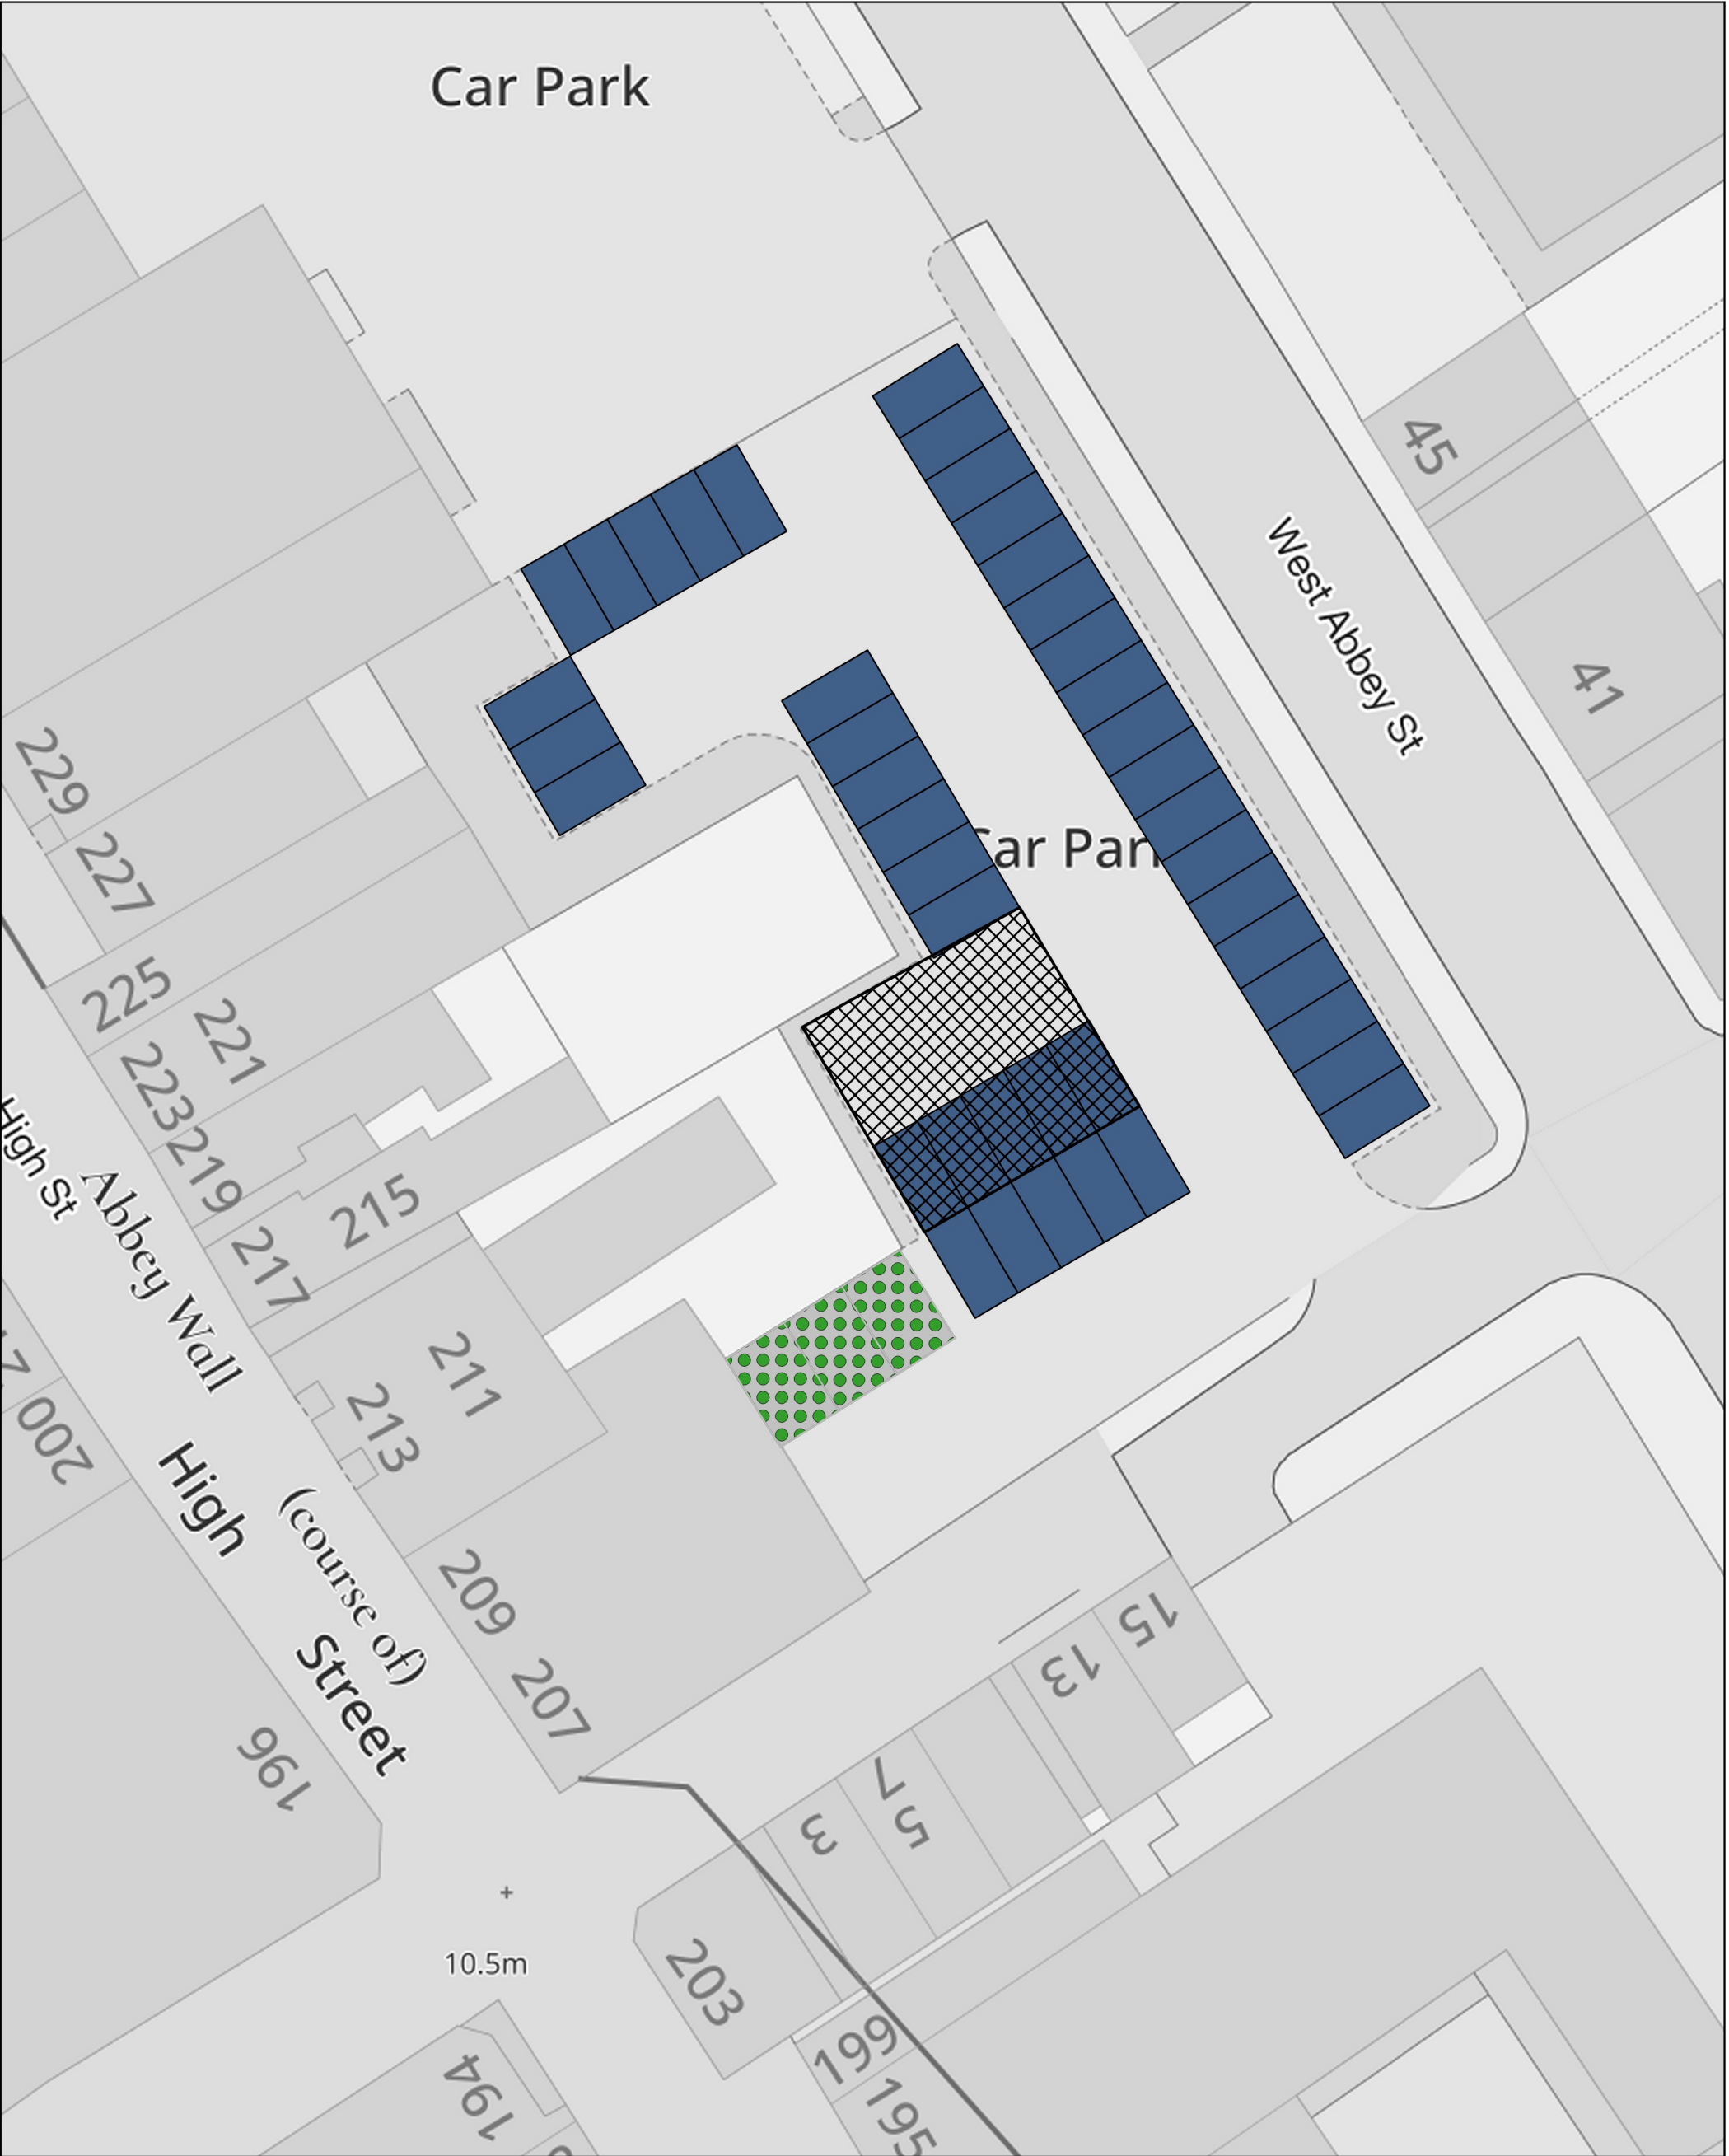

Legend

-  Suspended car parking area
-  Disabled bay
-  Standard parking bay

© Crown copyright and database rights 2025 Ordnance Survey 100023404. You are permitted to use this data solely to enable you to respond to, or interact with, the organisation that provided you with the data. You are not permitted to copy, sub-licence, distribute or sell any of this data to third parties in any form.