



LEGEND

- DDA compliant footbridge
- 3m wide DDA compliant / cycle by design standard path

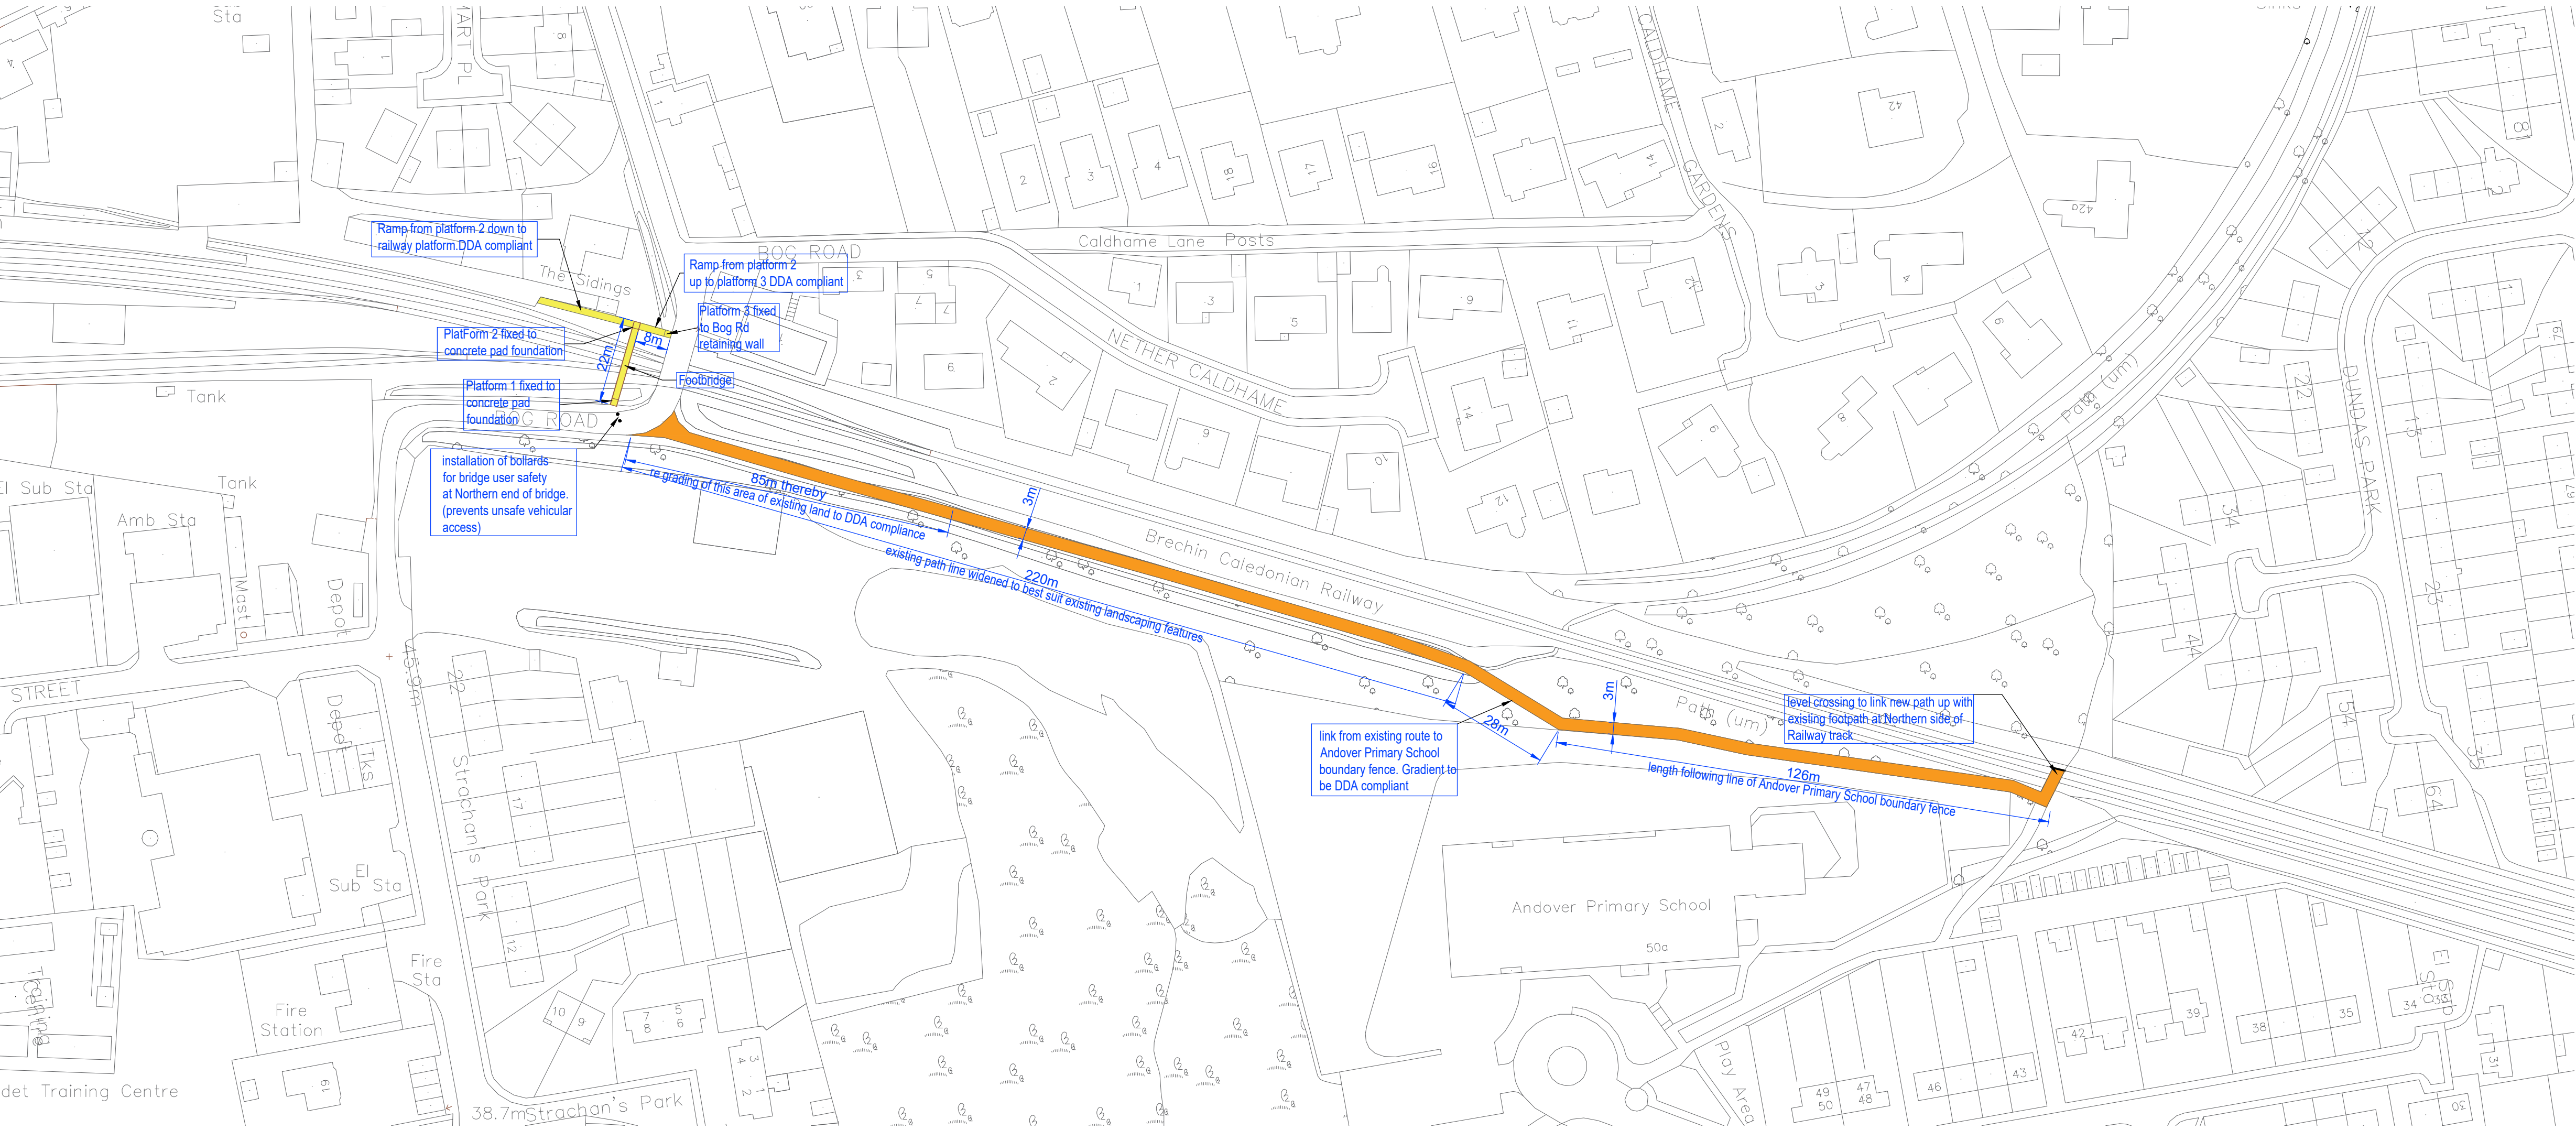

BRECHIN CALEDONIAN RAILWAY FOOTBRIDGE AND PATH WORKS MASTERPLAN

Scale 1:1000

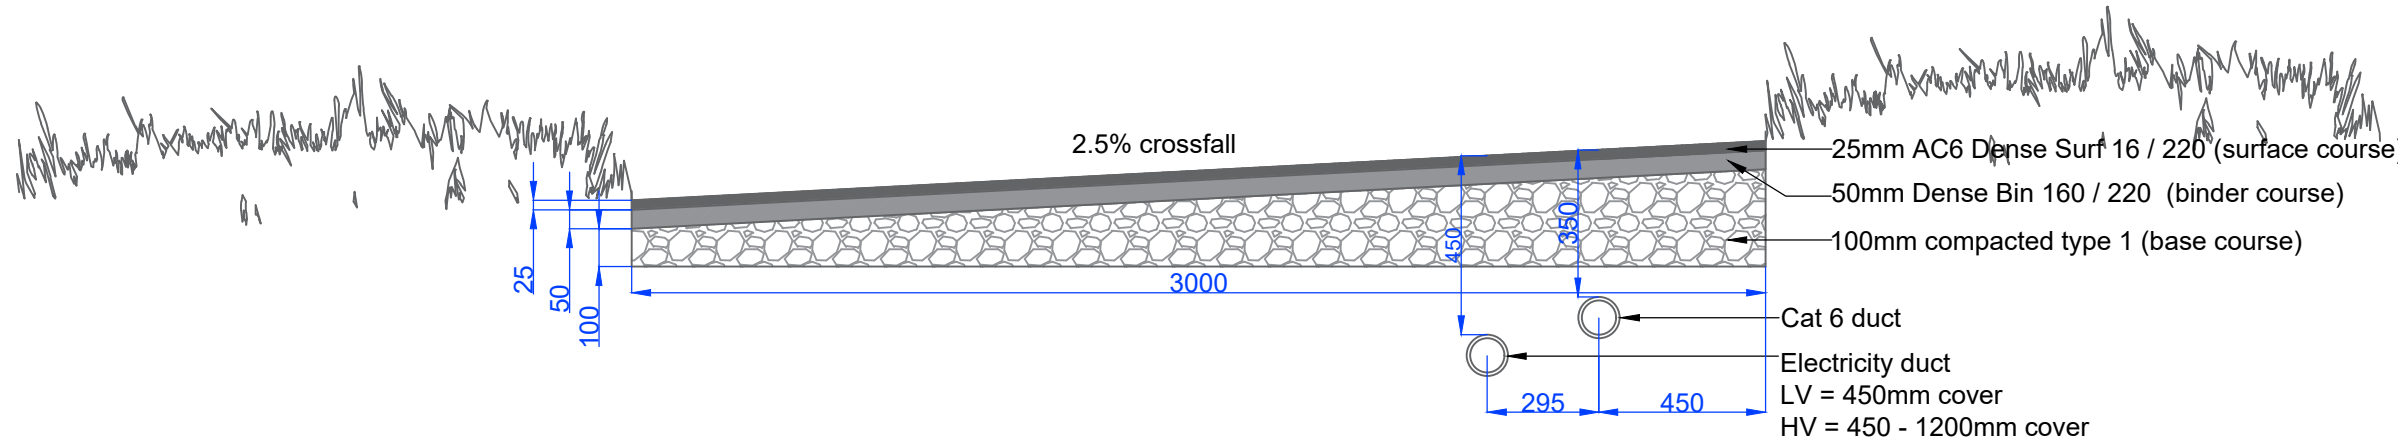

FOOTPATH DETAIL

Notes

All dimensions are in millimeters unless noted otherwise

No responsibility can be taken for any errors found by measuring off this drawing or ordering of materials via drawing dimensions

All dimensions contained within this drawings to be double checked on site by project manager / contractor and if any issues please consult with Project Management Forfar Ltd

This drawing is to be read in conjunction with latest revisions of all relevant architectural and engineer drawings

Please refer to structural engineer drawings for all structural information relating to this project

REV	DESCRIPTION

pm

PROJECT MANAGEMENT FORFAR LTD

11 OSPREY CRESCENT, FORFAR, ANGUS, DD8 2ES

TELE: 07722299558

E-MAIL: phil@pm-scot.com

WEBSITE: www.pm-scot.com

©

CLIENT:

BRECHIN CALEDONIAN RAILWAY

PROJECT ADDRESS:

THE STATION , CALEDONIAN RAILWAY
PARK ROAD, BRECHIN
DD9 7AF

DRAWN: P. Bine

CHECKED:

DATE: MAY 24

REVISION:

PROJECT NAME:

FOOTBRIDGE AND PATH WORKS

DRAWING TITLE:

MASTERPLAN AND FOOTPATH DETAIL

SCALE: 1:1000

SHEET SIZE: A1

SHEET NO:

PROJECT NO: 2518

STATUS: PRINCIPAL LAYOUT

DRAWING NO: PMF 2518 - 100