

ON-STREET PROHIBITION AND RESTRICTION OF WAITING AND LOADING
CURRENT AS AT 11 NOVEMBER 2024



Legend

-  No stopping Mon - Fri 8.30am - 4.30pm
-  No waiting at any time


Plan no: ME-B11

Scale: 1:1250

Effective date:

This is Plan no.: **ME-B11** referred to in the Angus Council (Prohibition and Restriction of Waiting and Loading) (On-Street Parking) (Decriminalised Enforcement) (No.7) Order 202x.

© Crown copyright and database rights 2024 Ordnance Survey 100023404. You are permitted to use this data solely to enable you to respond to, or interact with, the organisation that provided you with the data. You are not permitted to copy, sub-licence, distribute or sell any of this data to third parties in any form.

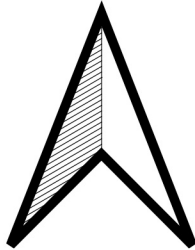

ON-STREET PROHIBITION AND RESTRICTION OF WAITING AND LOADING
CURRENT AS AT 11 NOVEMBER 2024



Legend

-  No stopping Mon - Fri 8.30am - 4.30pm
-  No waiting at any time


Plan no: ME-B15

Scale: 1:1250


Effective date:

This is Plan no.: ME-B15 referred to in the Angus Council (Prohibition and Restriction of Waiting and Loading) (On-Street Parking) (Decriminalised Enforcement) (No.7) Order 202x.

© Crown copyright and database rights 2024 Ordnance Survey 100023404. You are permitted to use this data solely to enable you to respond to, or interact with, the organisation that provided you with the data. You are not permitted to copy, sub-licence, distribute or sell any of this data to third parties in any form.

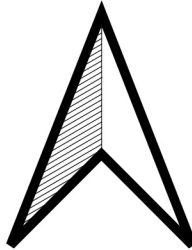

ON-STREET PROHIBITION AND RESTRICTION OF WAITING AND LOADING
CURRENT AS AT 11 NOVEMBER 2024

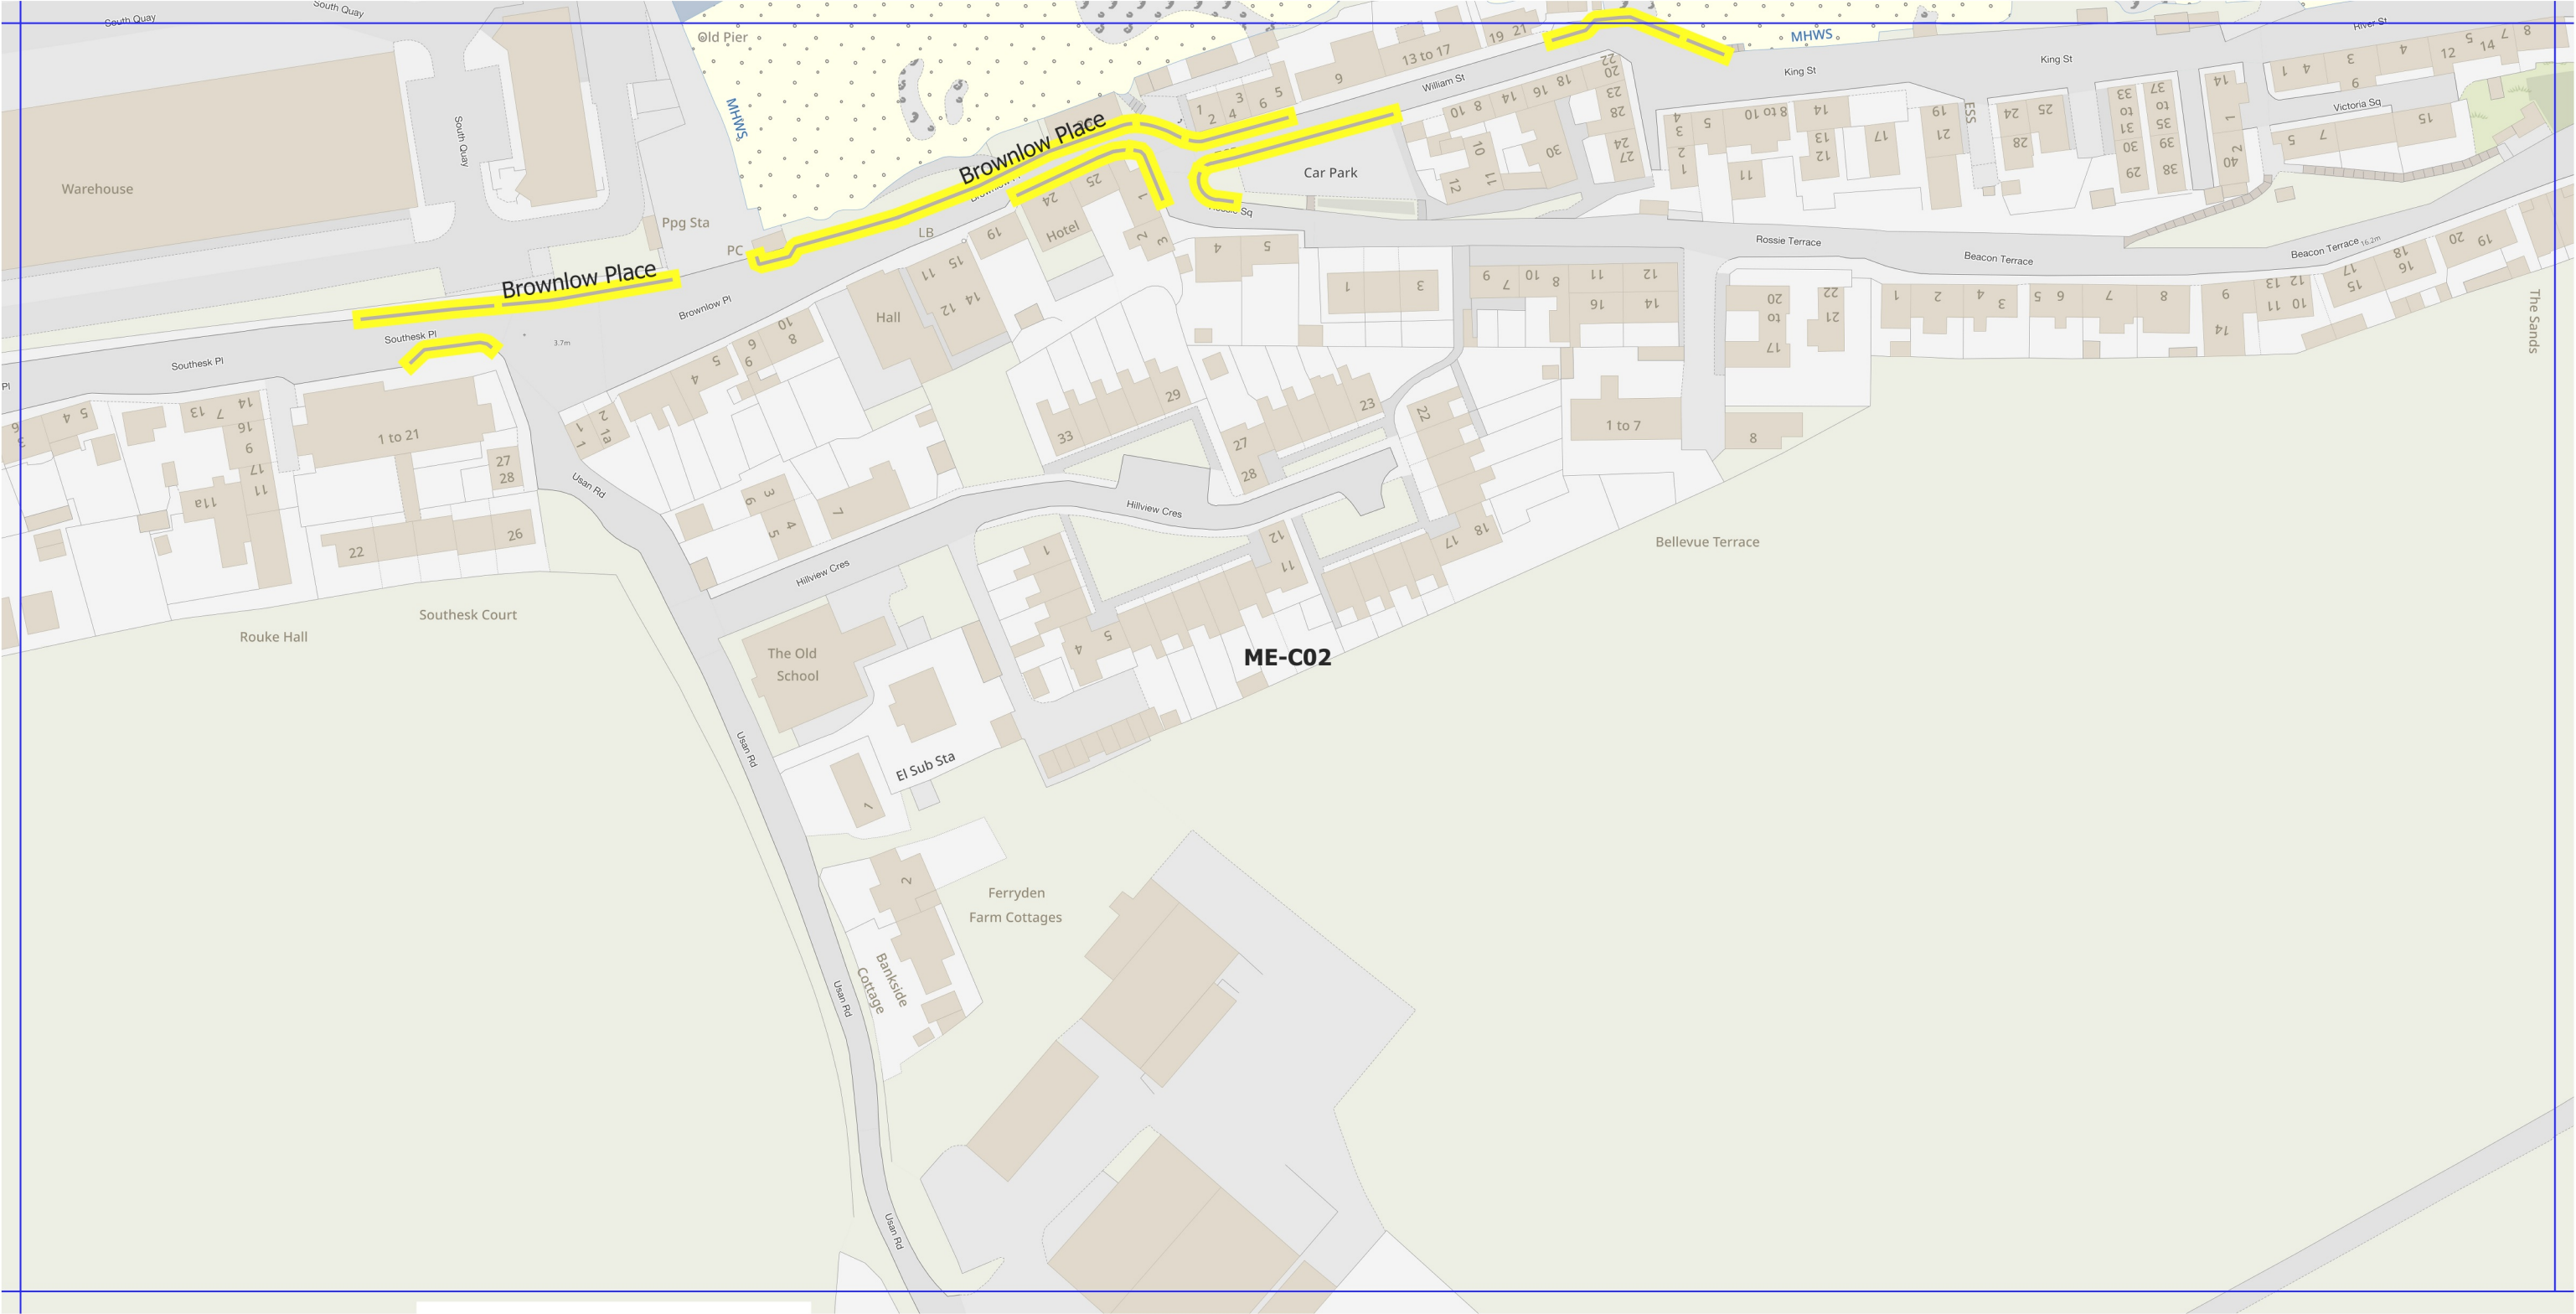

Legend

 No waiting at any time

Plan no: ME-C02


Scale: 1:1250

Effective date:

This is Plan no.: **ME-C02** referred to in the Angus Council (Prohibition and Restriction of Waiting and Loading) (On-Street Parking) (Decriminalised Enforcement) (No.7) Order 202x.

© Crown copyright and database rights 2024 Ordnance Survey 100023404. You are permitted to use this data solely to enable you to respond to, or interact with, the organisation that provided you with the data. You are not permitted to copy, sub-licence, distribute or sell any of this data to third parties in any form.

ON-STREET PROHIBITION AND RESTRICTION OF WAITING AND LOADING
CURRENT AS AT 11 NOVEMBER 2024

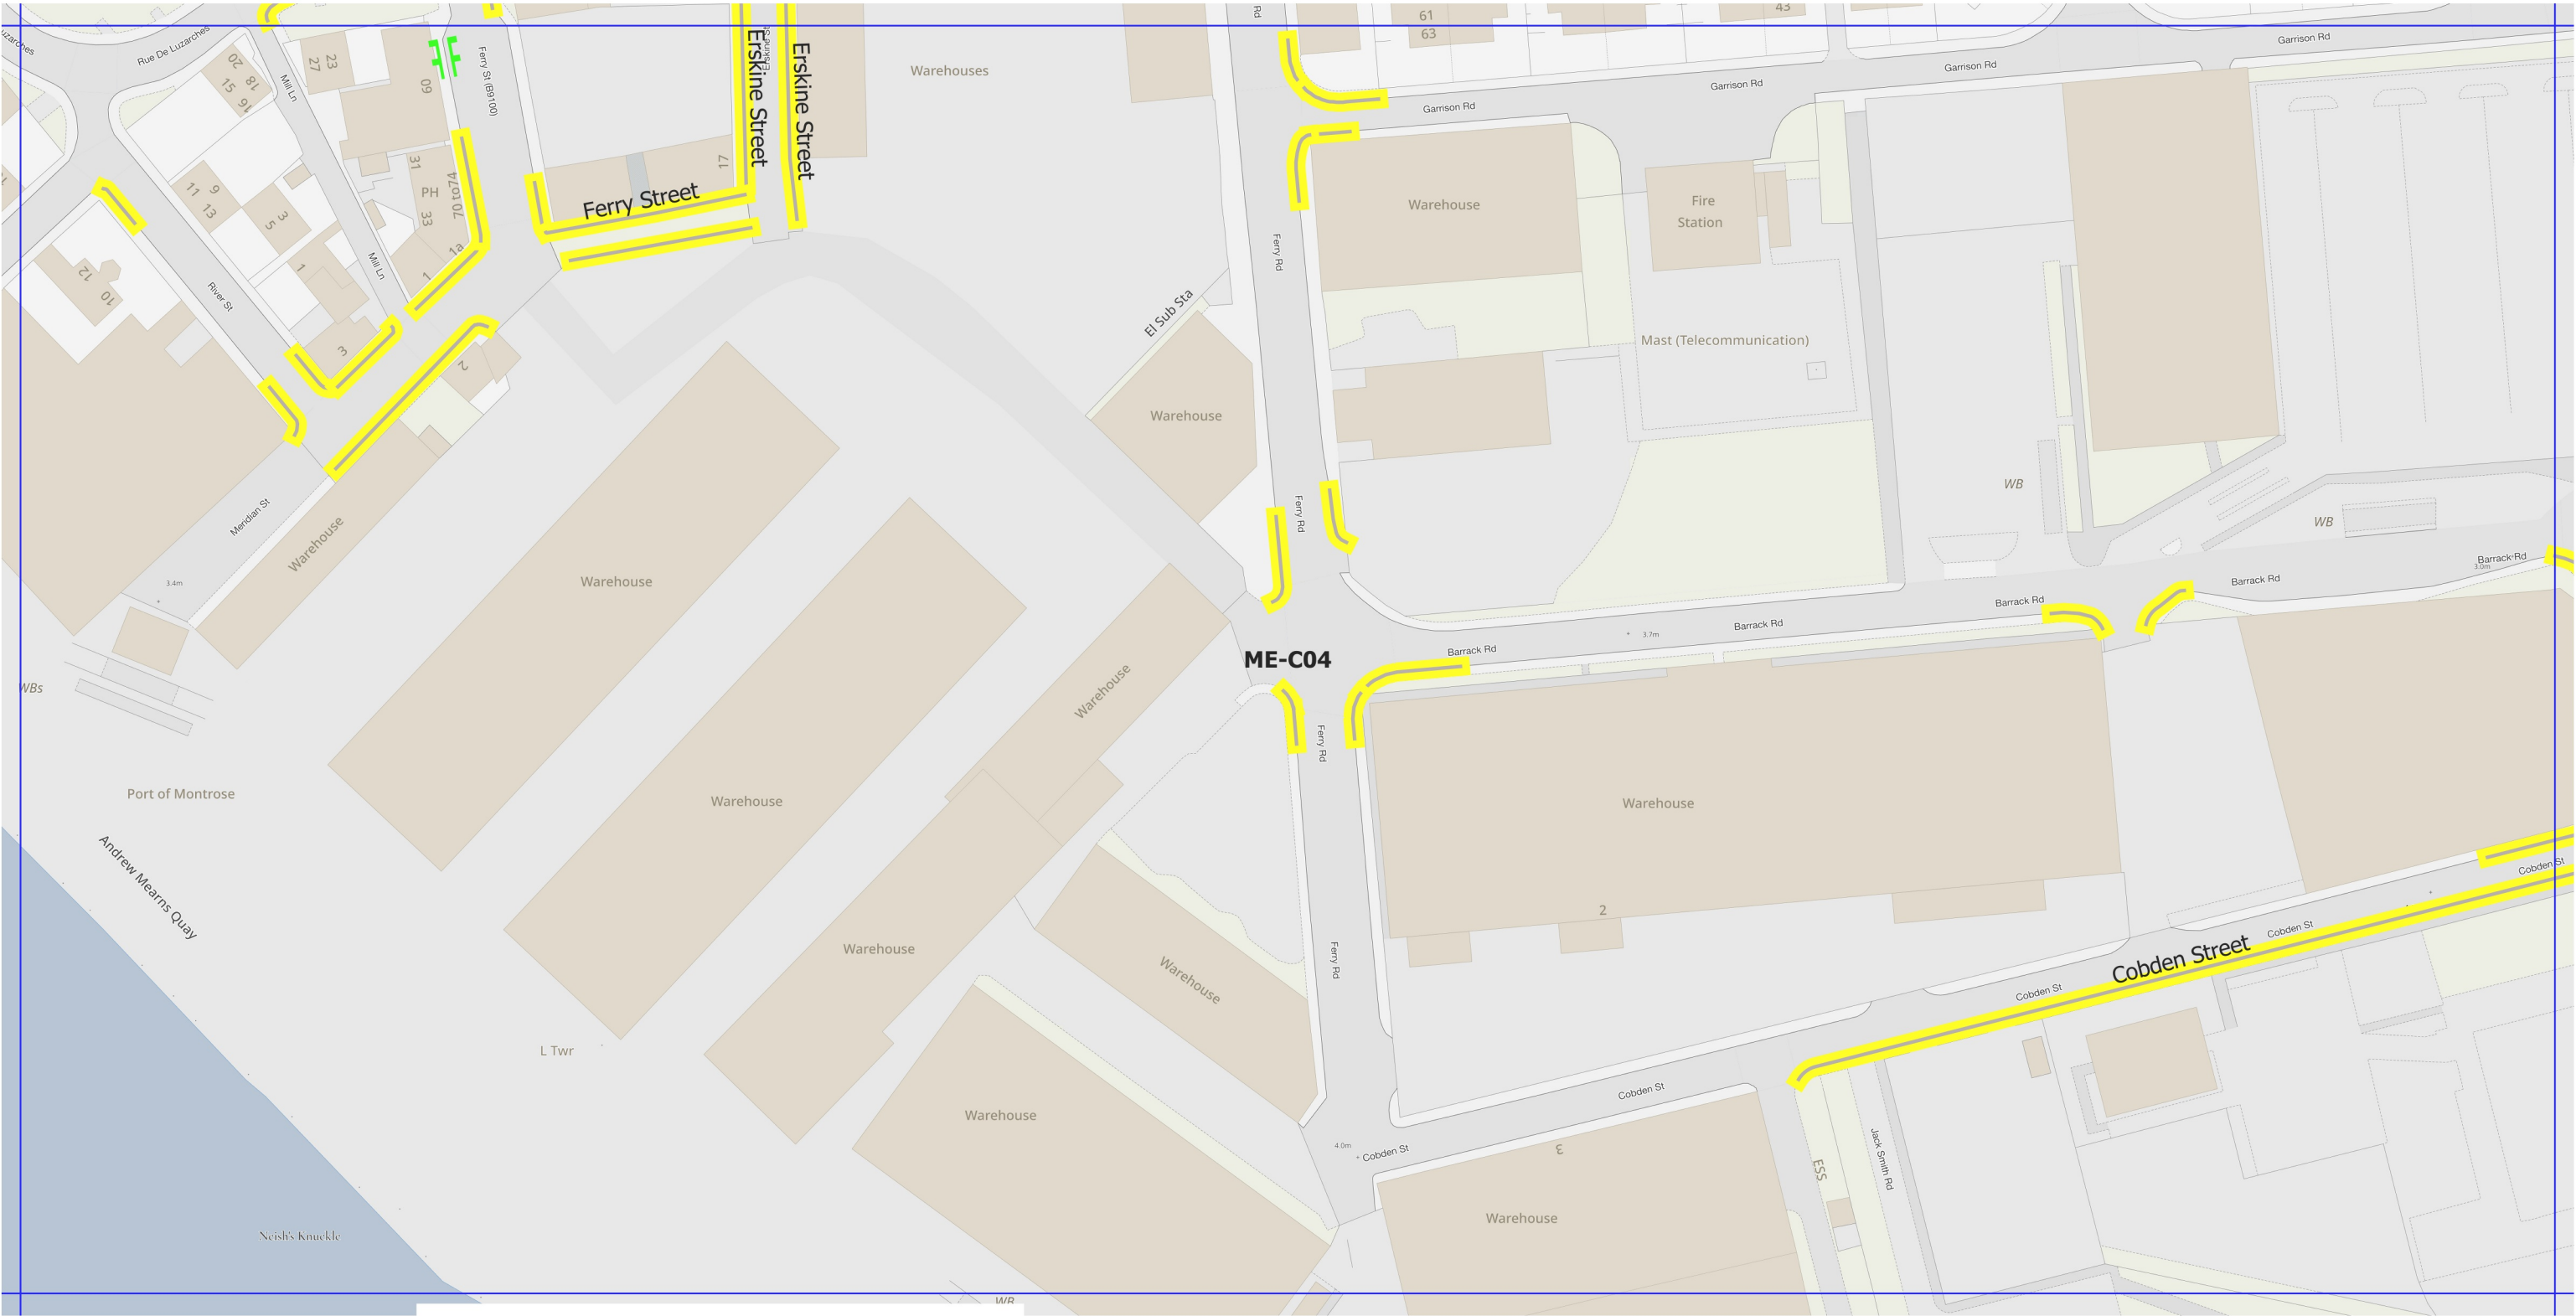

Legend

-  No waiting at any time
-  Loading Only Mon - Fri 6.30am - 8.30am

Plan no: ME-C04

Scale: 1:1250

Effective date:

This is Plan no.: **ME-C04** referred to in the Angus Council (Prohibition and Restriction of Waiting and Loading) (On-Street Parking) (Decriminalised Enforcement) (No.7) Order 202x.

© Crown copyright and database rights 2024 Ordnance Survey 100023404. You are permitted to use this data solely to enable you to respond to, or interact with, the organisation that provided you with the data. You are not permitted to copy, sub-licence, distribute or sell any of this data to third parties in any form.

ON-STREET PROHIBITION AND RESTRICTION OF WAITING AND LOADING
CURRENT AS AT 11 NOVEMBER 2024



Legend

-  No waiting at any time
-  60 minute limited waiting

Plan no: ME-C08

Scale: 1:1250

Effective date:


This is Plan no.: **ME-C08** referred to in the Angus Council (Prohibition and Restriction of Waiting and Loading) (On-Street Parking) (Decriminalised Enforcement) (No.7) Order 202x.

© Crown copyright and database rights 2024 Ordnance Survey 100023404. You are permitted to use this data solely to enable you to respond to, or interact with, the organisation that provided you with the data. You are not permitted to copy, sub-licence, distribute or sell any of this data to third parties in any form.

ON-STREET PROHIBITION AND RESTRICTION OF WAITNG AND LOADING
CURRENT AS AT 11 NOVEMBER 2024



Legend

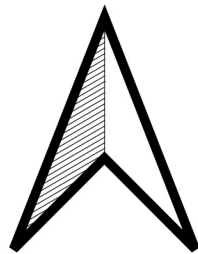

Plan no: ME-D02

Scale: 1:1250

Effective date:

This is Plan no.: **ME-D02** referred to in the Angus Council (Prohibition and Restriction of Waiting and Loading) (On-Street Parking) (Decriminalised Enforcement) (No.7) Order 202x.

© Crown copyright and database rights 2024 Ordnance Survey 100023404. You are permitted to use this data solely to enable you to respond to, or interact with, the organisation that provided you with the data. You are not permitted to copy, sub-licence, distribute or sell any of this data to third parties in any form.

The map displays a residential and recreational area in Montrose, Scotland. The central feature is a large green space labeled "Union Park (Cricket Ground)" and "ME-D08". To the left of this area is "Links Park (Football Ground)" which includes "L Twr" and a "Stand". To the right is the "Montrose Mercantile Golf Club" featuring a "Car Park", "Golf Lodge", "The Glasshouse", "Playing Field", and "East Links". A "Pavilion" is situated near the center-right. The map is filled with residential streets and buildings, many of which are numbered. Key streets include "Wellington Pk", "Whinfield Rd", "Union St", "The Maltings", and "Faulds Cres". A "Sub Sta" is located near the bottom center. The map is bounded by a blue line on the left and a blue line on the right.

