


First Floor Plan @ 1:200

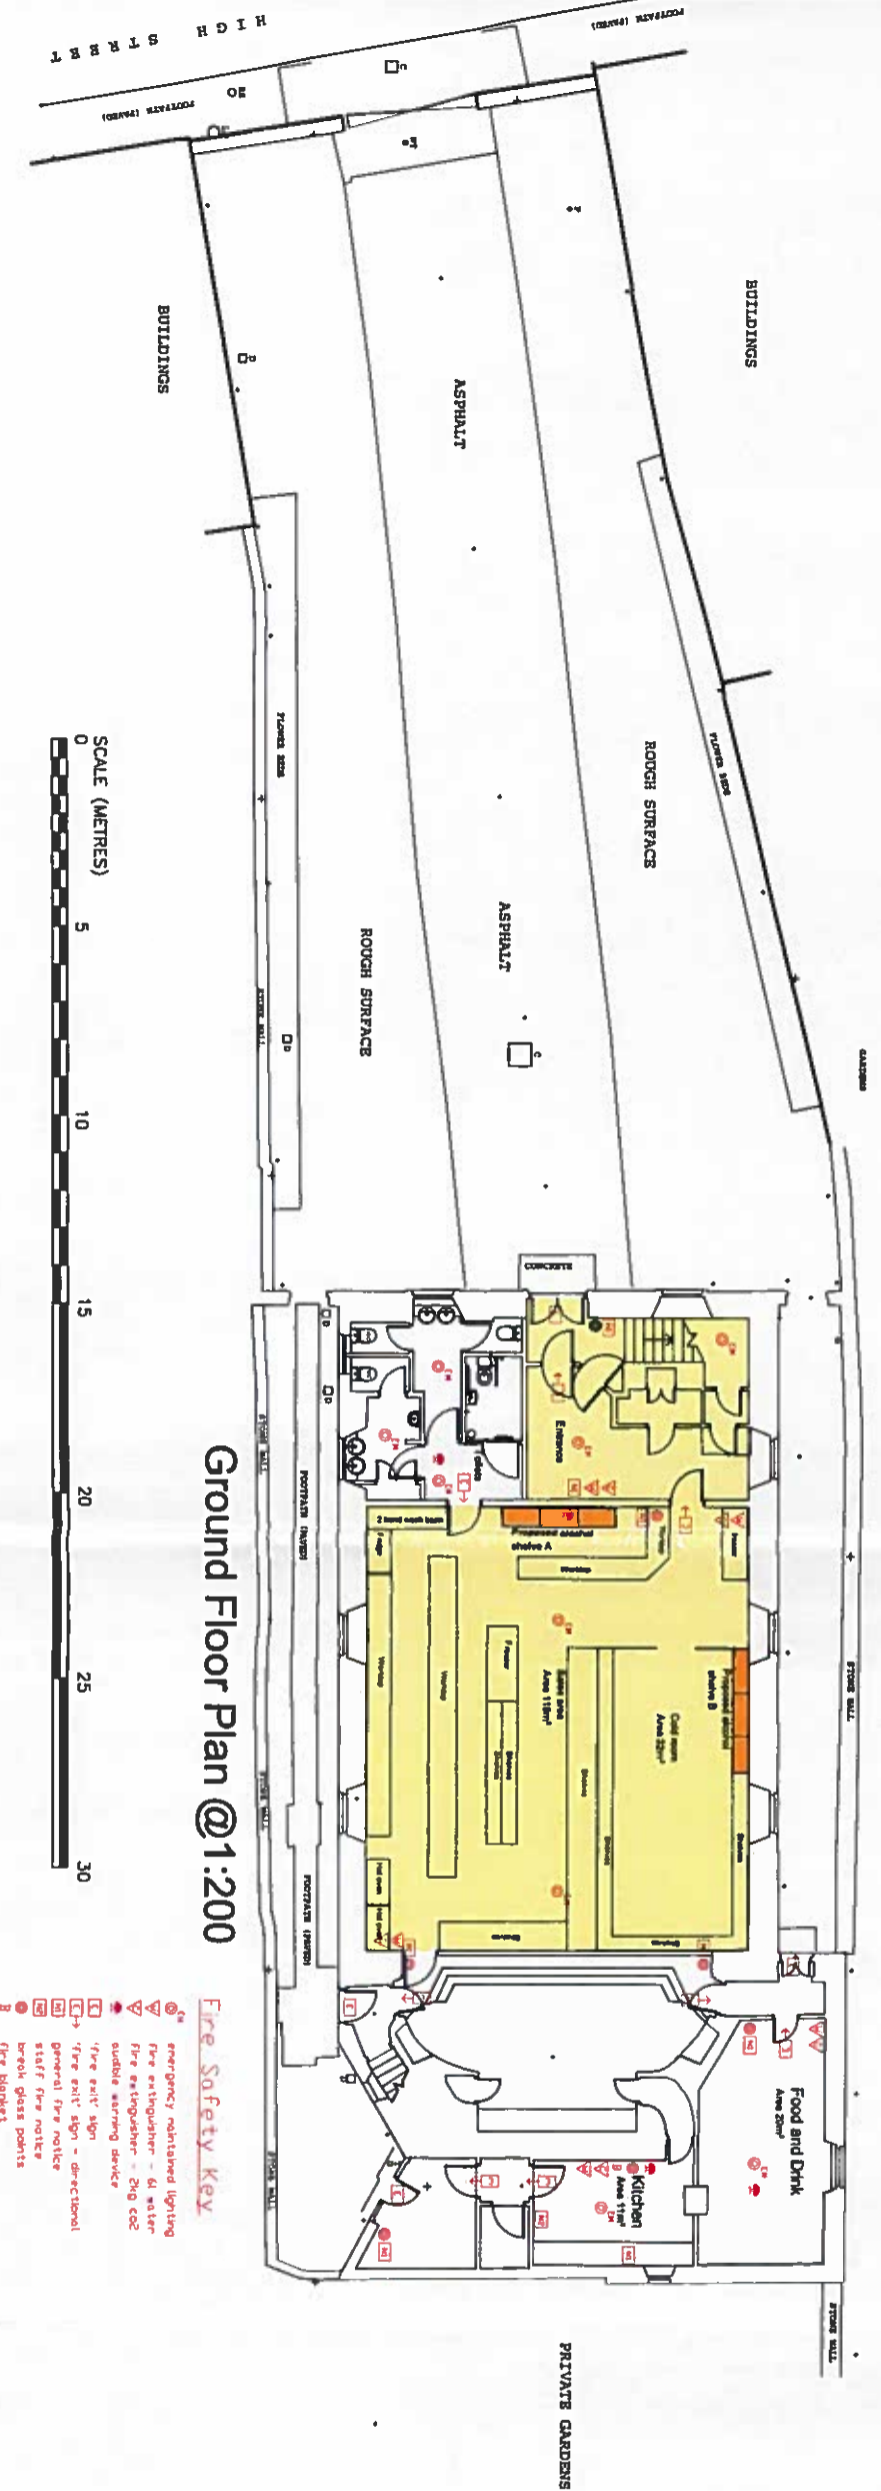

Alcohol Shelves @ 1:100




EUROPEAN FOOD STORE, 41 HIGH STREET, ARBRATH

ALCOHOL DISPLAY AREAS

AREA B ACCESSIBLE H220cm W348cm L50cm

AREA A INACCESSIBLE H220cm W348cm L50cm

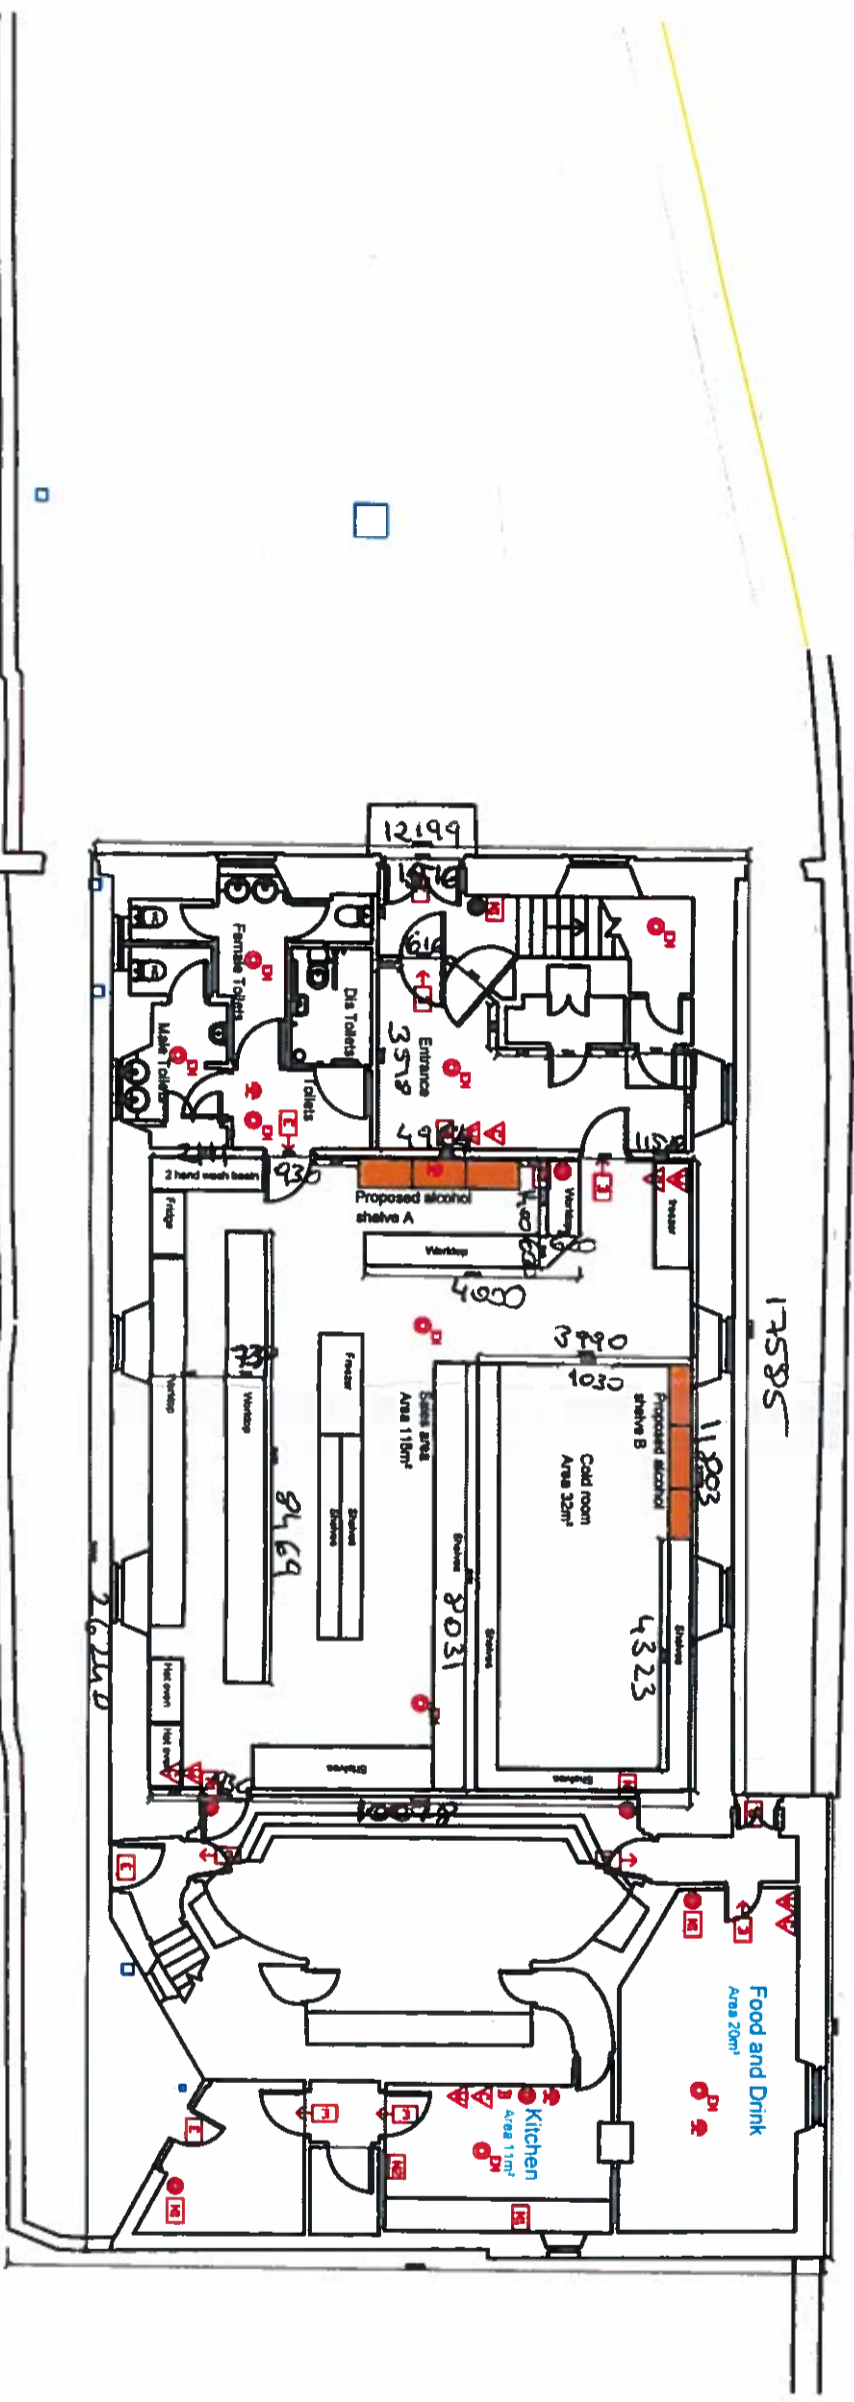

Fire Safety Key

A B maintenance extinguishers