
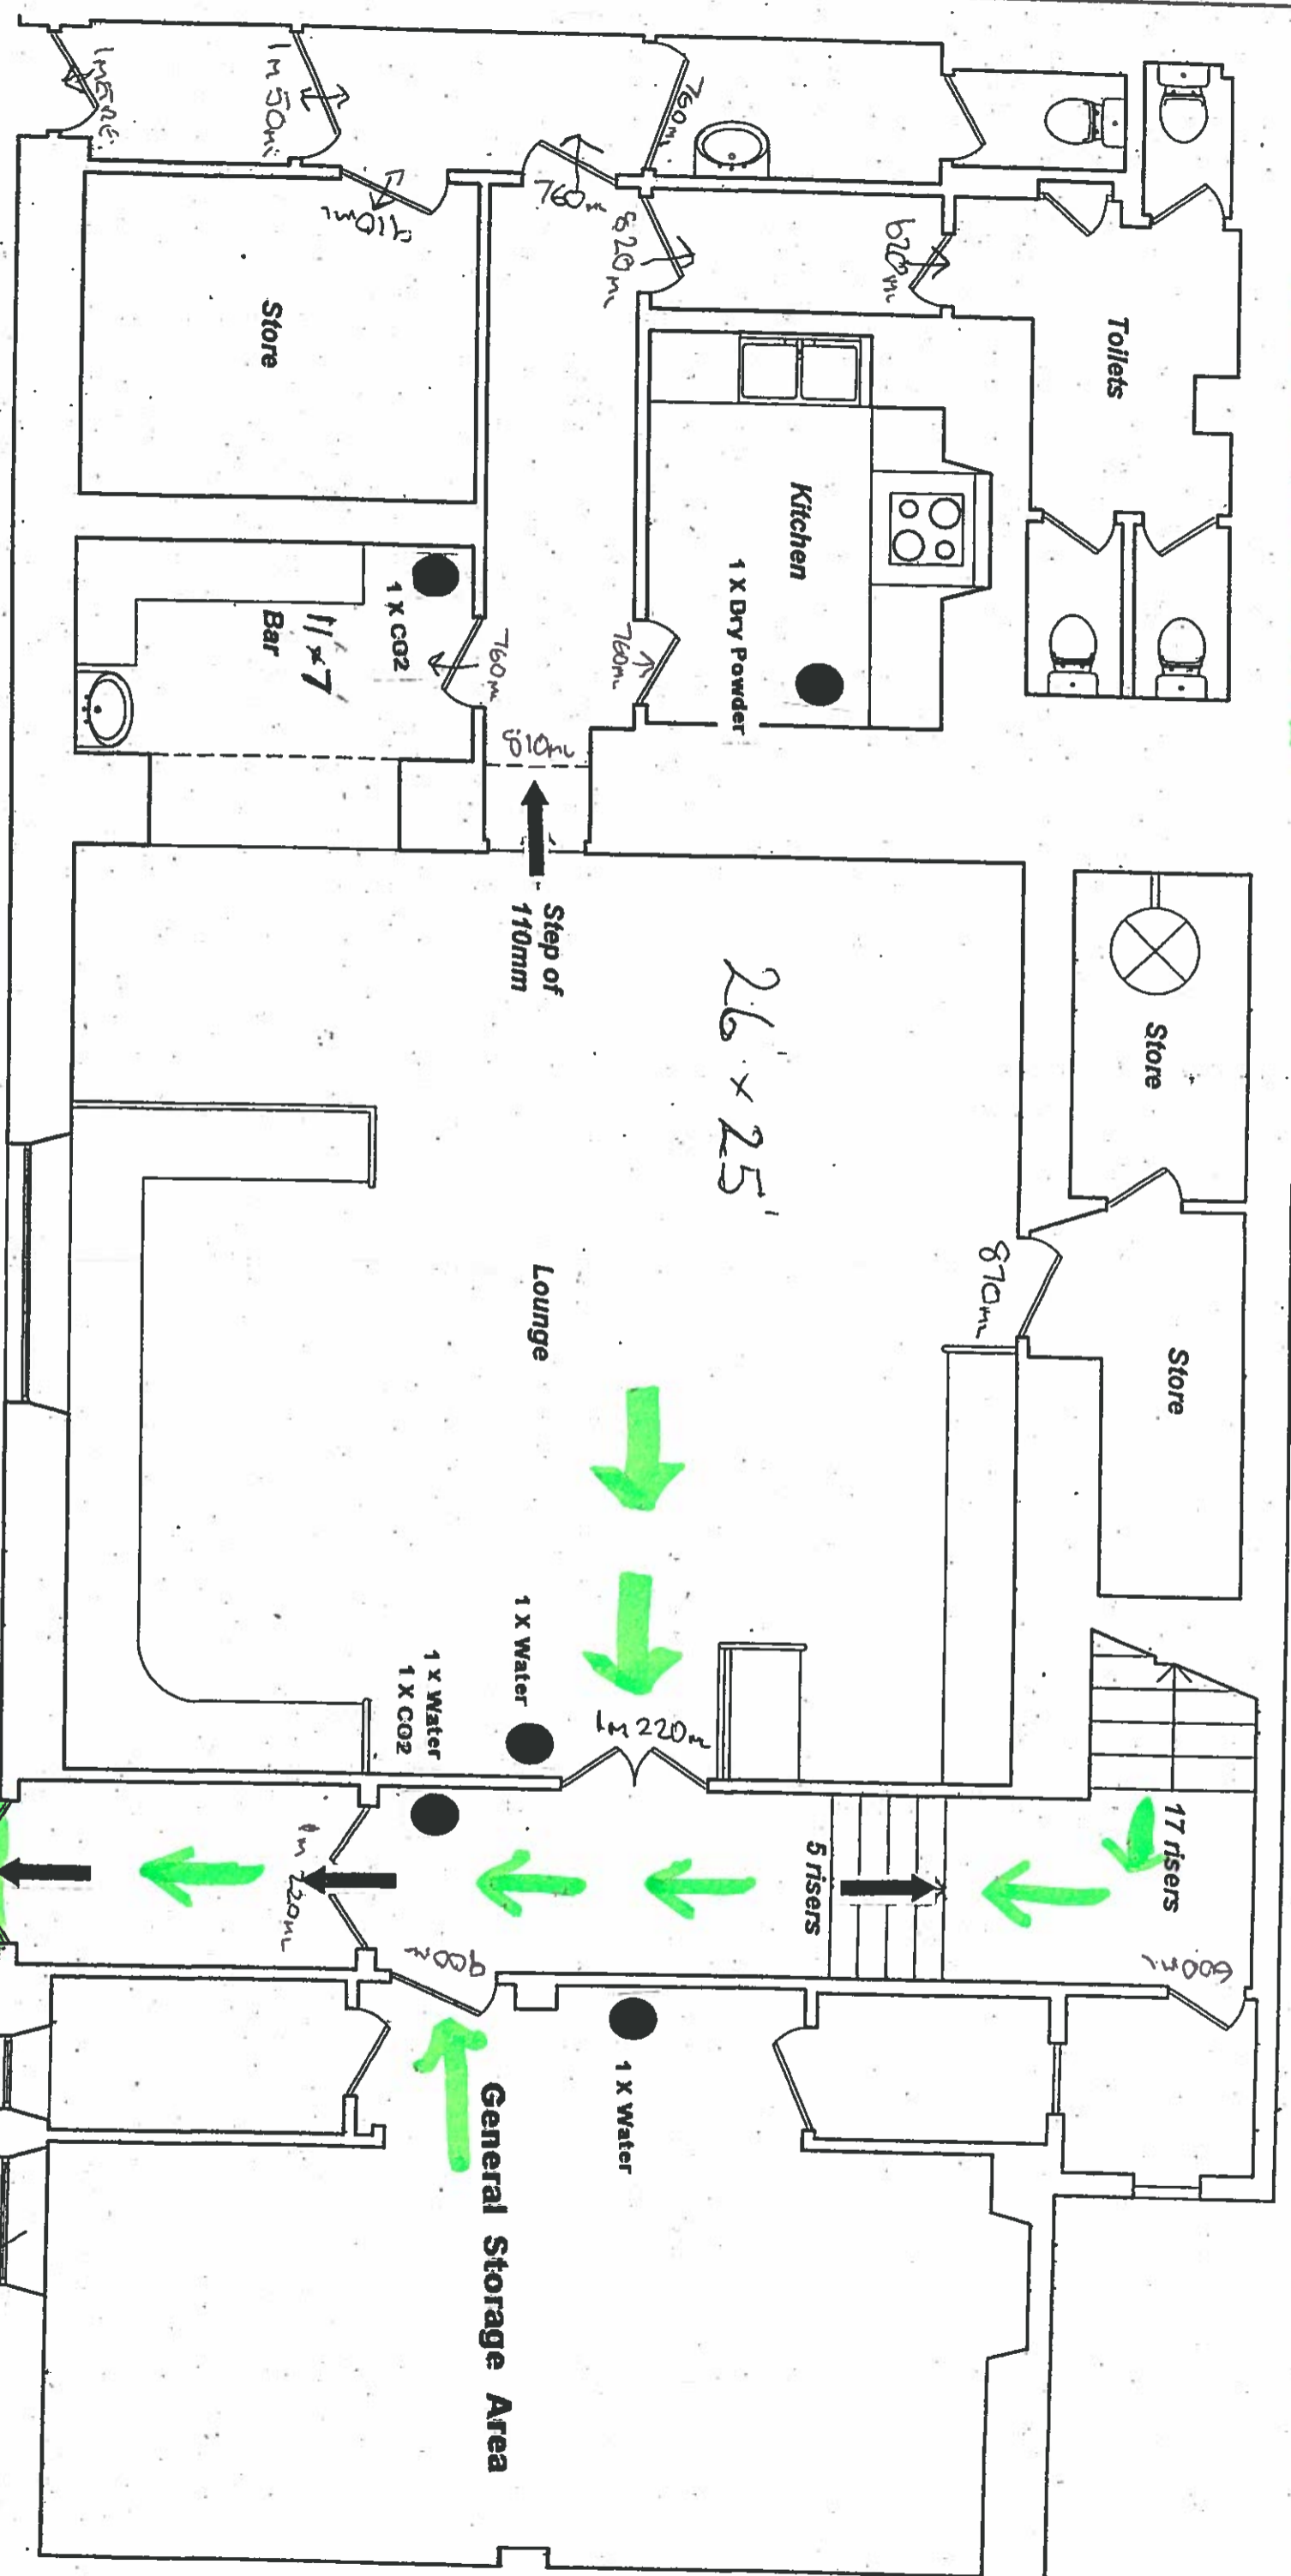


Fire Escape

LODGE PANMURE 299 - FIRE PLAN

GROUND FLOOR

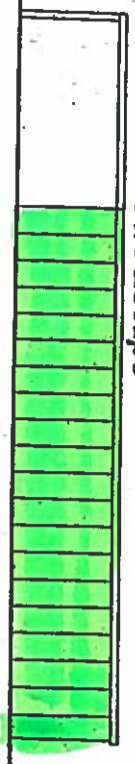

Ground Floor Plan 1:50

Lounge - 26 x 25 Feet

Bar - 11 x 7 Feet


MAIN ENTRANCE

General Storage Area

Window has been blocked off inside

Colton graphics

LODGE PANMURE 299 - FIRE PLAN

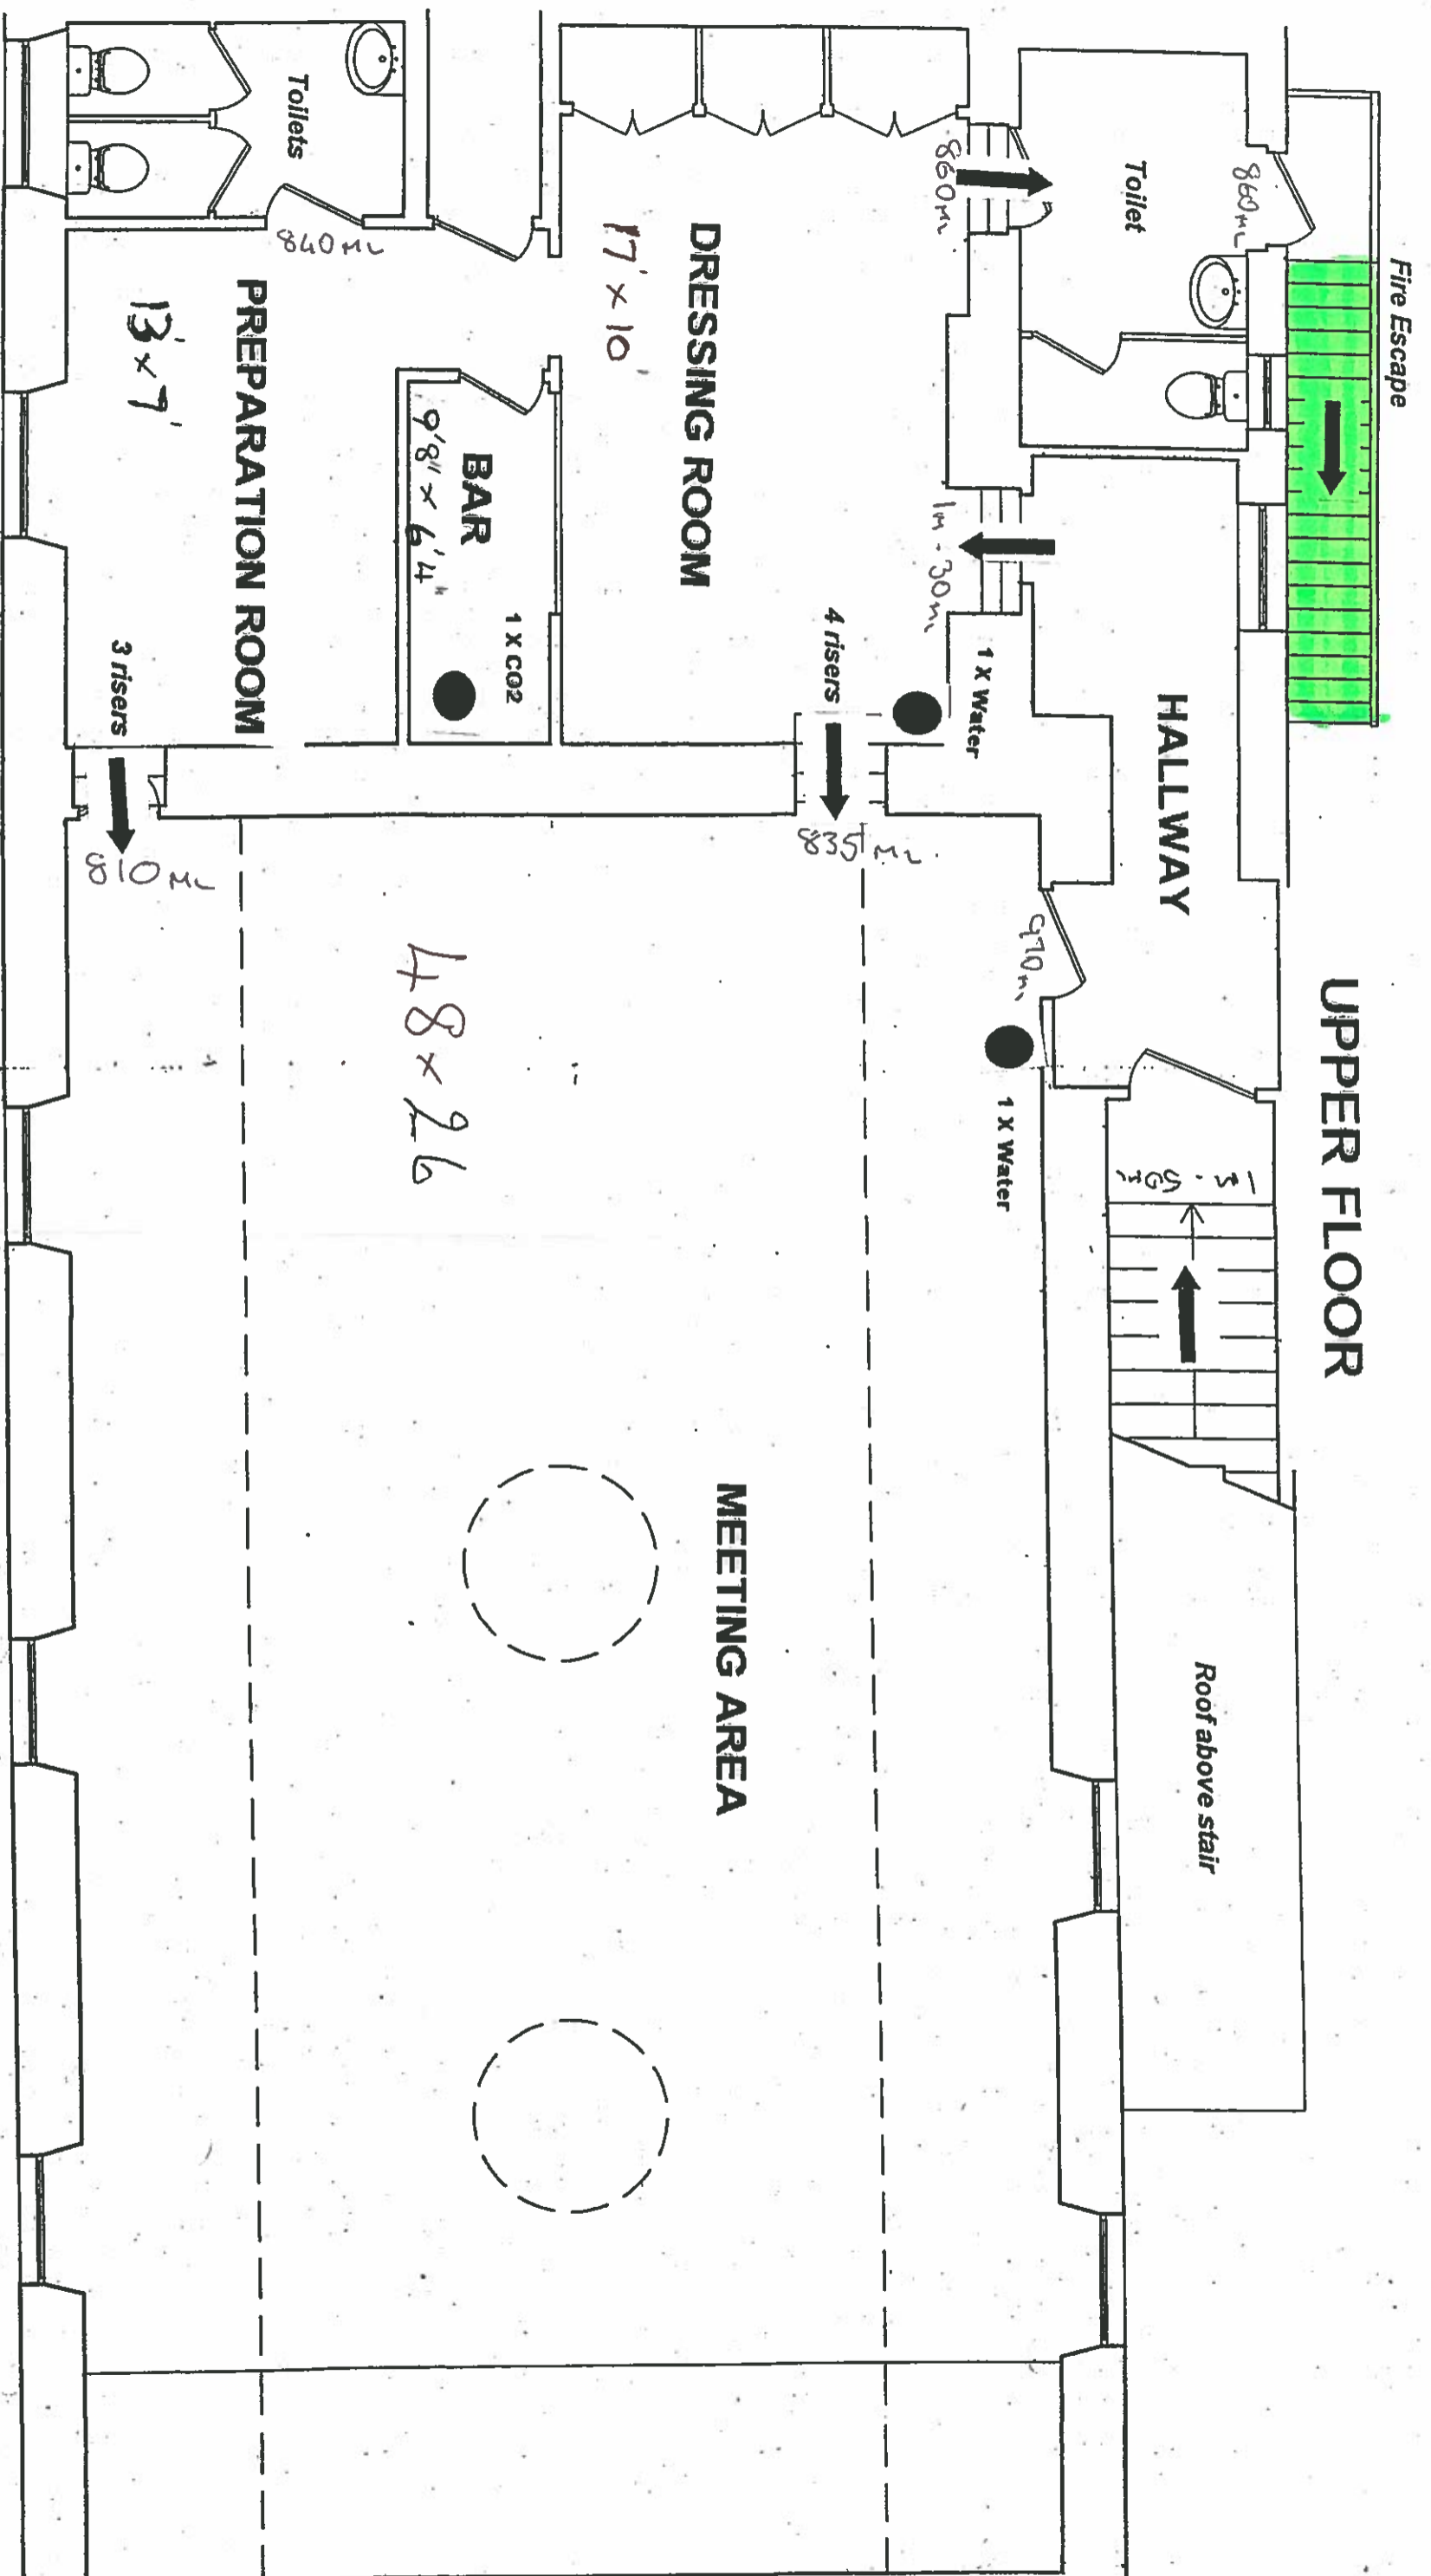

First Floor Plan 1:50

- MEETING AREA — 48 x 26 FEET
- DRESSING ROOM — 17 x 10 FEET
- PREPARATION ROOM — 13 x 7 FEET
- BAR — 9 FT 8" x 6 FT 4"

colton graphics