

DRAWING NO: <b>856619721/D/001</b> ISSUE: <b>1</b>	<b>KEY</b> SIGNAL BOXES Signal Pole (m) VEHICLE SIGNAL HEADS Main Primary Signal Head Red/Amber/Green Closely Associated Secondary Signal Head Red/Amber/Green 300mm Extension Bracket SIGNAL EQUIPMENT Nearside Combined Pedon Unit Signal Controller CIVELS 400mm x 400mm x 65mm Tackled Paving Slabs 100mm x 100mm Stainless Steel Road Studs Area of Parking Removed Driver Stopping Sight Distance Vane	<table border="1" style="width: 100%; border-collapse: collapse;"> <tr> <th style="width: 50%;">ISSUE</th> <th style="width: 20%;">DESCRIPTION</th> <th style="width: 10%;">DWN</th> <th style="width: 10%;">CHK</th> <th style="width: 10%;">DATE</th> </tr> <tr> <td> </td> <td> </td> <td> </td> <td> </td> <td> </td> </tr> </table> <h1 style="text-align: center; margin-top: 20px;">SIEMENS</h1> <p style="text-align: center; font-weight: bold; font-size: 1.2em;">DRAWING STATUS: DRAFT</p> <p style="text-align: center;">CUSTOMER: ANGUS COUNCIL</p> <p style="text-align: center;">SCHEME TITLE: DRAFT TRAFFIC SIGNAL LAYOUT                  LOCATION: 1 KEPTIE STREET                  ABBOTDRAH</p> <table border="1" style="width: 100%; border-collapse: collapse; font-size: 0.8em;"> <tr> <td>DATE: 06/06/2017</td> <td>SCALE: SHOWN</td> <td>DWG: EH</td> <td>CHKD: SG</td> <td>APP:</td> </tr> <tr> <td>ISSUED BY: [Signature]</td> <td>SHEET NO: 1 of 1</td> <td>PAPER SIZE: A2</td> <td>QUOTE REF: DSH-13242-0026</td> <td></td> </tr> </table>	ISSUE	DESCRIPTION	DWN	CHK	DATE						DATE: 06/06/2017	SCALE: SHOWN	DWG: EH	CHKD: SG	APP:	ISSUED BY: [Signature]	SHEET NO: 1 of 1	PAPER SIZE: A2	QUOTE REF: DSH-13242-0026	
ISSUE	DESCRIPTION	DWN	CHK	DATE																		
DATE: 06/06/2017	SCALE: SHOWN	DWG: EH	CHKD: SG	APP:																		
ISSUED BY: [Signature]	SHEET NO: 1 of 1	PAPER SIZE: A2	QUOTE REF: DSH-13242-0026																			




**GENERAL**

- This draft layout drawing should be read in conjunction with associated technical note (856619721/D/001)
- Drawing to be reproduced in colour
- This draft layout has been produced to demonstrate the feasibility of using a pedestrian crossing at the indicated location to best comply with relevant regulations, guidance and best practice

**SIGNING AND LINES**

- All road markings shown are indicative only
- TRAFFIC SIGNAL EQUIPMENT
- All traffic signal equipment shown for indicative purposes only
- SYSTEMS
- This site is to operate under VLA control

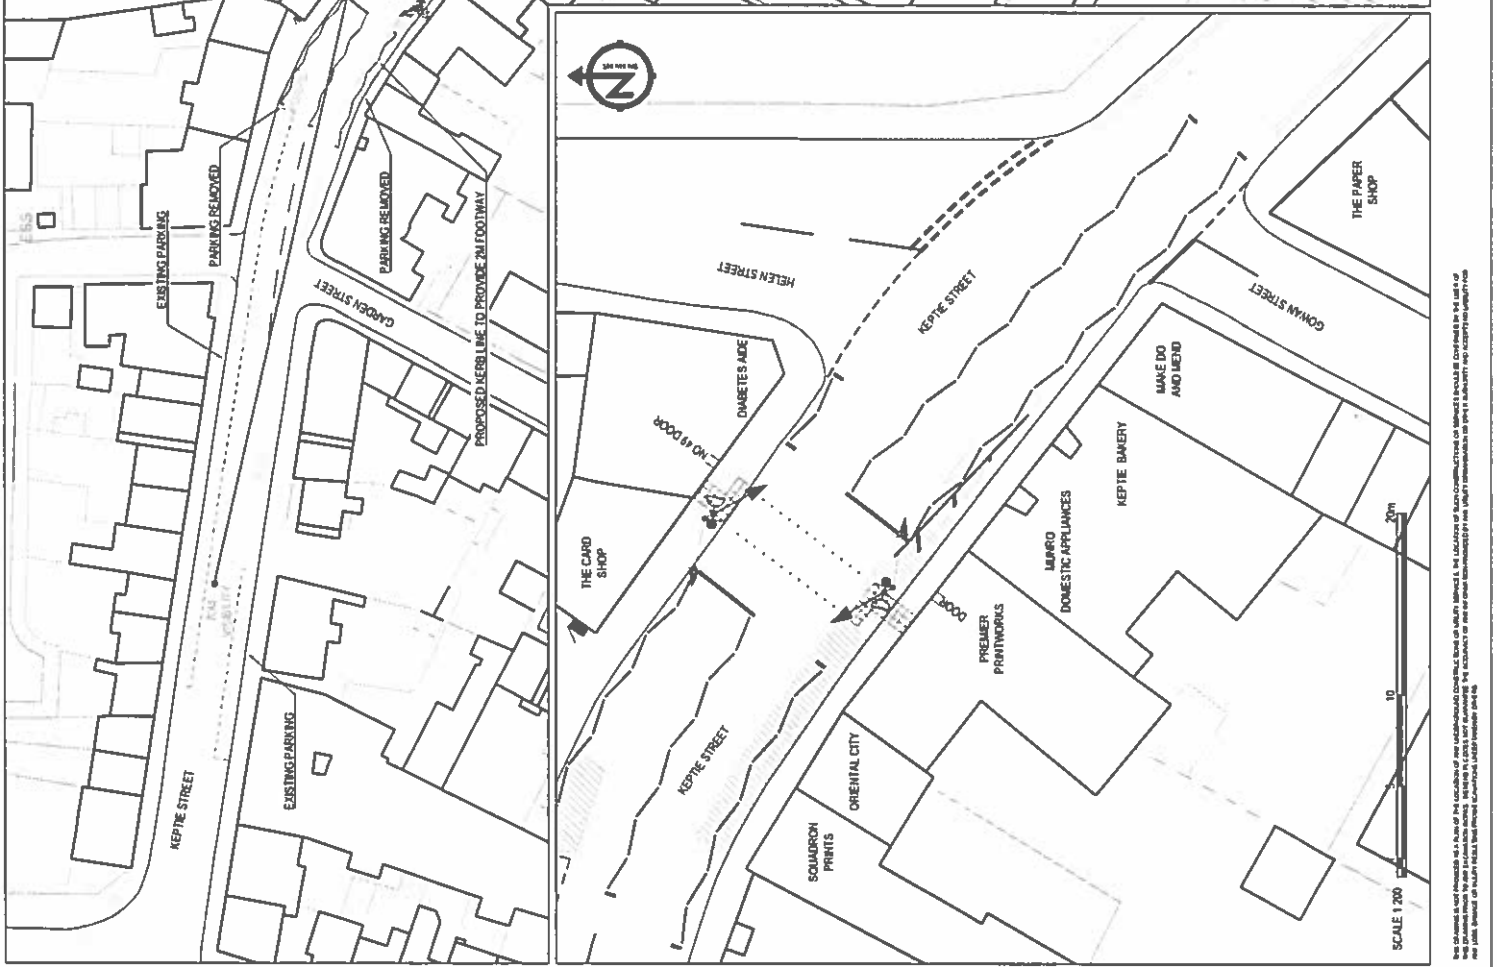

