

856619721/D/002

ISSUE 1

KEY:

SIGNAL POLES
Signal Pole (4m)

VEHICLE SIGNAL HEADS
Main Primary Signal Head Red/Amber/Green
Change Associated Secondary Signal Head Red/Amber/Green

SIGNAL EQUIPMENT
300mm Extension Bracket
Main Primary Signal Head Red/Amber/Green
Change Associated Secondary Signal Head Red/Amber/Green

CONULS
400mm x 400mm x 65mm Tackle Paving Slabs
1000mm x 1000mm Stainless Steel Road Slabs
Area of Parking Removed
Driver Stopping Sight Distance View

ISSUE	DESCRIPTION	DATE	DATE

SIEMENS

DRAWING STATUS: **DRAFT**

CUSTOMER: **ANGUS COUNCIL**

SCHEME TITLE: **DRAFT TRAFFIC SIGNAL LAYOUT**
LOCATION: **KEPTIE STREET**
APPROXIMATE: **AS SHOWN**

DATE: 08/06/2017 SCALE: 1:500 DRAWN BY: E.H. CHECKED BY: A.Z. PROJECT NO.: 856619721/D/002







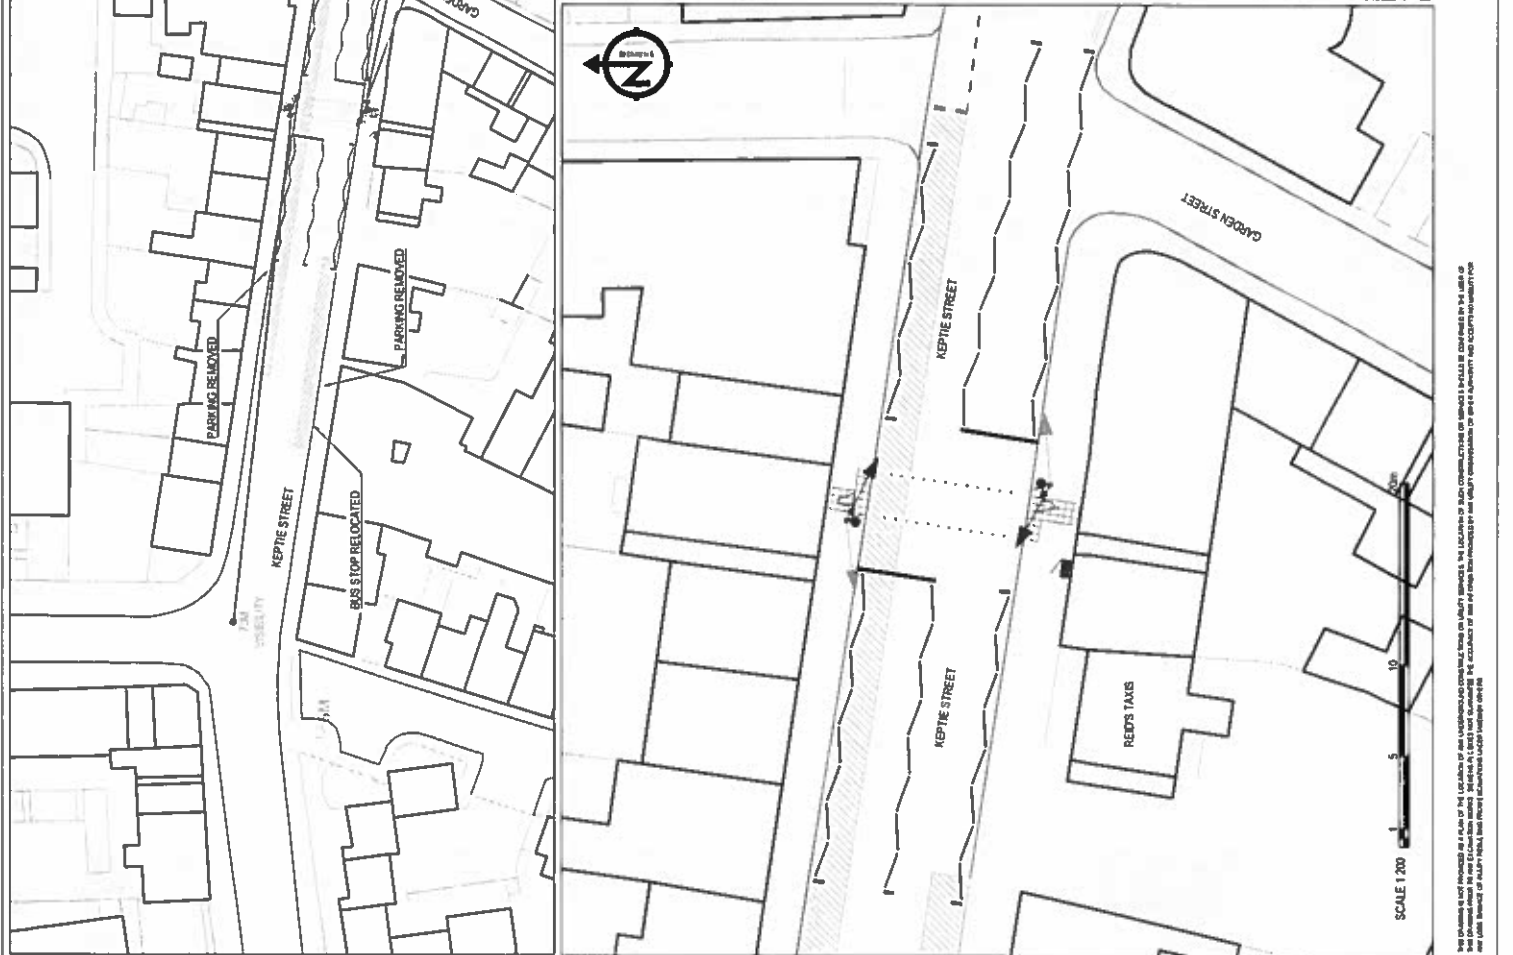

