


- 1) DESIGNATED AREA FOR THE SALE OF ALCOHOL
800 x 3500 x 1800 (W x L x H)
- 2) DESIGNATED AREA FOR THE SALE OF
PRE-PACKED FOOD

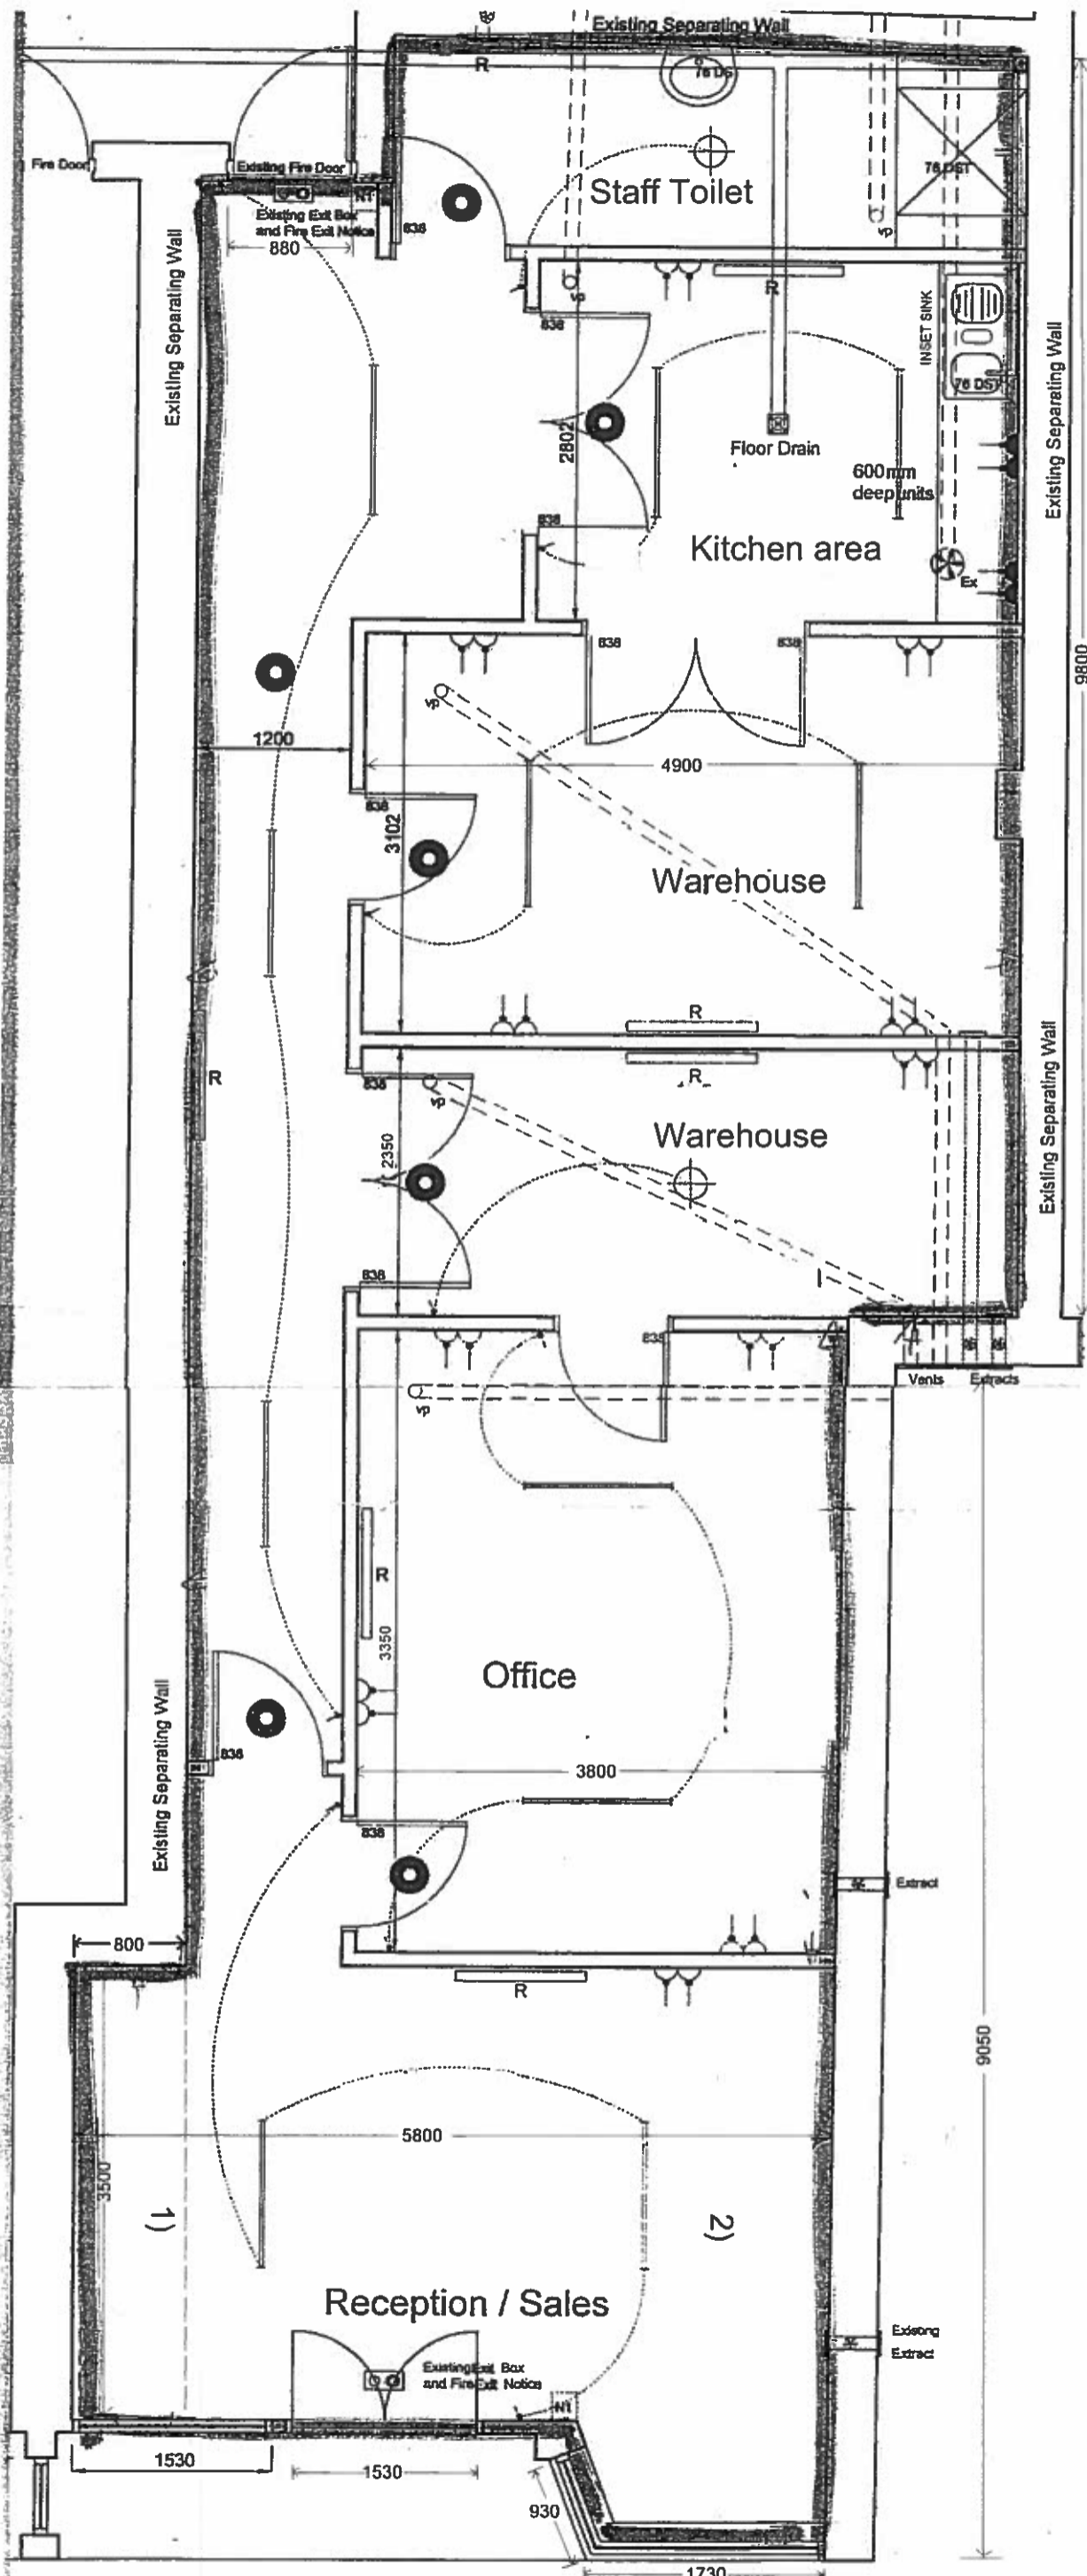

17 St David Street
Main access through St. David Street