

**856619721/D/002**

ISSUE 1

**KEY:**

**SIGNAL POLES**  
Signal Pole (4m)

**VEHICLE SIGNAL HEADS**  
Main Primary Signal Head Red/Amber/Green  
Change Associated Secondary Signal Head Red/Amber/Green

**SIGNAL EQUIPMENT**  
300mm Extension Bracket  
Main Primary Signal Head Red/Amber/Green  
Change Associated Secondary Signal Head Red/Amber/Green

**CONULS**  
400mm x 400mm x 65mm Tackle Paving Slabs  
100mm x 100mm Stainless Steel Road Slabs  
Area of Parking Removed  
Driver Stopping Sight Distance View

ISSUE	DESCRIPTION	DATE	DATE

# SIEMENS

DRAFT


**CUSTOMER:** ANGLUS COUNCIL

**Scheme Title:** DRAFT TRAFFIC SIGNAL LAYOUT  
LOCATION: KEPTIE STREET  
APPROACH

**DATE:** 08/06/2017 **SCALE:** SHOWN **DRW:** EH **CHKD:** SG **APP:** JAP

**SHEET NO:** 1 of 1 **PAPER SIZE:** A2  
**CODE REF:** DSR431042-0005


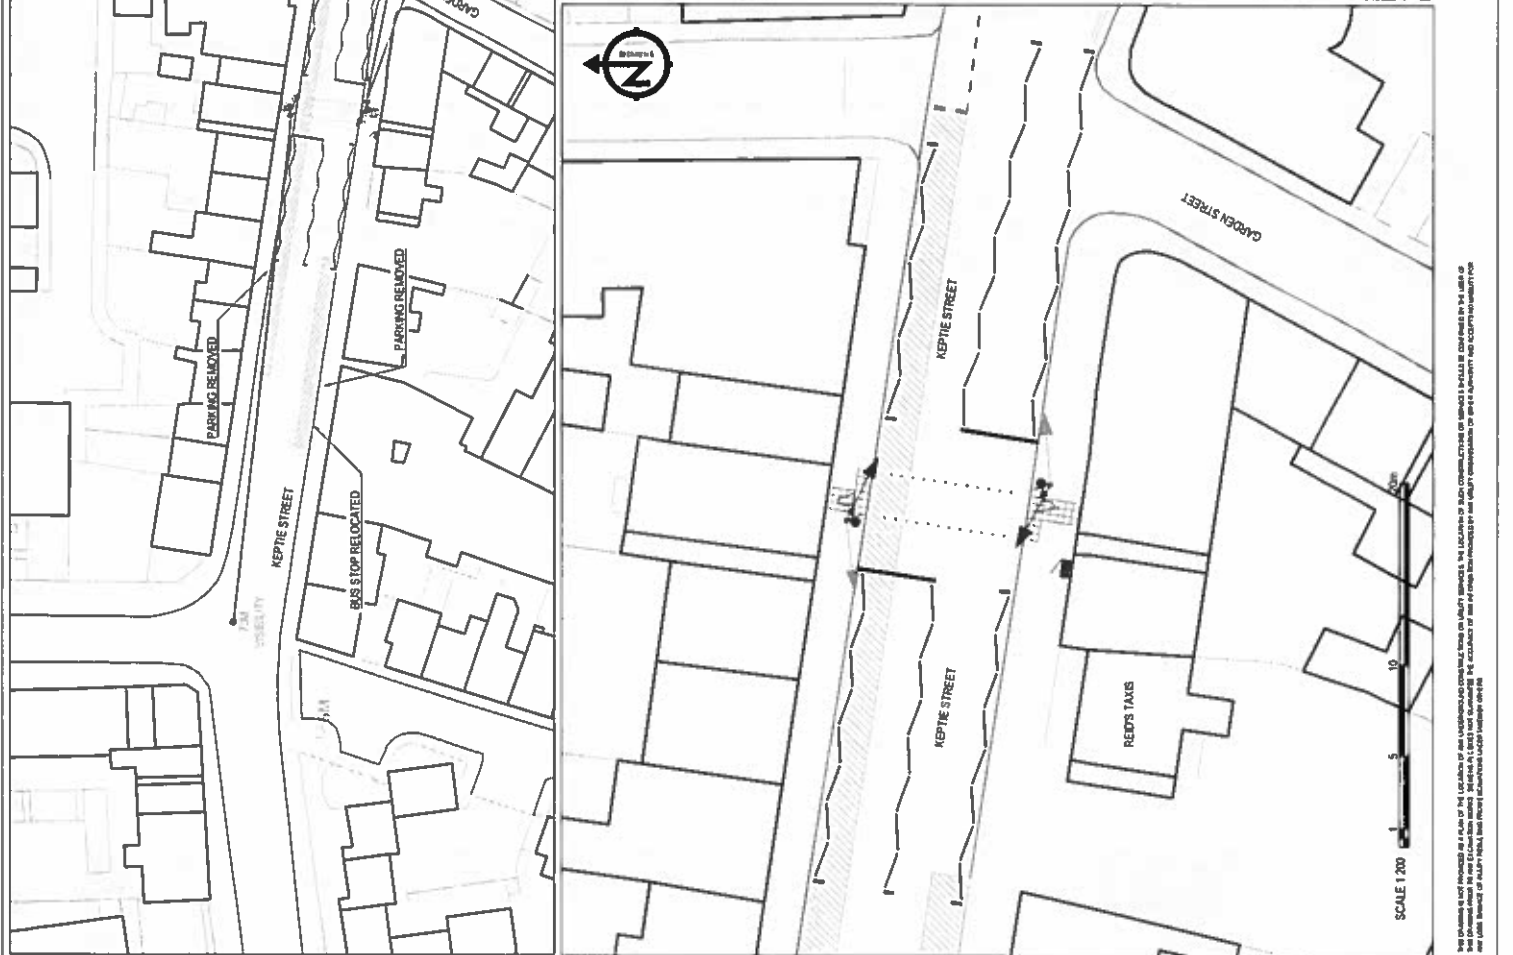

