

Brechin Campus Play Area

WORKS	Qty	Unit
Grade area by cutting and filling the existing ground to create a level site	400	m ²
Supply prepare and lay amenity grade turt.	240	m ²
Supply and install 1 No Russell Leisure. Cosmo Spacenet 11 with duck jib, banister slide, climbing wall, fireman's pole, and access net.	1	nr
Supply and lay approx. 53m ² of Safagrass safer surface. Supply and install 22 Nr green rubber safer surfacing tiles	1	nr
Supply and install Russell Leisure. Net House with climbing special wall access. Supply and lay approx. 33m ² of Safagrass safer surface. Supply and install 11 Nr green rubber safer surfacing tiles CFH 2m	1	nr
Age range 3 to 12 years		
Supply and install a J493 Swing - 2 Flat, 2 Cradle, 1 Pod from Proludic on 47m ² Safagrass safer surfacing and 18 Nr green rubber safer surfacing tiles CFH 1.50m	1	nr
Supply and install Springers - J828 on 7m ² of grassmat surfacing CFH 0.6m	1	nr
Supply and install Springers - J827 on 5.5m ² of grassmat surfacing CFH 0.6m	1	nr
Supply and install 60m of multi coloured, red, yellow green and blue Heavy Duty Roll top fence 1200 mm high supported by matching Twilfix 2000 box section posts. As to Specification. No RT23 or Similar	60	m
Supply and install Swirl 6020-090 Stainless steel finish, on 34m ² of wetpour surfacing CFH 1m 70% Black 30% blue	1	nr
Supply and install Play area signage	2	nr
Supply and install Glasdon Countryside Seat installed on paved surface	3	nr
Supply and install Glasdon Futuro litter bin installed on hard standing	1	nr



Supply and install 60m of multi coloured, red, yellow green and blue Heavy Duty Roll top fence 1200 mm high supported by matching Twilfix 2000 box section posts. As to Specification. No RT23 or Similar



Supply and install 3 Nr Glasdon Elwood™ Recycled Material Seat installed on paved surface




1 No Russell Leisure. Net House Special with climbing access wall. Supply and lay approx. 33m² of Safagrass safer surface. Supply and install 10 Nr green rubber safer surfacing tiles CFH 2m Age range 3 to 12 years



1 Nr Glasdon Futuro litter bin installed on hard standing



Supply and install 2 play area information signs on to the fence with appropriate fixings as to STD-67

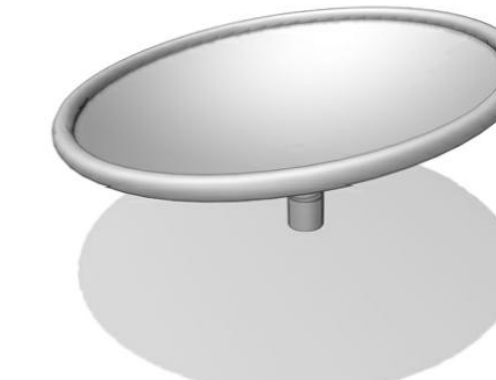

Supply and install 1 No Large Dish Roundabout SWD500 on Nr green rubber safer surfacing tiles and a further 15m² of Rubbensed safer surfacing CFH 0.7m



Springers - J828 Springer age range 2 to 6 years




Springers - J827 age range 2 to 8 years



Supply a J493 Swing - 2 Flat, 2 Cradle, 1 Pod seats from Proludic Supply and install 47m² Safagrass safer surfacing and 18 Nr green rubber safer surfacing tiles CFH 1.50m



Supply and install 1 No Russell Leisure. Cosmo Spacenet Special, with duck jib, banister slide, climbing wall, fireman's pole, and access net. Supply and lay approx. 53m² of Safagrass safer surface. Supply and install 23 Nr green rubber safer surfacing tiles. Age range 5 to early teens

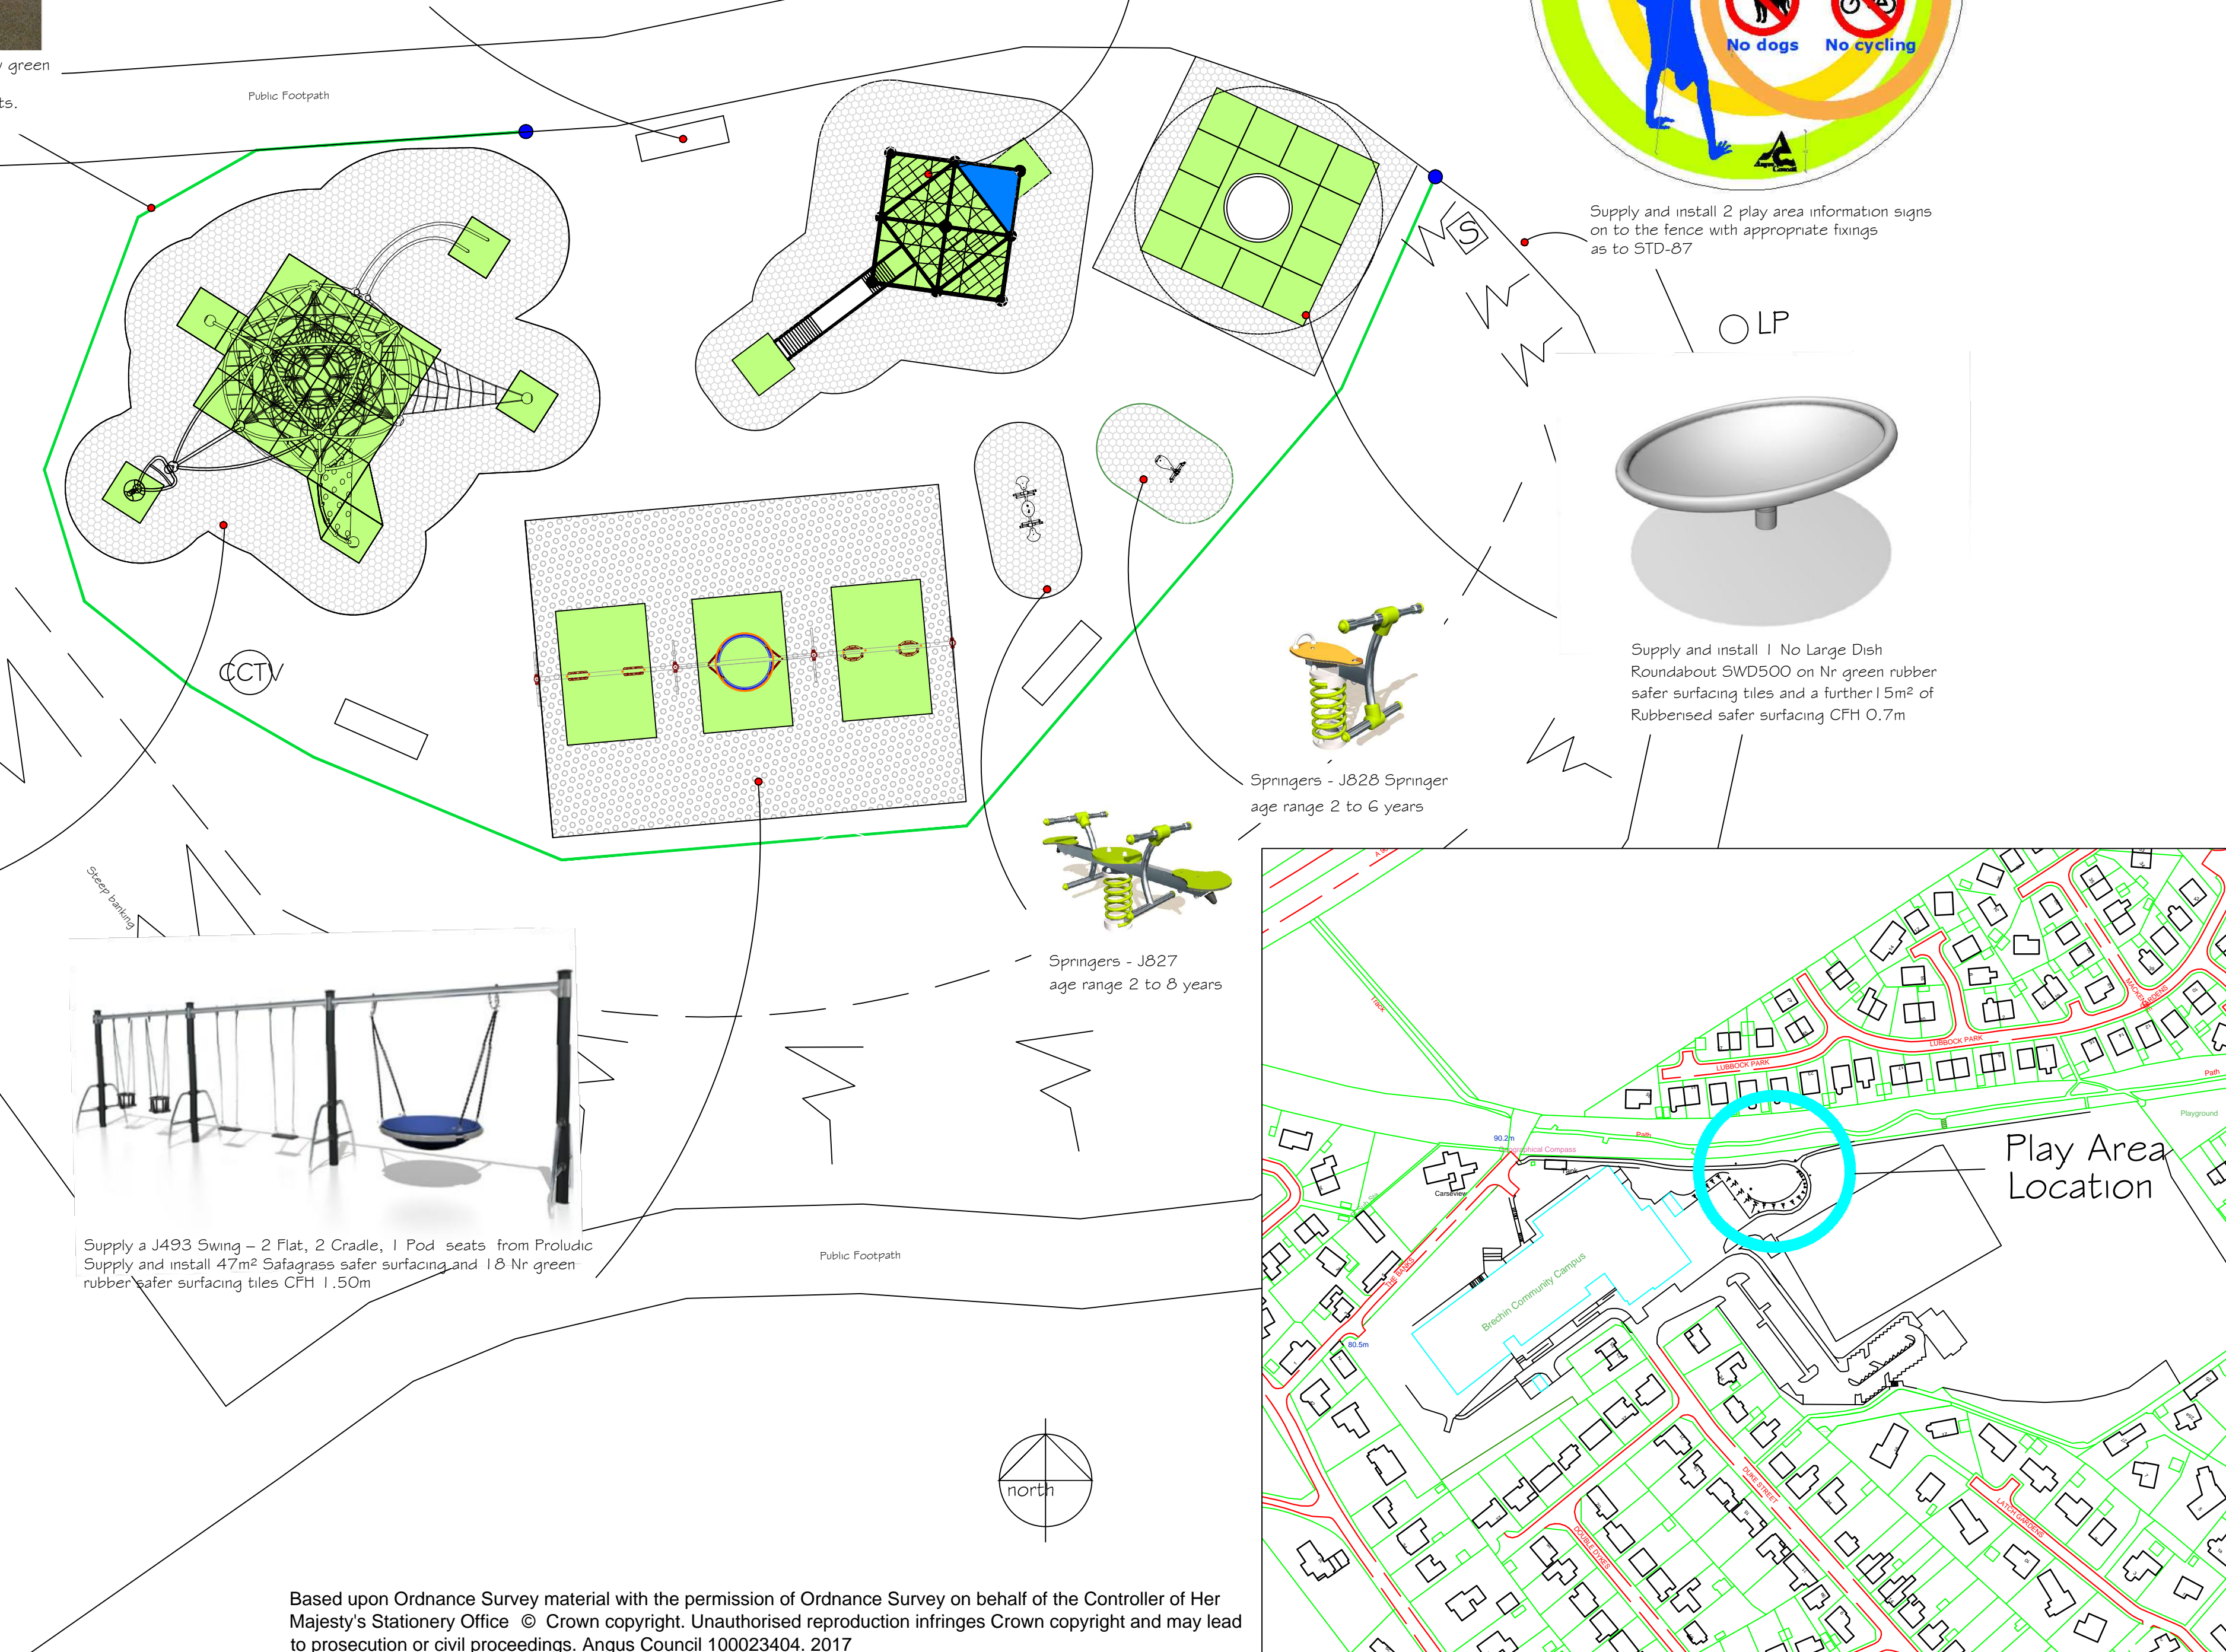



Make good any grass areas damaged by the works 100m².

All landscaping works will be carried out as to the Specification for Soft Landscape New Works.

All other works are to be carried out in accordance and as specified by the manufacturer

Dispose of all arising from the above works to an approved waste disposal facility.

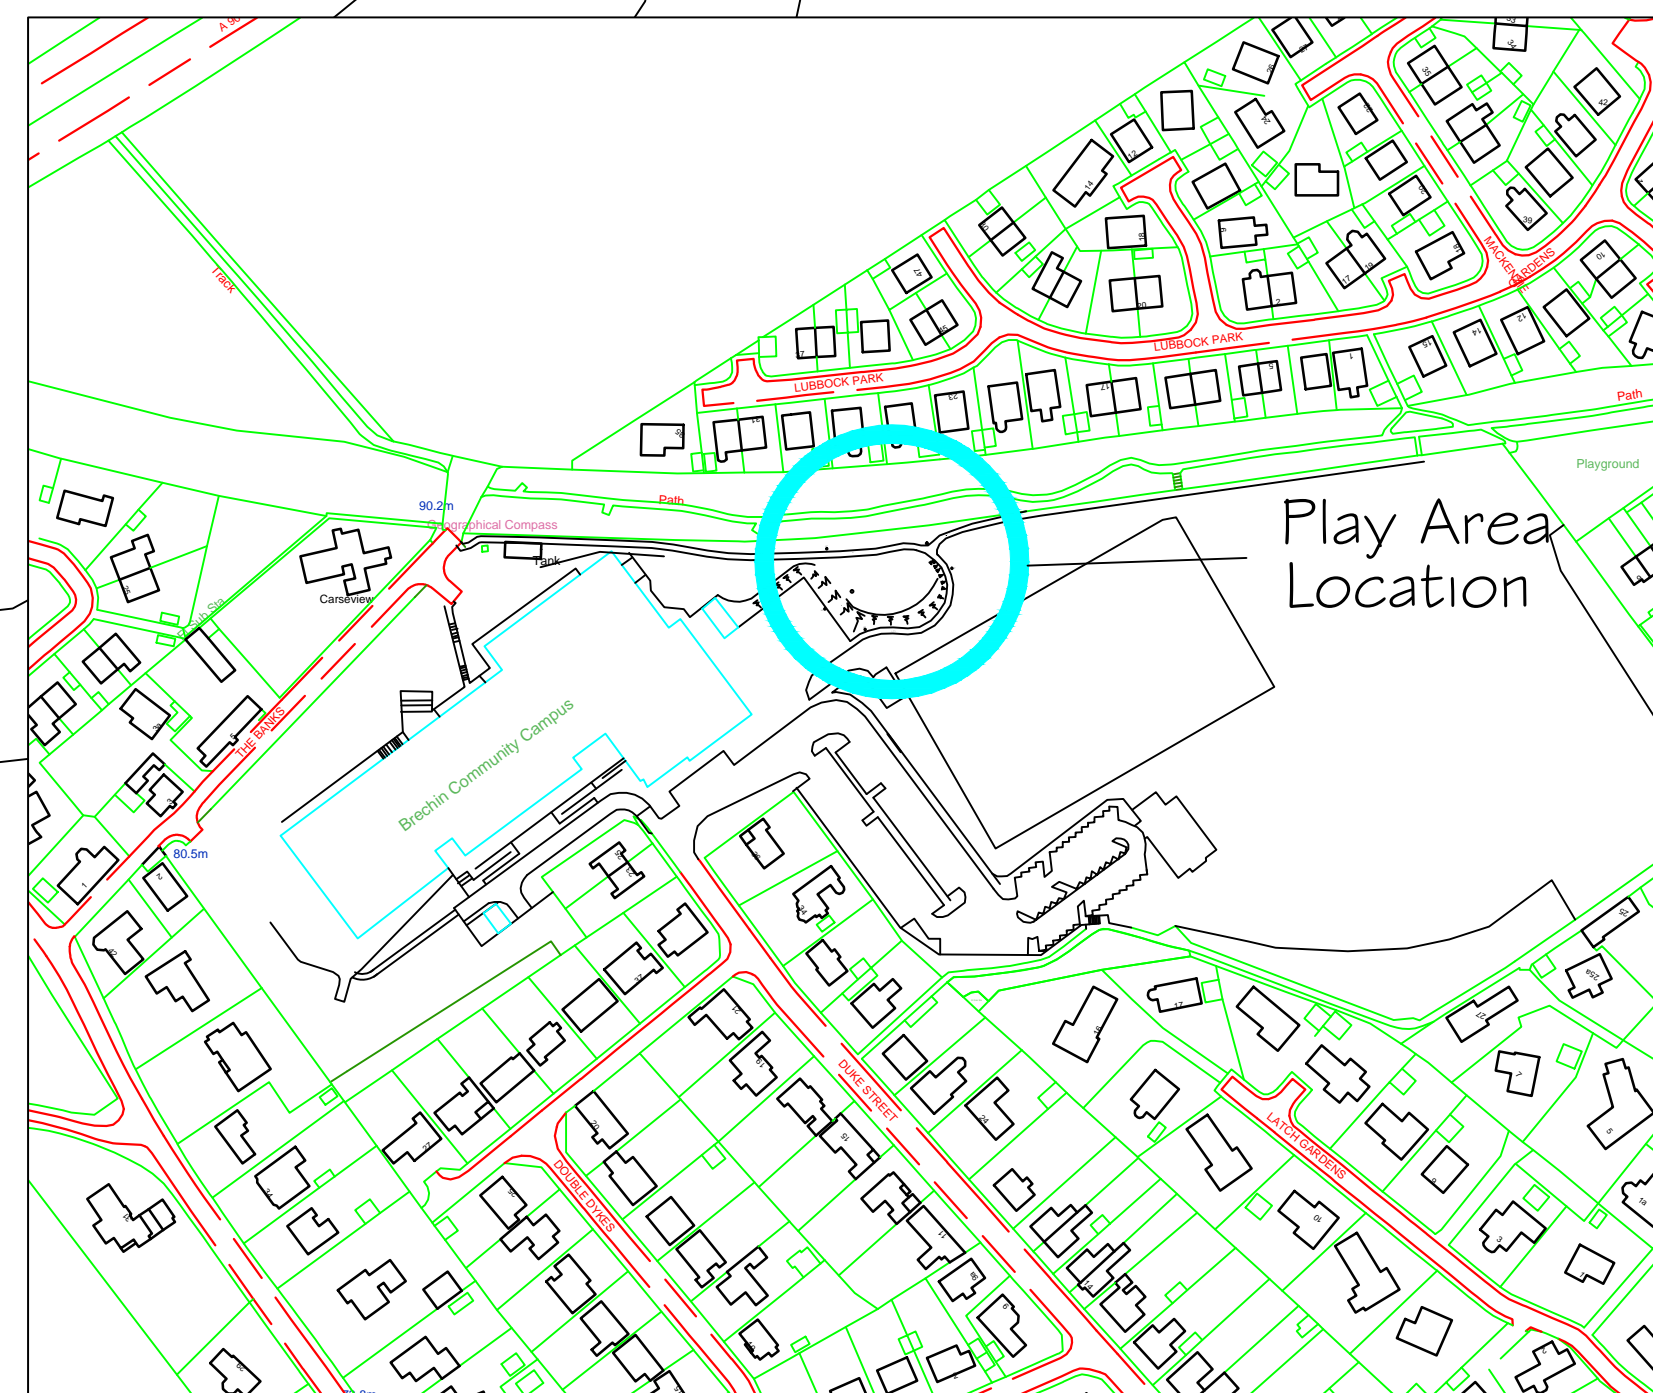



Angus Council

ANGUS COUNCIL
COMMUNITIES - PARKS & BURIAL
GROUNDS
FORFAR DD8 3WT
HEAD: S.Ball
TEL. 01307 473213

PROJECT:

Brechin Community Campus
Play area proposal

DWG. No.	SCALE	
PSD/BREC/13/01	1:100 1:2500 @ A1	
DATE	DRAWN	APPROVED
29/06/17	PSD	

Based upon Ordnance Survey material with the permission of Ordnance Survey on behalf of the Controller of Her Majesty's Stationery Office © Crown copyright. Unauthorised reproduction infringes Crown copyright and may lead to prosecution or civil proceedings. Angus Council 100023404. 2017