

Proposed Development
Seaview
Monifieth

AMENDMENTS
2 Minor Site Amendments 19.10.18 JR

DEVELOPMENT SUMMARY:

Seaview House:	7no. Units
Block A	8no. Units
Block B	8no. Units
Block C	4no. Units

TOTAL: 27no. Units

PARKING SUMMARY:

Parking Required (2x)	54 Spaces
Parking Provided	54 Spaces
(including 3no. disabled bays)	

Key:


- 2 Bed Flat
- 3 Bed Flat

© THIS DRAWING IS COPYRIGHT OF VOIGT ARCHITECTS LIMITED
DO NOT SCALE THIS DRAWING
ALL DIMENSIONS AND LEVELS TO BE CHECKED ON SITE
DISCREPANCIES TO BE REPORTED TO VOIGT ARCHITECTS LIMITED BEFORE PROCEEDING
IF IN ANY DOUBT ABOUT INFORMATION ON THIS DRAWING, CONTACT VOIGT ARCHITECTS LIMITED

DRAWING TITLE
Proposed Site Layout

SCALE 1/250 @ A2
DATE August 2018
CAD FILE
DRAWN BY LF

STATUS DWG NO
3952/PD/102 Ver 2

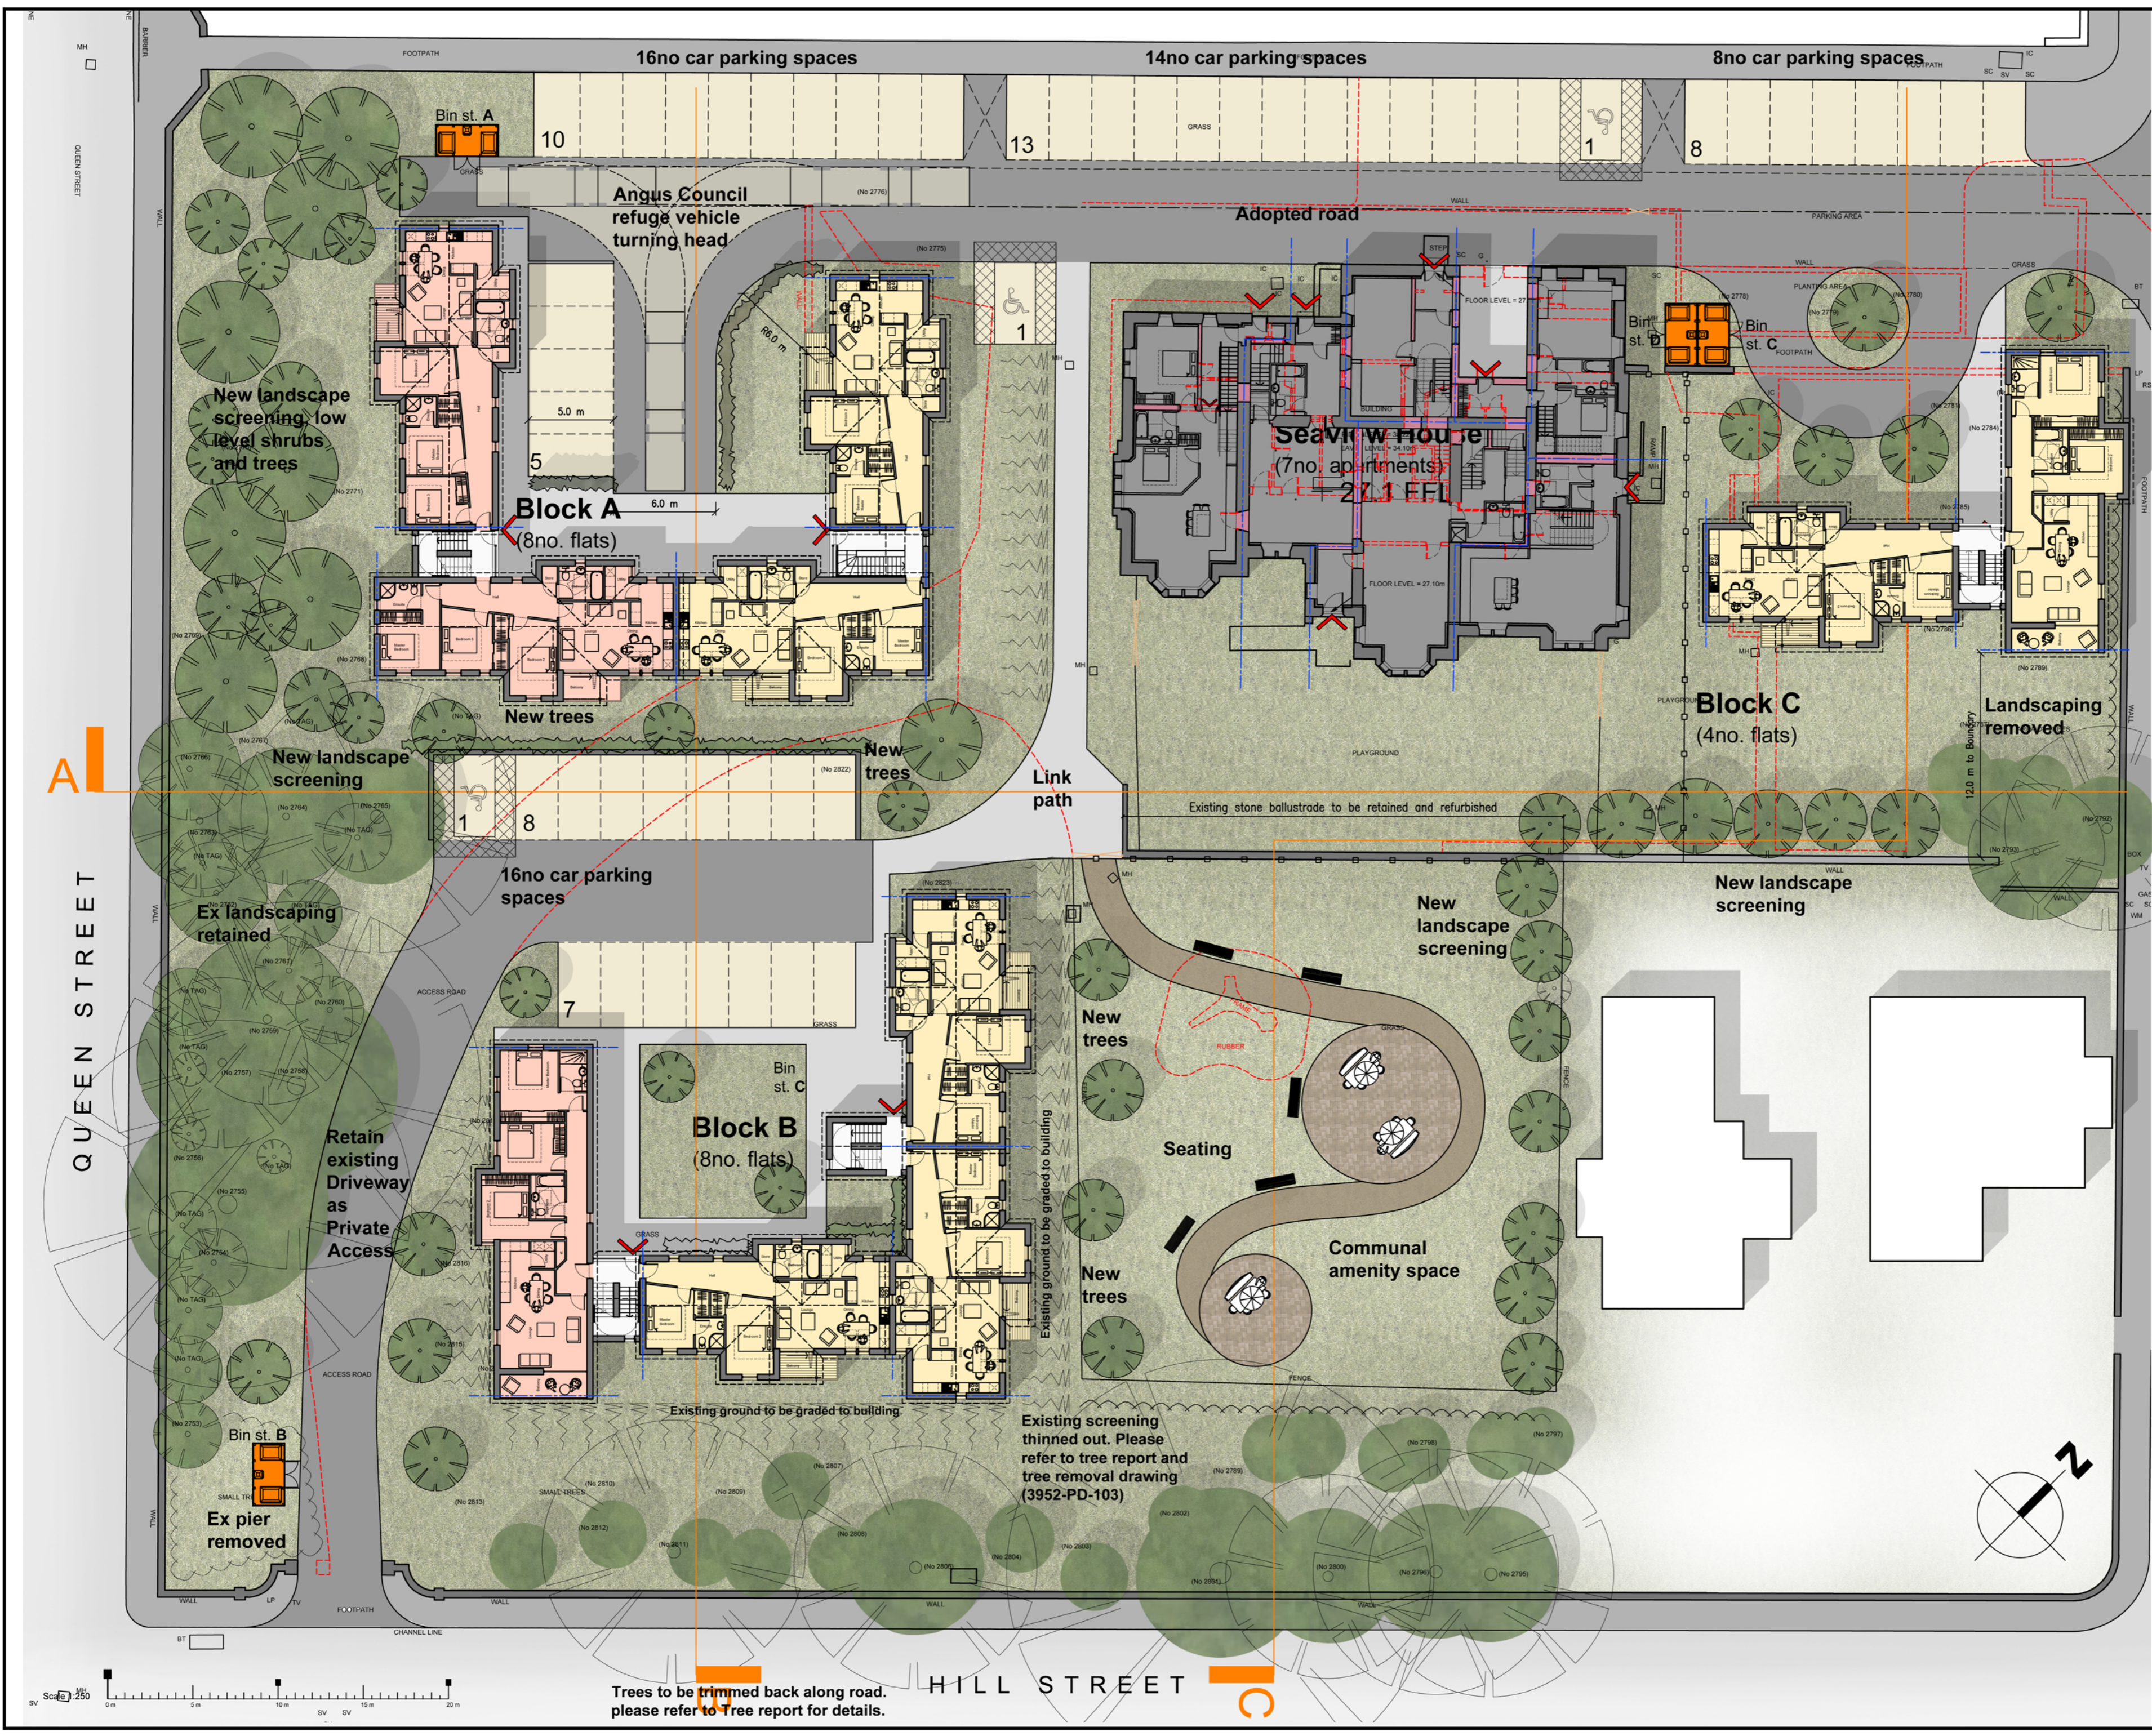

Trees to be trimmed back along road. please refer to Tree report for details.

