
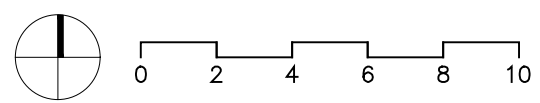


- EXTERNAL FINISHES**
1. **External sets** - Tobermore Hydropave Fusion 'Silver'
  2. **Gentle Slope sets** - Tobermore Hydropave Fusion 'Alternation colour bands Blanc & Silver'
  3. **Paving** - Tobermore Hydropave Textured flags 'Natural'
  4. **Car Park Hard surface** - Tobermore Hydropave Fusion 'Mid Grey with Blanc Chevrons'
  5. **Permeable compacted gravel** - Bay markings with Tobermore Hydropave Blanc set on end
  6. **Cast concrete square benching**
  7. **Seeded grass**
  8. **Retained treebank**
  9. **Proposed finish for access path to be "Red Sand Carpet" as per Angus council specification**

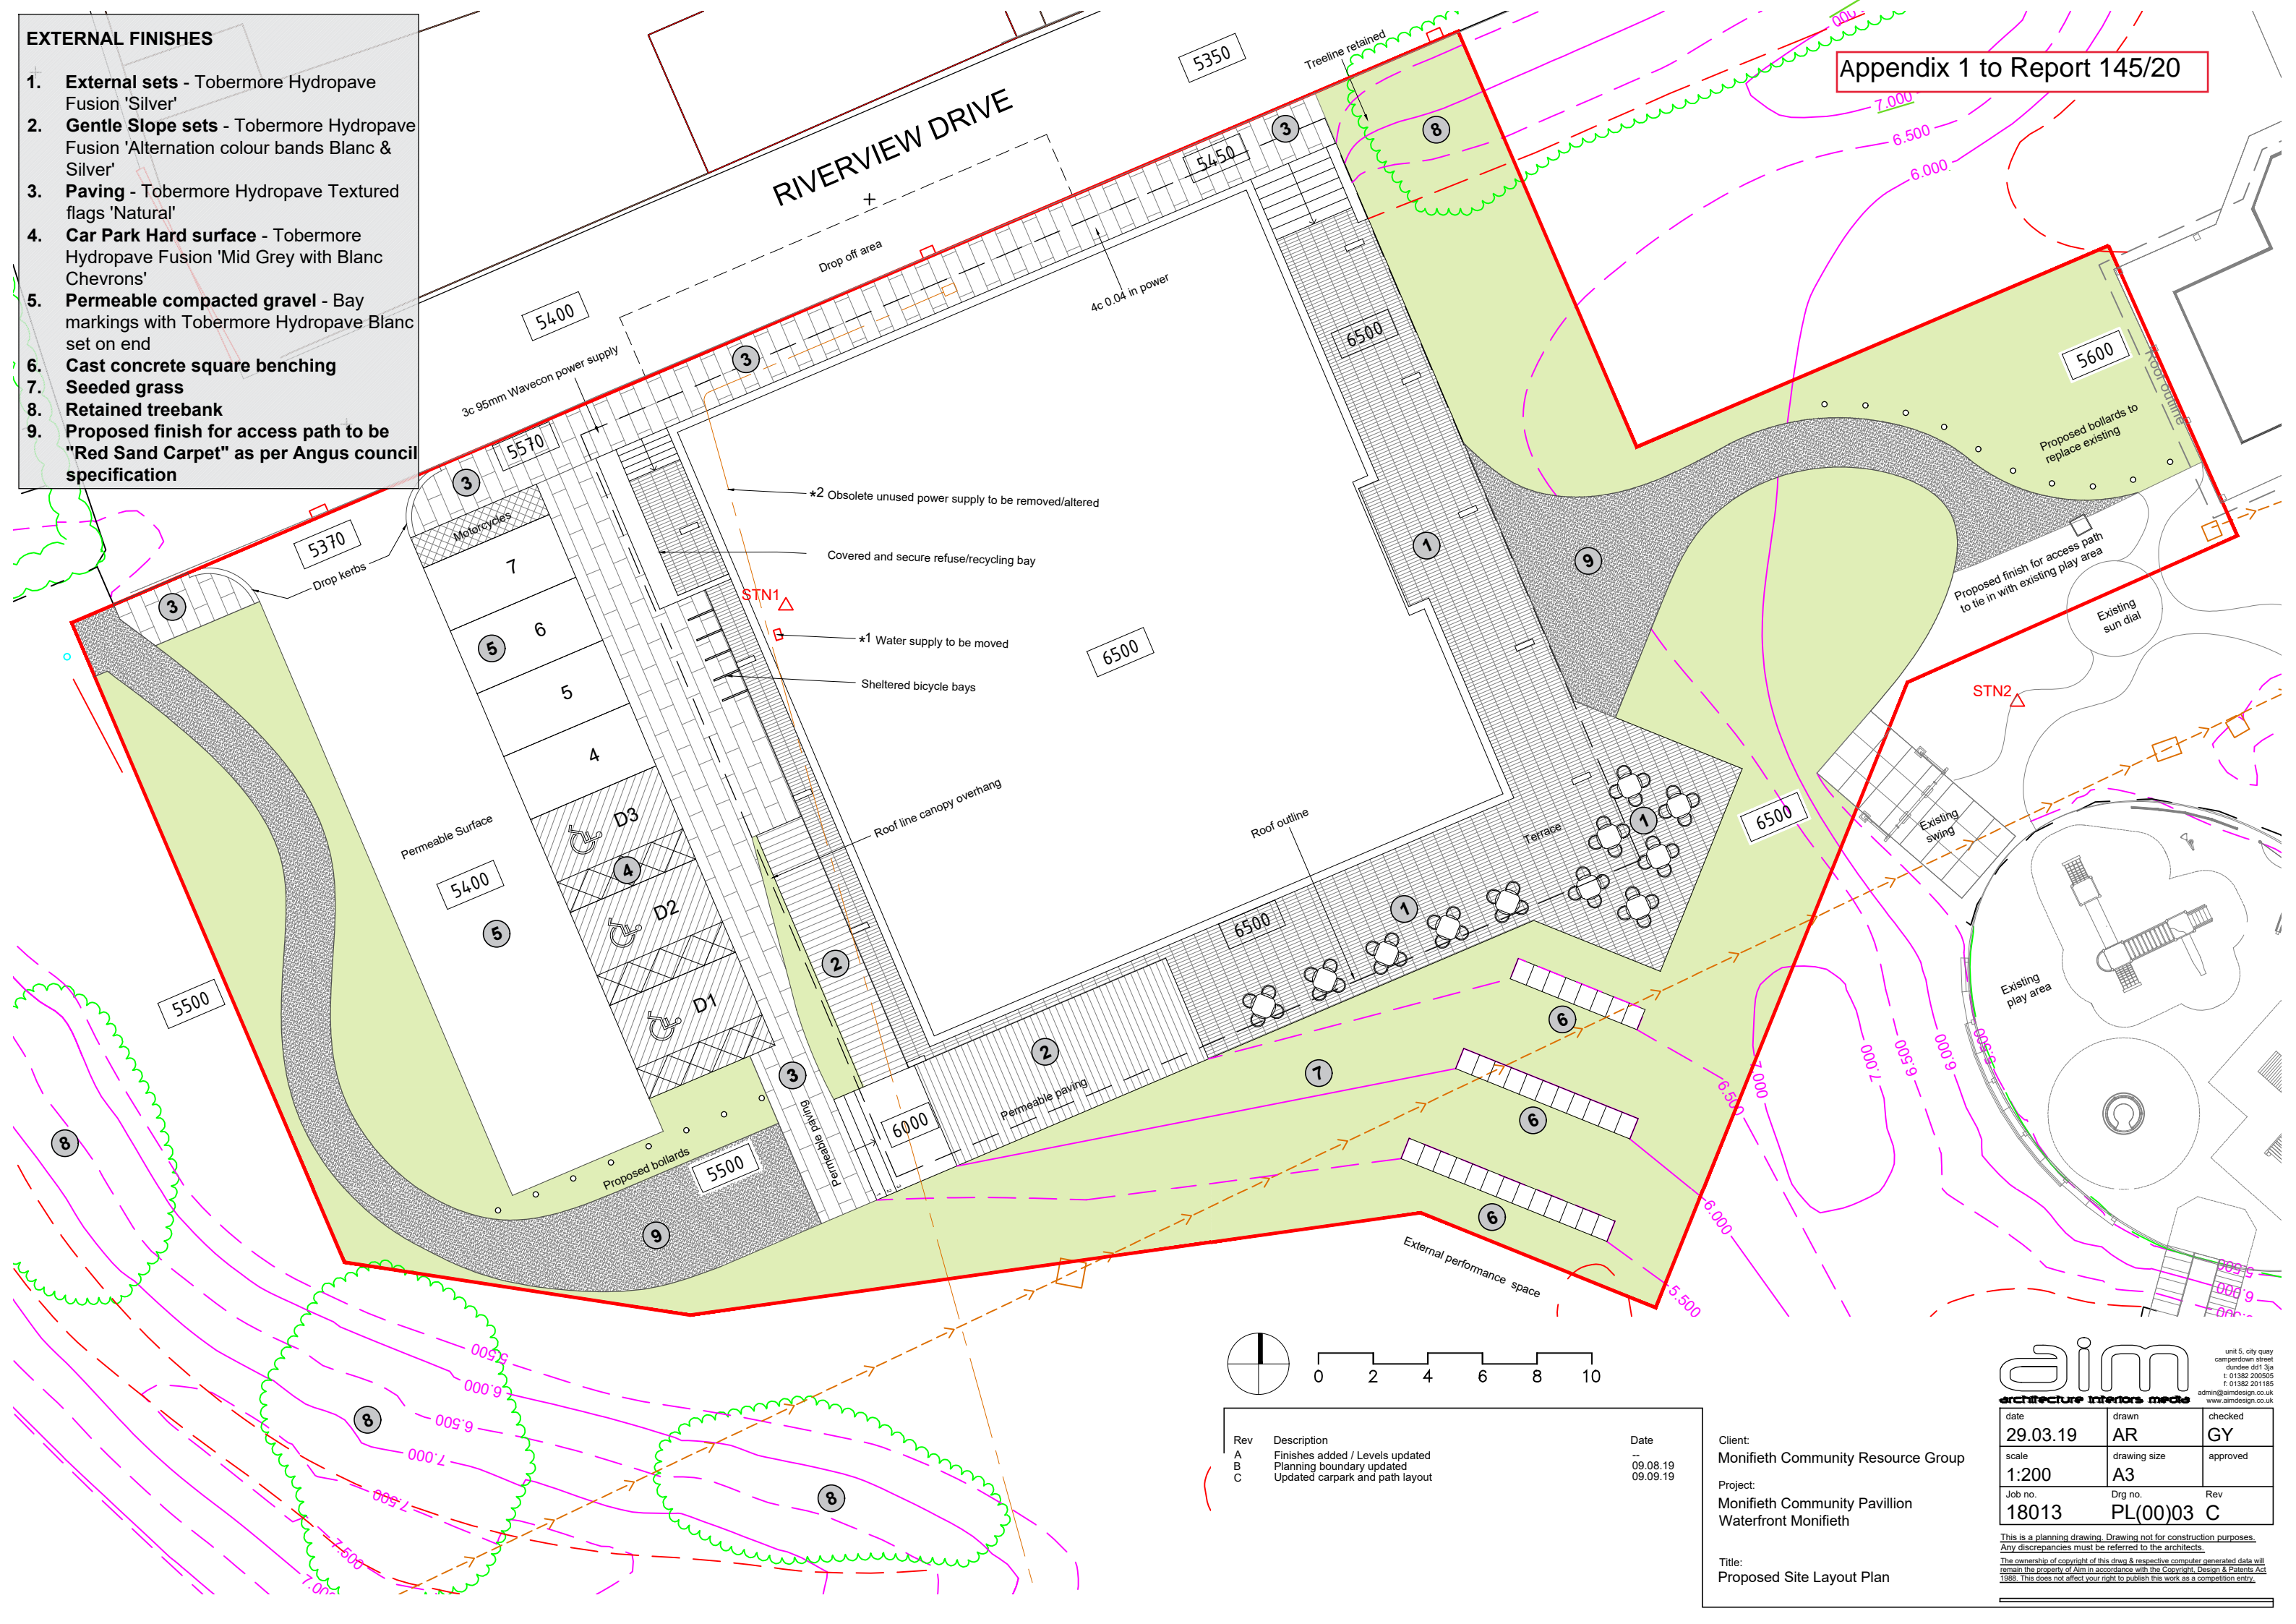

Rev	Description	Date
A	Finishes added / Levels updated	09.08.19
B	Planning boundary updated	09.09.19
C	Updated carpark and path layout	

Client:  
**Monifieth Community Resource Group**

Project:  
**Monifieth Community Pavillion  
 Waterfront Monifieth**

Title:  
**Proposed Site Layout Plan**

**aim**  
 architecture interiors mecha

unit 5, city quay  
 camperdown street  
 dundee dd1 3jn  
 t: 01382 200055  
 f: 01382 201185  
 admin@aimdesign.co.uk  
 www.aimdesign.co.uk

date	drawn	checked
29.03.19	AR	GY
scale	drawing size	approved
1:200	A3	
Job no.	Drg no.	Rev
18013	PL(00)03	C

This is a planning drawing. Drawing not for construction purposes. Any discrepancies must be referred to the architects.  
 The ownership of copyright of this drawing & respective computer generated data will remain the property of Aim in accordance with the Copyright, Design & Patents Act 1988. This does not affect your right to publish this work as a competition entry.