


1/1000.

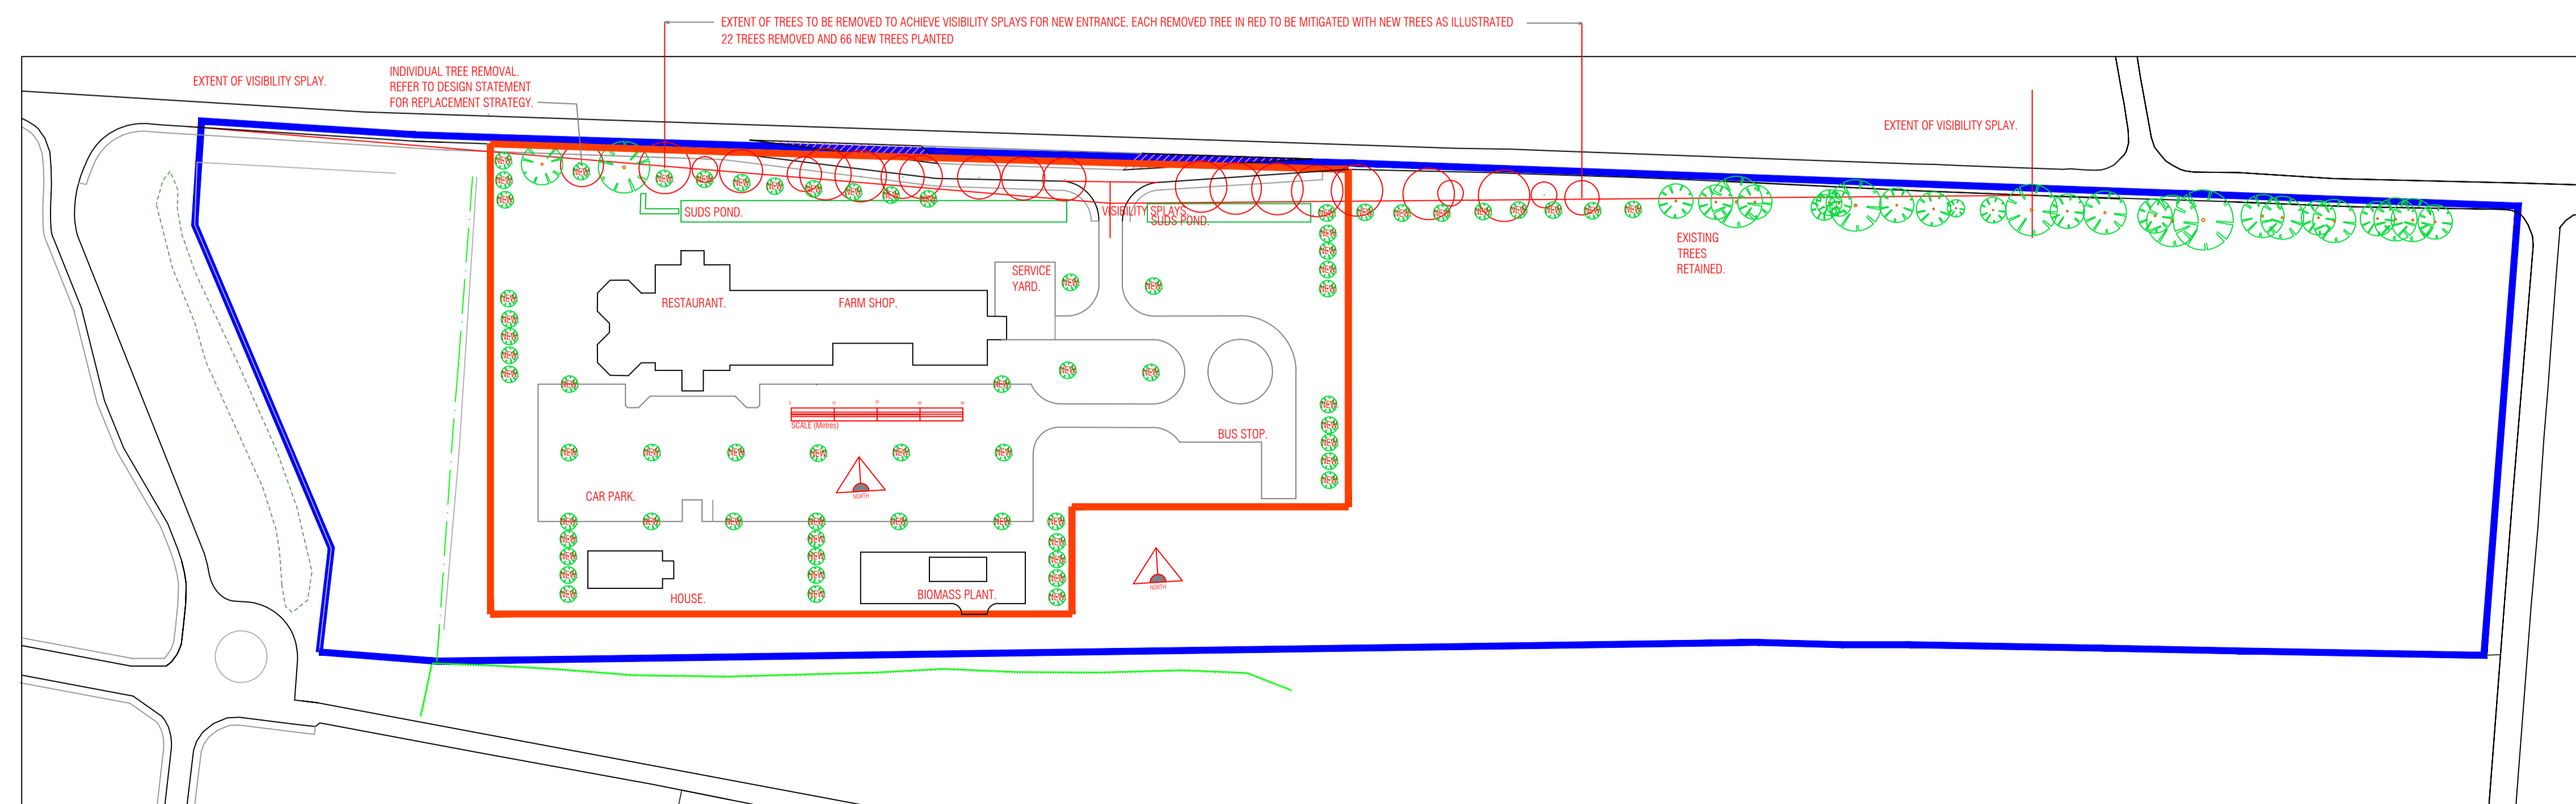

1/2000.

Hiddleston & Feist

Suppliers of Log and Timber Framed Buildings
1 LAUREL BANK, DUNDEE, DD3 4JA
tel: 01382 224427 fax: 01382 227737

PROJECT
MULLIN'S FARM SHOP.

TITLE
Tree Replacement Plan.

SCALE DRAWN DATE
AS ABOVE I.H. June' 21

JOB NO. DRG. NO. REVISION
633 11