


Items 6 and 7

Planning application: 20/00633/FULL

Planning application: 22/00128/FULL

Glenskinno Farm, Montrose

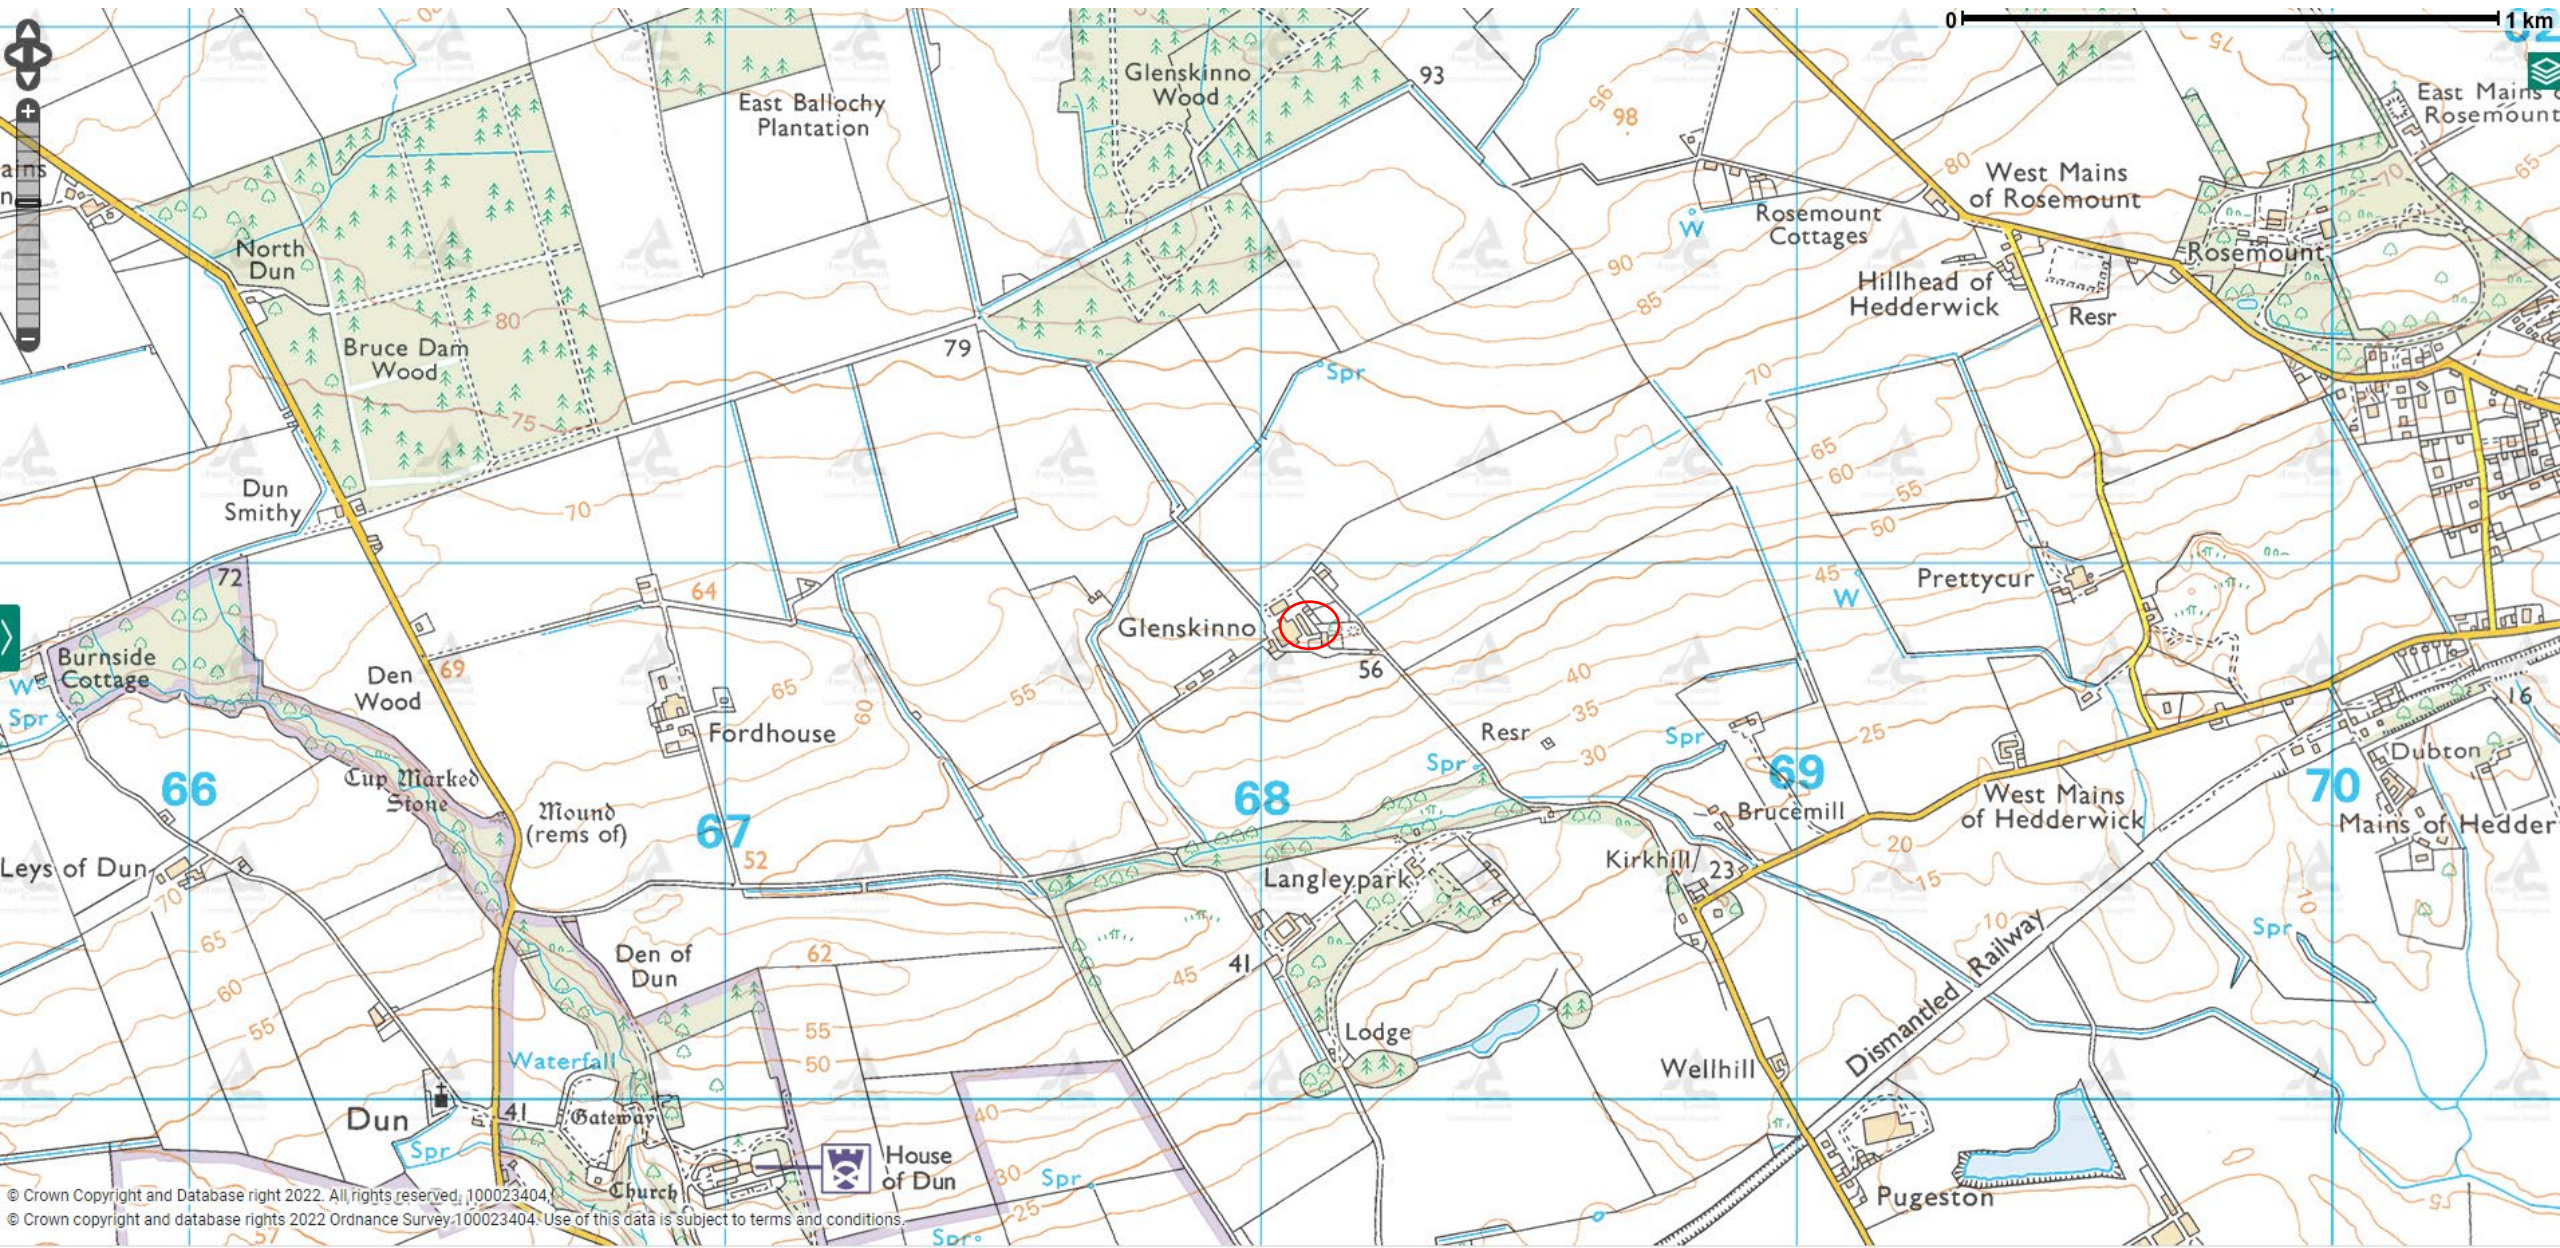






Proposed Ground Floor Plan (1:50)




Site Plan (1:500)

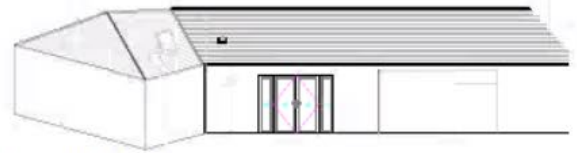

Proposed North Elevation (1:100)



Proposed South Elevation (1:100)

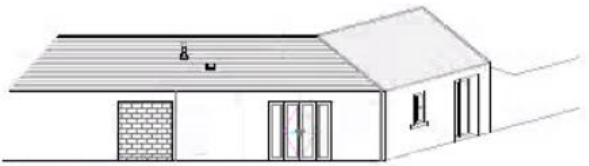

Proposed West Elevation (1:100)



This drawing is solely for the purposes of obtaining Planning Approval. The drawing may be suitable for constructional purposes but it may be necessary to augment/revise or amend this information. No liability will be accepted for any omission should the drawing be used for constructional purposes.


ISSUE	PROPOSED CONSTRUCTION MATERIAL
External Walls	Building walls to match existing
Roof	Building roof to match existing
Windows & Doors	As-fabrica Grey Aluminium
Roofline Details	Black Tiles

**REVISIONS**

Revised Drawing Description

New Drawing Title

NO	DATE	DESCRIPTION OF REVISION

A 05.08.20 Planning Scales

DATE: 05.08.20








DRAWN BY: Proposed Plan and Elevations

SCALE	DATE	PREPARED BY	CHECKED BY
1:500(A1)	05.08.20	JDC	JDC - PL - 000

This drawing is prepared in the format of the British Standard BS1191.

- Sketch Proposed
- Planning Application Submission
- Planning Application
- Building Warrant Application Submission
- Building Warrant Application
- Tender Issue
- Construction Drawings to be Adhered to on Site

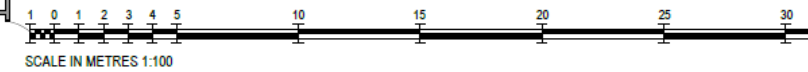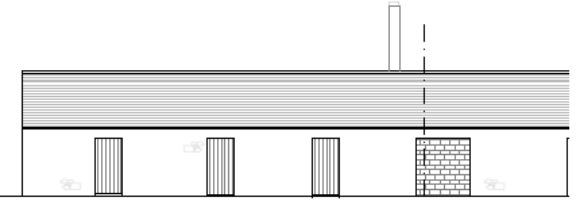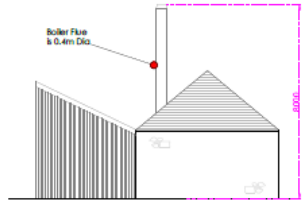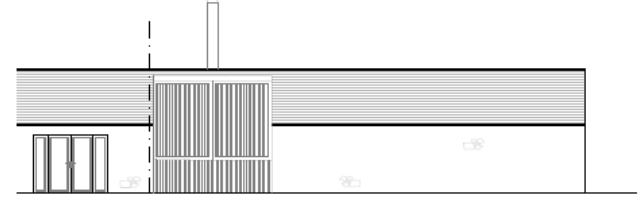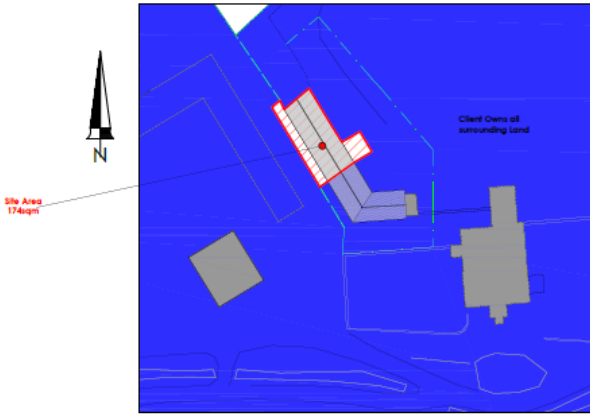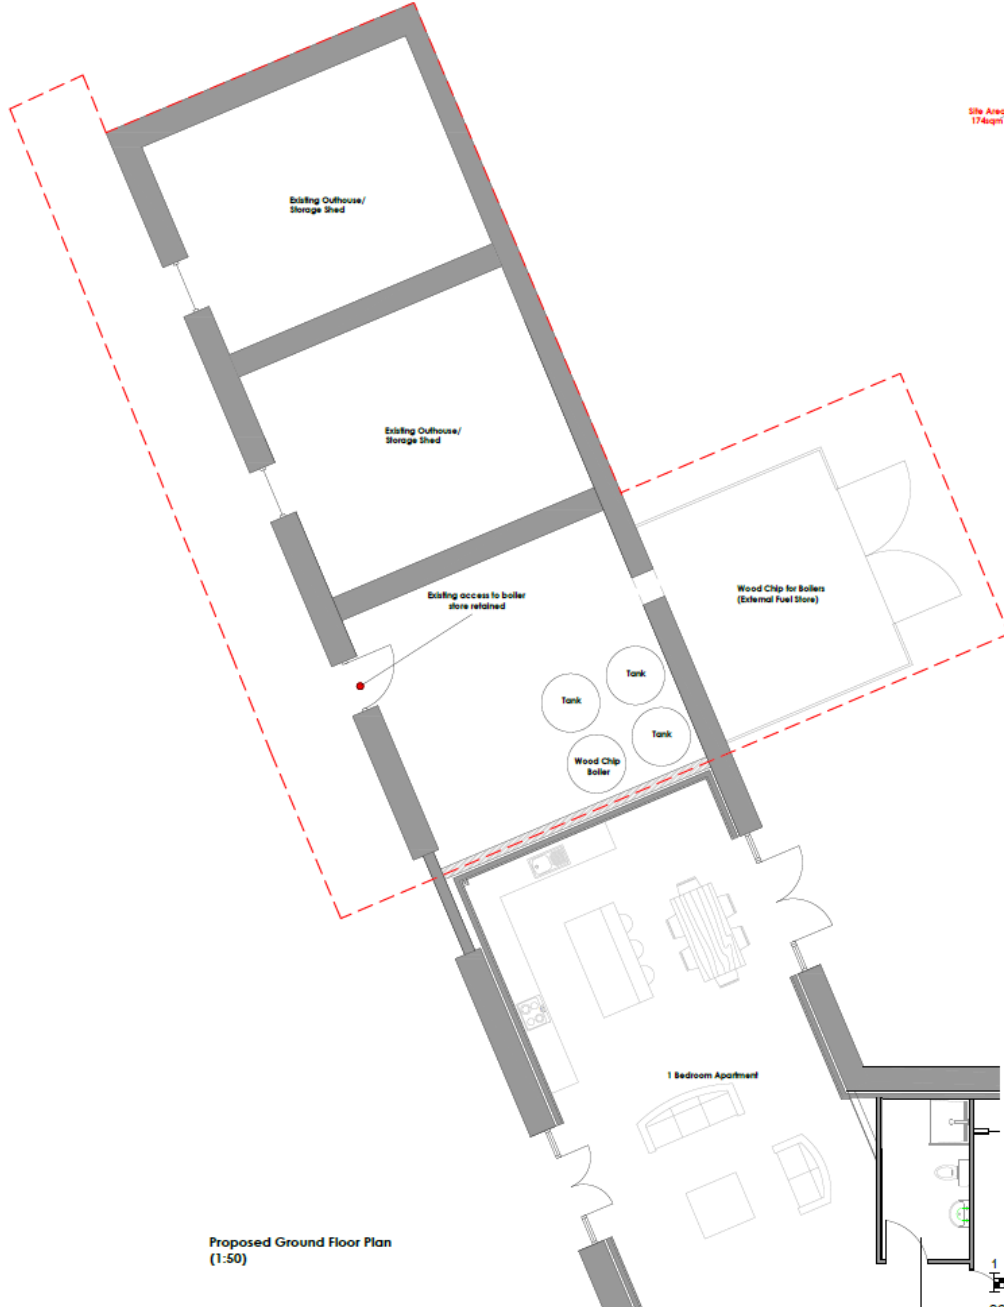

This drawing is solely for the purposes of obtaining Planning Approval. The drawing may be suitable for constructional purposes but it may be necessary to augment/and or amend this information. No liability will be accepted for any omission should the drawing be used for constructional purposes.

Do not scale this drawing for construction purposes.

**GENERAL LEGEND**

- Existing Structure
- New External Walls

REVISION	DATE	DESCRIPTION OF REVISION
S	04.11.22	Boiler Flue Updated
A	04.11.22	Planning Updated


**DRAWING TITLE** Proposed Plan and Elevations with Site Plan

SCALE	DATE	DRAWING NO.	DRAWN BY
1:500/1	02.03.21	JDC 1465 - PL - 002	RG

This drawing is issued for the purpose of the status indicated below

- Sketch Proposal
- Planning Application Submission
- Planning Application
- Building Warrant Application Submission
- Building Warrant Application
- Tender Issue
- Construction Drawings to be Adhered to on Site

**john d crawford Ltd**  
ARCHITECTURAL SERVICES

email | info@jdcrawford.co.uk  
tel | 01264 672044 fax | 01264 672036





