

KEY:

- ▲ Dog Swim Points - assigned access points for dogs
- Areas of bare soil to be stabilised using geotextile and planting

Dog Swim Points - assigned access points with stepped stone ramps, to protect remaining embankment from erosion through dog access forming bare soil patches, supported by information signage

Fill bare patches with soil and plant marginal plants through protective geotextile to stabilise soil

Interpretation board at convergence of Brothock Burn and Hercules Burn

Fill bare patches with soil and plant marginal plants through protective geotextile to stabilise soil

Install interpretation board to inform on Freshwater naturalisation techniques and wildlife in Brothock Water

Extension to timber pond dipping platform with lower level to access water

Remove concrete banking to burn, widen and reshape embankments to form natural watercourse contours, and introduce green bank protection measures



Based upon Ordnance Survey material with the permission of Ordnance Survey on behalf of the Controller of Her Majesty's Stationery Office © Crown copyright. Unauthorised reproduction infringes Crown copyright and may lead to prosecution or civil proceedings. Angus Council 10028404_2022



Angus Council
Comhairle Aonghais

ANGUS COUNCIL - VIBRANT COMMUNITIES & SUSTAINABLE GROWTH ENVIRONMENTAL SERVICES - PARKS FORFAR DD8 1AN

HEAD: A. Smith, Director of Vibrant Communities and Sustainable Growth

PROJECT:
Nature Restoration Fund 2022/23
Freshwater restoration/ restoring natural flow opportunities at Angus watercourses
Brothock Water, St Vigeans to Arbroath Outline Proposals


DWG. No.	SCALE	
JS/NRF/2223/03/01/01	1:1000 @ A2	
DATE	DRAWN	APPROVED
12/08/22	JS	KR



Green bank protection measures using wood



Natural edges to watercourse

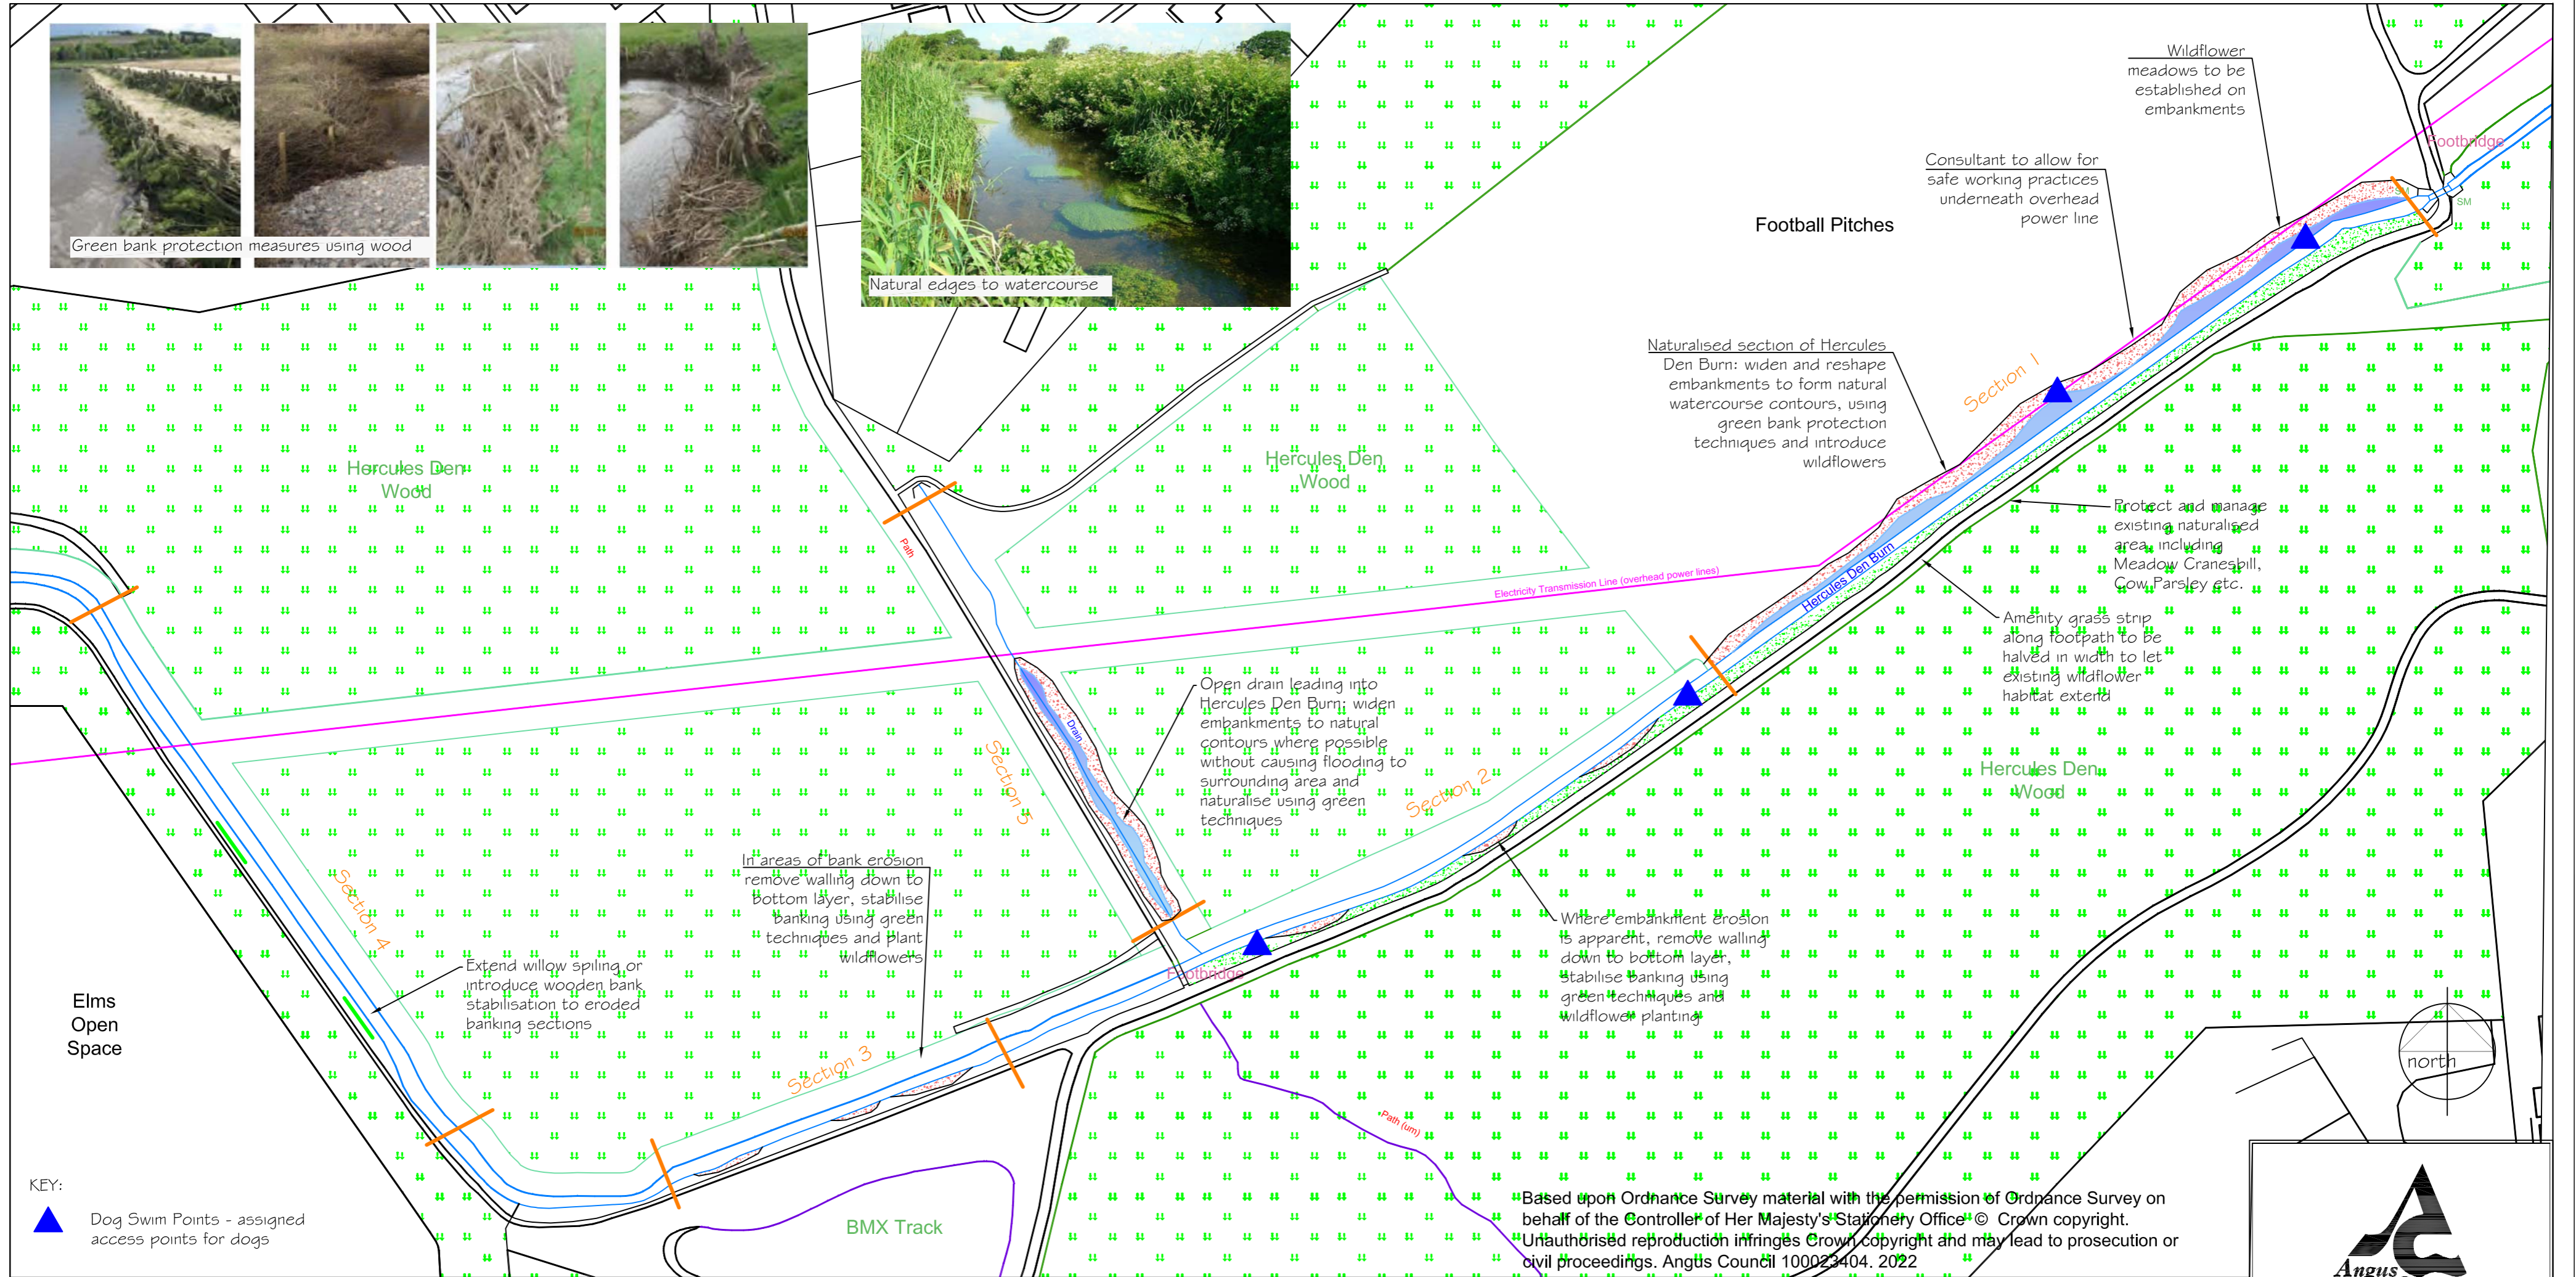

Based upon Ordnance Survey material with the permission of Ordnance Survey on behalf of the Controller of Her Majesty's Stationery Office © Crown copyright. Unauthorised reproduction infringes Crown copyright and may lead to prosecution or civil proceedings. Angus Council 100023404. 2022



ANGUS COUNCIL - VIBRANT COMMUNITIES & SUSTAINABLE GROWTH ENVIRONMENTAL SERVICES - PARKS FORFAR DD8 1AN

HEAD: A. Smith, Director of Vibrant Communities and Sustainable Growth

PROJECT:
 Nature Restoration Fund 2022/23
 Freshwater restoration/ restoring natural flow opportunities at Angus watercourses
 Hercules Den Burn, Hercules Den, Arbroath Outline Proposals

DWG. No.	SCALE	
JS/NRF/2223/03/02/01	1:1000 @ A2	
DATE	DRAWN	APPROVED
12/08/22	JS	KR



Eroded embankments along burn in Section 2



Erosion leading to undermining of adjoining footpaths



Existing vegetation in Section 1



Reduce walling to bottom course and replace with sustainable green solution



Based upon Ordnance Survey material with the permission of Ordnance Survey on behalf of the Controller of Her Majesty's Stationery Office © Crown copyright. Unauthorised reproduction infringes Crown copyright and may lead to prosecution or civil proceedings. Angus Council 100023404. 2022



Angus Council
Comhairle Aonghais

ANGUS COUNCIL - VIBRANT COMMUNITIES & SUSTAINABLE GROWTH ENVIRONMENTAL SERVICES - PARKS FORFAR DD8 1AN

HEAD: A. Smith, Director of Vibrant Communities and Sustainable Growth

PROJECT:
Nature Restoration Fund 2022/23
Freshwater restoration/ restoring natural flow opportunities at Angus watercourses
Garne Burn, Kinnemuir Den
Outline Proposals

DWG. No. J5/NRF/2223/03/03/01	SCALE 1:1000 @ A2
DATE 12/08/22	DRAWN JS
	APPROVED KR

