

SAFETY, HEALTH AND ENVIRONMENTAL INFORMATION	
In addition to the hazards/risks normally associated with the types of work detailed on this drawing, note the following:	
CONSTRUCTION	
1. UNDERGROUND STATUTORY UNDERTAKERS PLANT INTERACTION.	
2. WORKING IN A FLOOD ZONE OR ADJACENT TO WATER.	
3. INTERACTION WITH THE PUBLIC.	
4. WORKING UNDER OR ADJACENT TO STRUCTURES.	
5. ACCESS/EGRESS CONSTRAINTS.	
MAINTENANCE/CLEANING	
NONE	
DECOMMISSIONING/DEMOLITION	
NONE	
It is assumed that all works will be carried out by a competent contractor working, where appropriate, to an approved method statement	



- NOTES:**
- DO NOT SCALE FROM THIS DRAWING.
 - ALL DIMENSIONS ARE IN METERS UNLESS OTHERWISE SPECIFIED.
 - DRAWING TO BE PRINTED IN COLOUR.
 - FOR LOCATIONS OF SCHEME HAZARDS SPECIFIC TO EACH DISCIPLINE REFER TO THE RELEVANT DRAWINGS SERIES.
 - THE INFORMATION ON THIS DRAWING IS INDICATIVE. ALL CONSTRUCTION SHOULD BE UNDERTAKEN FROM THE SPECIFIC DISCIPLINE DRAWINGS.

KEY:

	REDLINE BOUNDARY
	PROPOSED STANDARD FOOTPATH: CONCRETE BLOCK PAVING, GREY
	PROPOSED ENHANCED PUBLIC REALM PAVING: CAITHNESS STONE
	PROPOSED SHARED SURFACE: SANDSTONE PAVING, HERRINGBONE PATTERN.
	PROPOSED CYCLEWAY: PERMEABLE RESIN BOUND AGGREGATE, RED
	PROPOSED ARTIFICIAL STONE TACTILE PAVING
	PROPOSED ARTIFICIAL STONE RED COLOURED TACTILE PAVING
	DROPPER KERB
	BULLNOSE KERB
	CONCRETE EDGING
	BUS KERB
	HALF BATTER KERB
	DRAINAGE KERB
	FLUSHED KERB
	LIGHTING COLUMN
	TRAFFIC SIGN
	TRAFFIC SIGNS MOUNTED BACK TO BACK
	TRAFFIC BOLLARD
	BELISHA BECON

Rev	Date	Description	Prod.	Chk.	Rev.	App.
P01	29/03/23	FOR PRICING	RM	MS	KK	MS
P02	13/04/23	FOR PRICING	RM	KK	MS	MS
P03	29/09/23	FOR TENDER	RM	KK	MS	MS

Angus Council

Project: **Arbroath A Place for Everyone**

Site: A92 Westport, Arbroath, Angus

Client: Angus Council, Angus House, Sylvie Way, Orchardbank Business Park, Forfar, DD8 1AN, www.angus.gov.uk

ARCADIS

Registered office: 80 Fenchurch Street, London EC3M 4BY

Coordinating office: 16th Floor, 103 Colmore Row, Birmingham B3 3AG, Tel: 44 (0)121 516 1818

www.arcadis.com © Copyright reserved


Drawing Title: **Arbroath - A Place for Everyone Detailed Design General Arrangement Sheet 4 of 6**

Designed: D. Bell	Signed: Digitally Signed	Date: 27/09/23
Produced: R. McComish	Signed: Digitally Signed	Date: 28/09/23
Checked: K. Kelly	Signed: Digitally Signed	Date: 29/09/23
Reviewed: M. Scott	Signed: Digitally Signed	Date: 29/09/23
Approved: M. Scott	Signed: Digitally Signed	Date: 29/09/23

Original Size: N/A	Grid: OS	Datum: AOD
Suitability Code: S5	Scale: 1:500	Project Number: 10042248

Suitable for Review and Acceptance

Drawing Number: **10042248 - ARC - HGN ZZ - DR - HE - 00105** Revision: **P03**

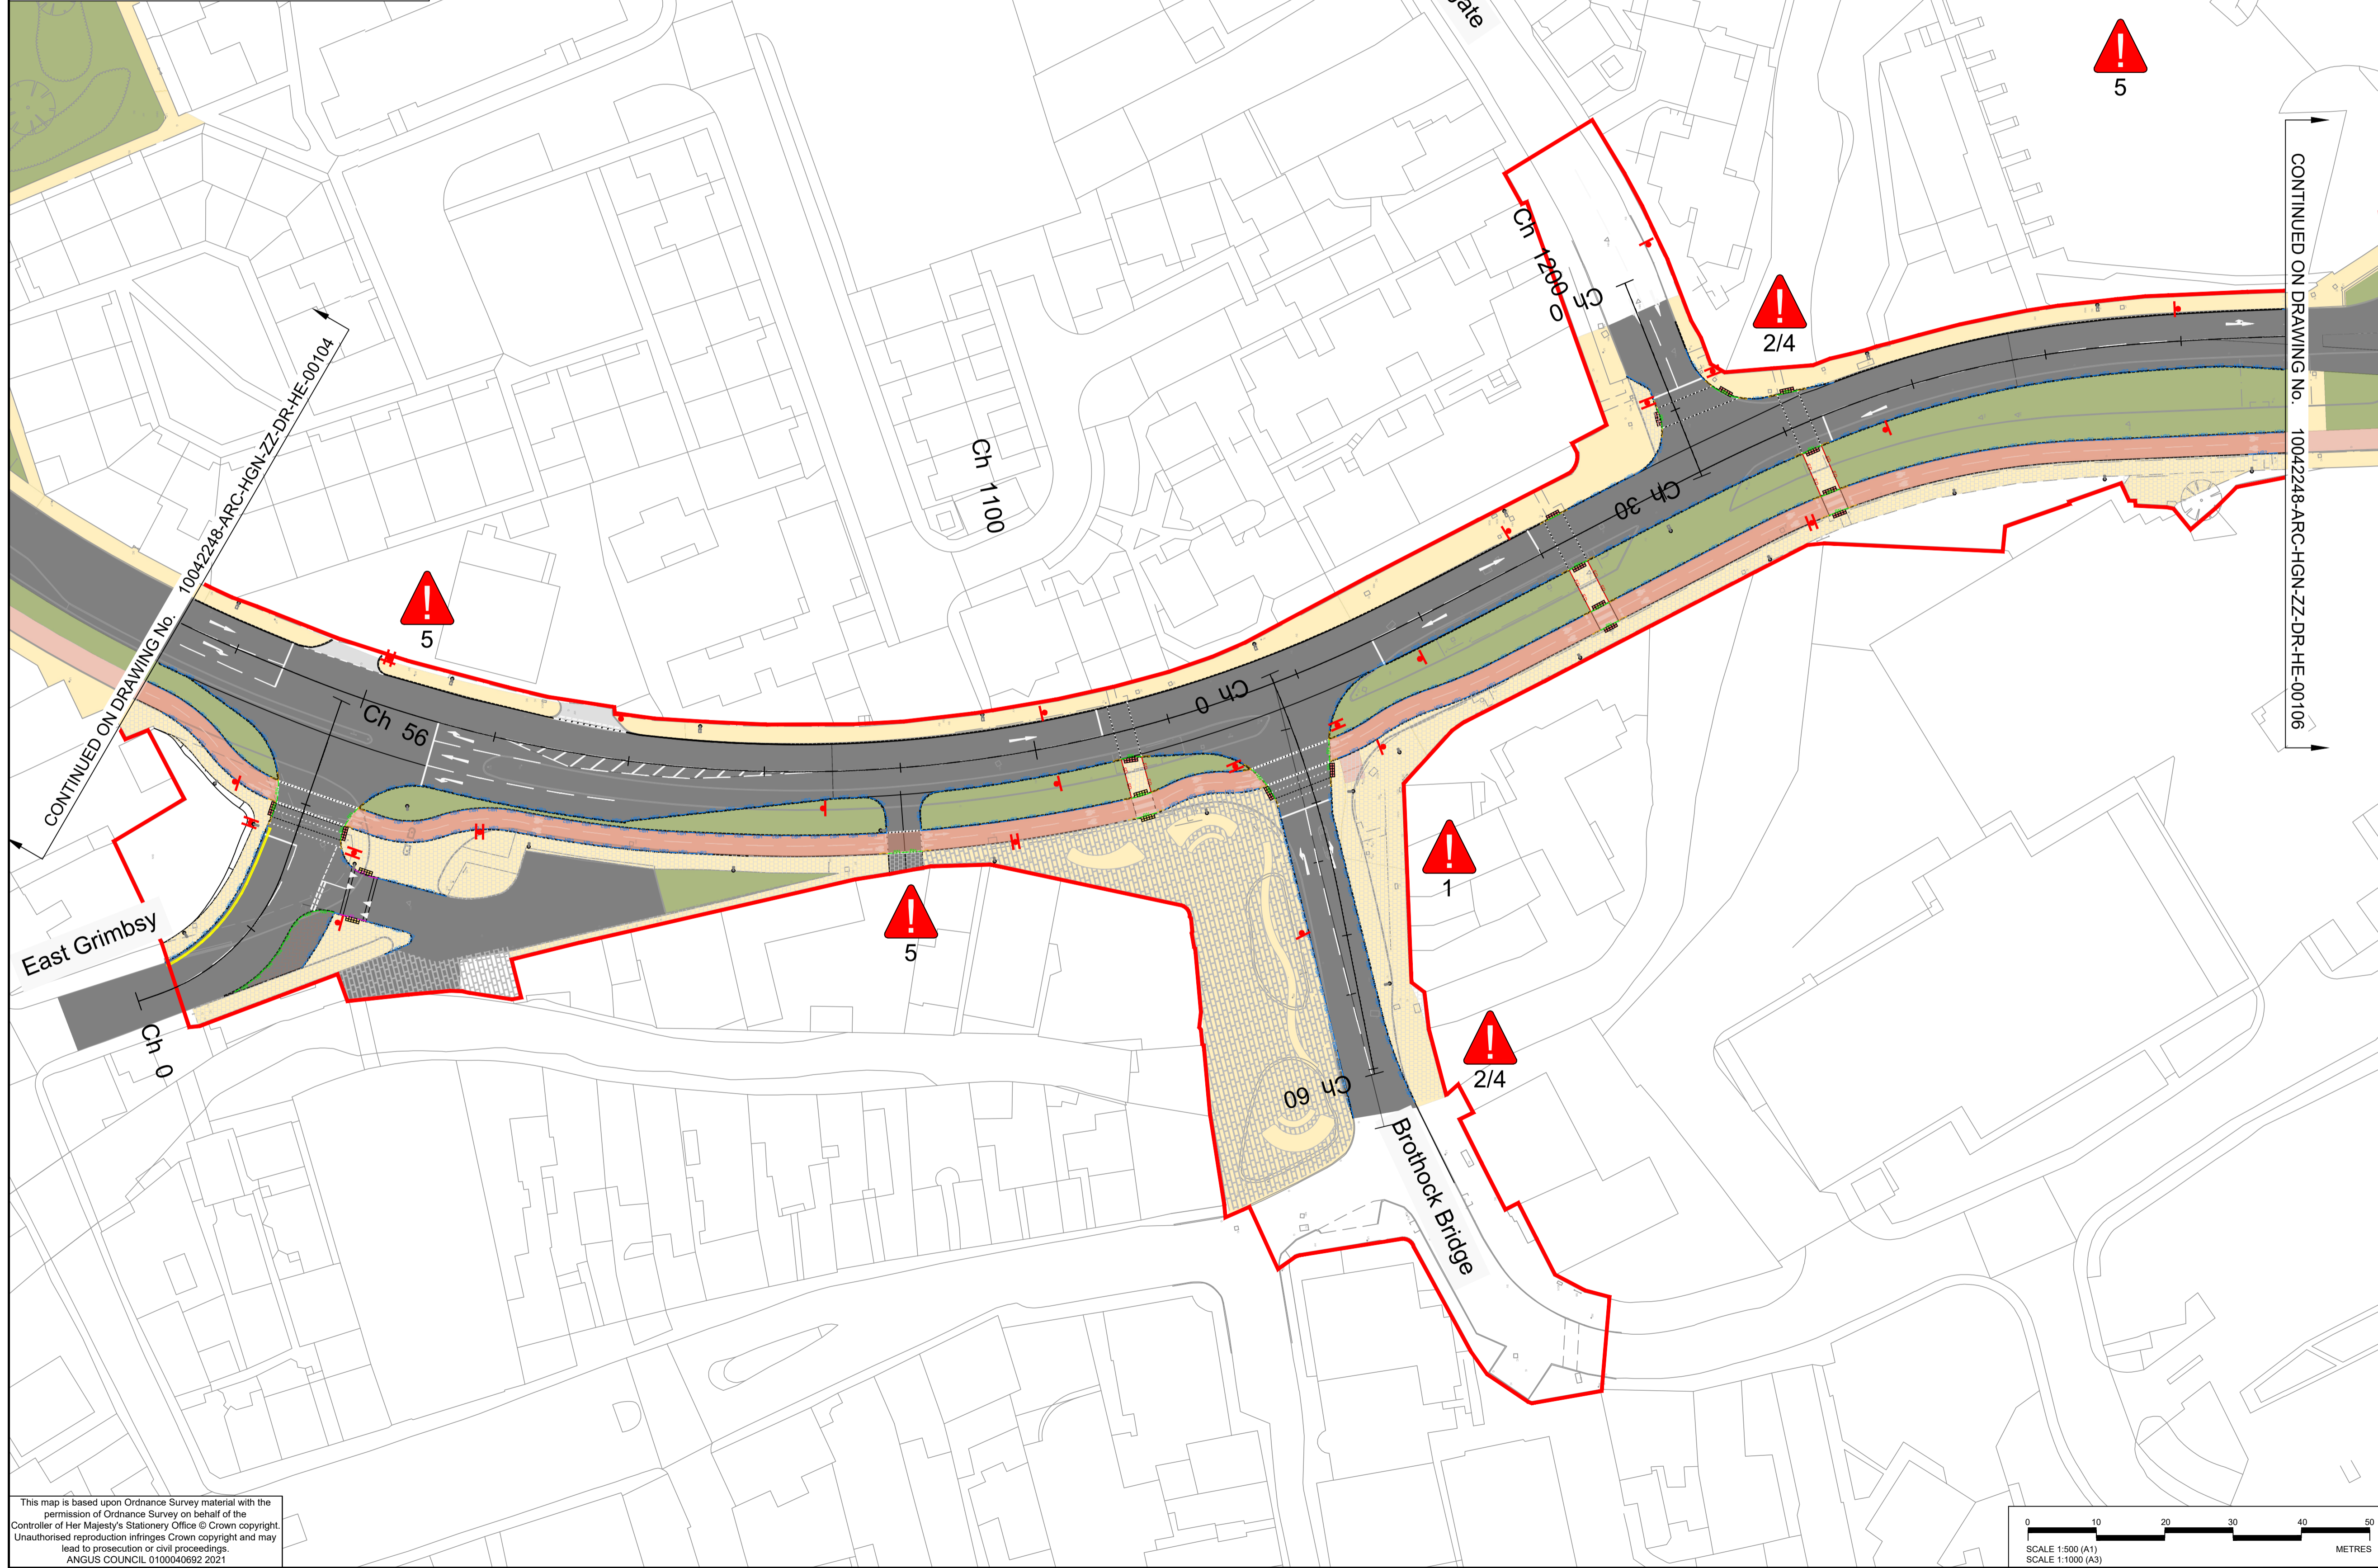

This map is based upon Ordnance Survey material with the permission of Ordnance Survey on behalf of the Controller of Her Majesty's Stationery Office © Crown copyright. Unauthorised reproduction infringes Crown copyright and may lead to prosecution or civil proceedings. ANGUS COUNCIL 0100040692 2021

