


SAFETY, HEALTH AND ENVIRONMENTAL INFORMATION	
In addition to the hazards/risks normally associated with the types of work detailed on this drawing, note the following:	
CONSTRUCTION	
1. UNDERGROUND STATUTORY UNDERTAKERS PLANT INTERACTION. 2. WORKING IN A FLOOD ZONE OR ADJACENT TO WATER. 3. INTERACTION WITH THE PUBLIC. 4. WORKING UNDER OR ADJACENT TO STRUCTURES. 5. ACCESS/EGRESS CONSTRAINTS.	
MAINTENANCE/CLEANING	
NONE	
DECOMMISSIONING/DEMOLITION	
NONE	
It is assumed that all works will be carried out by a competent contractor working, where appropriate, to an approved method statement	

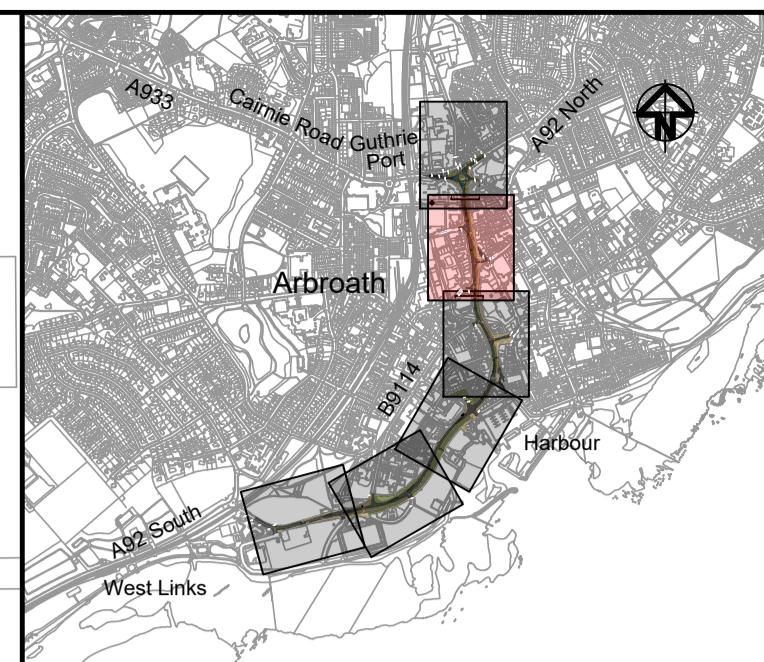

- NOTES:**
- DO NOT SCALE FROM THIS DRAWING.
 - ALL DIMENSIONS ARE IN METERS UNLESS OTHERWISE SPECIFIED.
 - DRAWING TO BE PRINTED IN COLOUR.
 - FOR LOCATIONS OF SCHEME HAZARDS SPECIFIC TO EACH DISCIPLINE REFER TO THE RELEVANT DRAWINGS SERIES.
 - THE INFORMATION ON THIS DRAWING IS INDICATIVE. ALL CONSTRUCTION SHOULD BE UNDERTAKEN FROM THE SPECIFIC DISCIPLINE DRAWINGS.

- KEY:**
- REDLINE BOUNDARY
 - PROPOSED STANDARD FOOTPATH: CONCRETE BLOCK PAVING, GREY
 - PROPOSED ENHANCED PUBLIC REALM PAVING: CAITHNESS STONE PAVING, HERRINGBONE PATTERN.
 - PROPOSED CYCLEWAY: PERMEABLE RESIN BOUND AGGREGATE, RED
 - PROPOSED ARTIFICIAL STONE TACTILE PAVING
 - PROPOSED ARTIFICIAL STONE COLOURED TACTILE PAVING
 - DROPPER KERB
 - CONCRETE EDGING
 - HALF BATTER KERB
 - FLUSHED KERB
 - BULLNOSE KERB
 - BUS KERB
 - DRAINAGE KERB
 - LIGHTING COLUMN
 - TRAFFIC SIGN
 - TRAFFIC SIGNS MOUNTED BACK TO BACK
 - TRAFFIC BOLLARD
 - BELISHA BECON

Rev	Date	Description	Prod	Chk	Rev	App
P01	29/03/23	FOR PRICING	RM	MS	KK	MS
P02	13/04/23	FOR PRICING	RM	KK	MS	MS
P03	29/09/23	FOR TENDER	RM	KK	MS	MS



Project: Arbroath A Place for Everyone

Site: A92 Westport, Arbroath, Angus

Client: Angus Council
Angus House, Sylvie Way,
Orchardbank Business Park,
Forfar, DD8 1AN
www.angus.gov.uk



Registered office: 80 Fenchurch Street, London EC3M 4BY

Coordinating office: 16th Floor, 103 Colmore Row, Birmingham B3 3AG
Tel: 44 (0)121 516 1818

www.arcadis.com © Copyright reserved

Drawing Title: Arbroath - A Place for Everyone
Detailed Design
General Arrangement
Sheet 5 of 6


Designed:	Signed:	Date:
D. Bell	Digitally Signed	27/09/23
Produced:	Signed	Date
R. McComish	Digitally Signed	28/09/23
Checked:	Signed	Date
K. Kelly	Digitally Signed	29/09/23
Reviewed:	Signed	Date
M. Scott	Digitally Signed	29/09/23
Approved:	Signed	Date
M. Scott	Digitally Signed	29/09/23

Original Size:	Grid:	Datum:
N/A	OS	AOD
Suitability Code:	Scale:	Project Number:
S5	1:500	10042248

Suitable for Review and Acceptance

Drawing Number: 10042248 - ARC - HGN
ZZ - DR - HE - 00106

Revision: P03

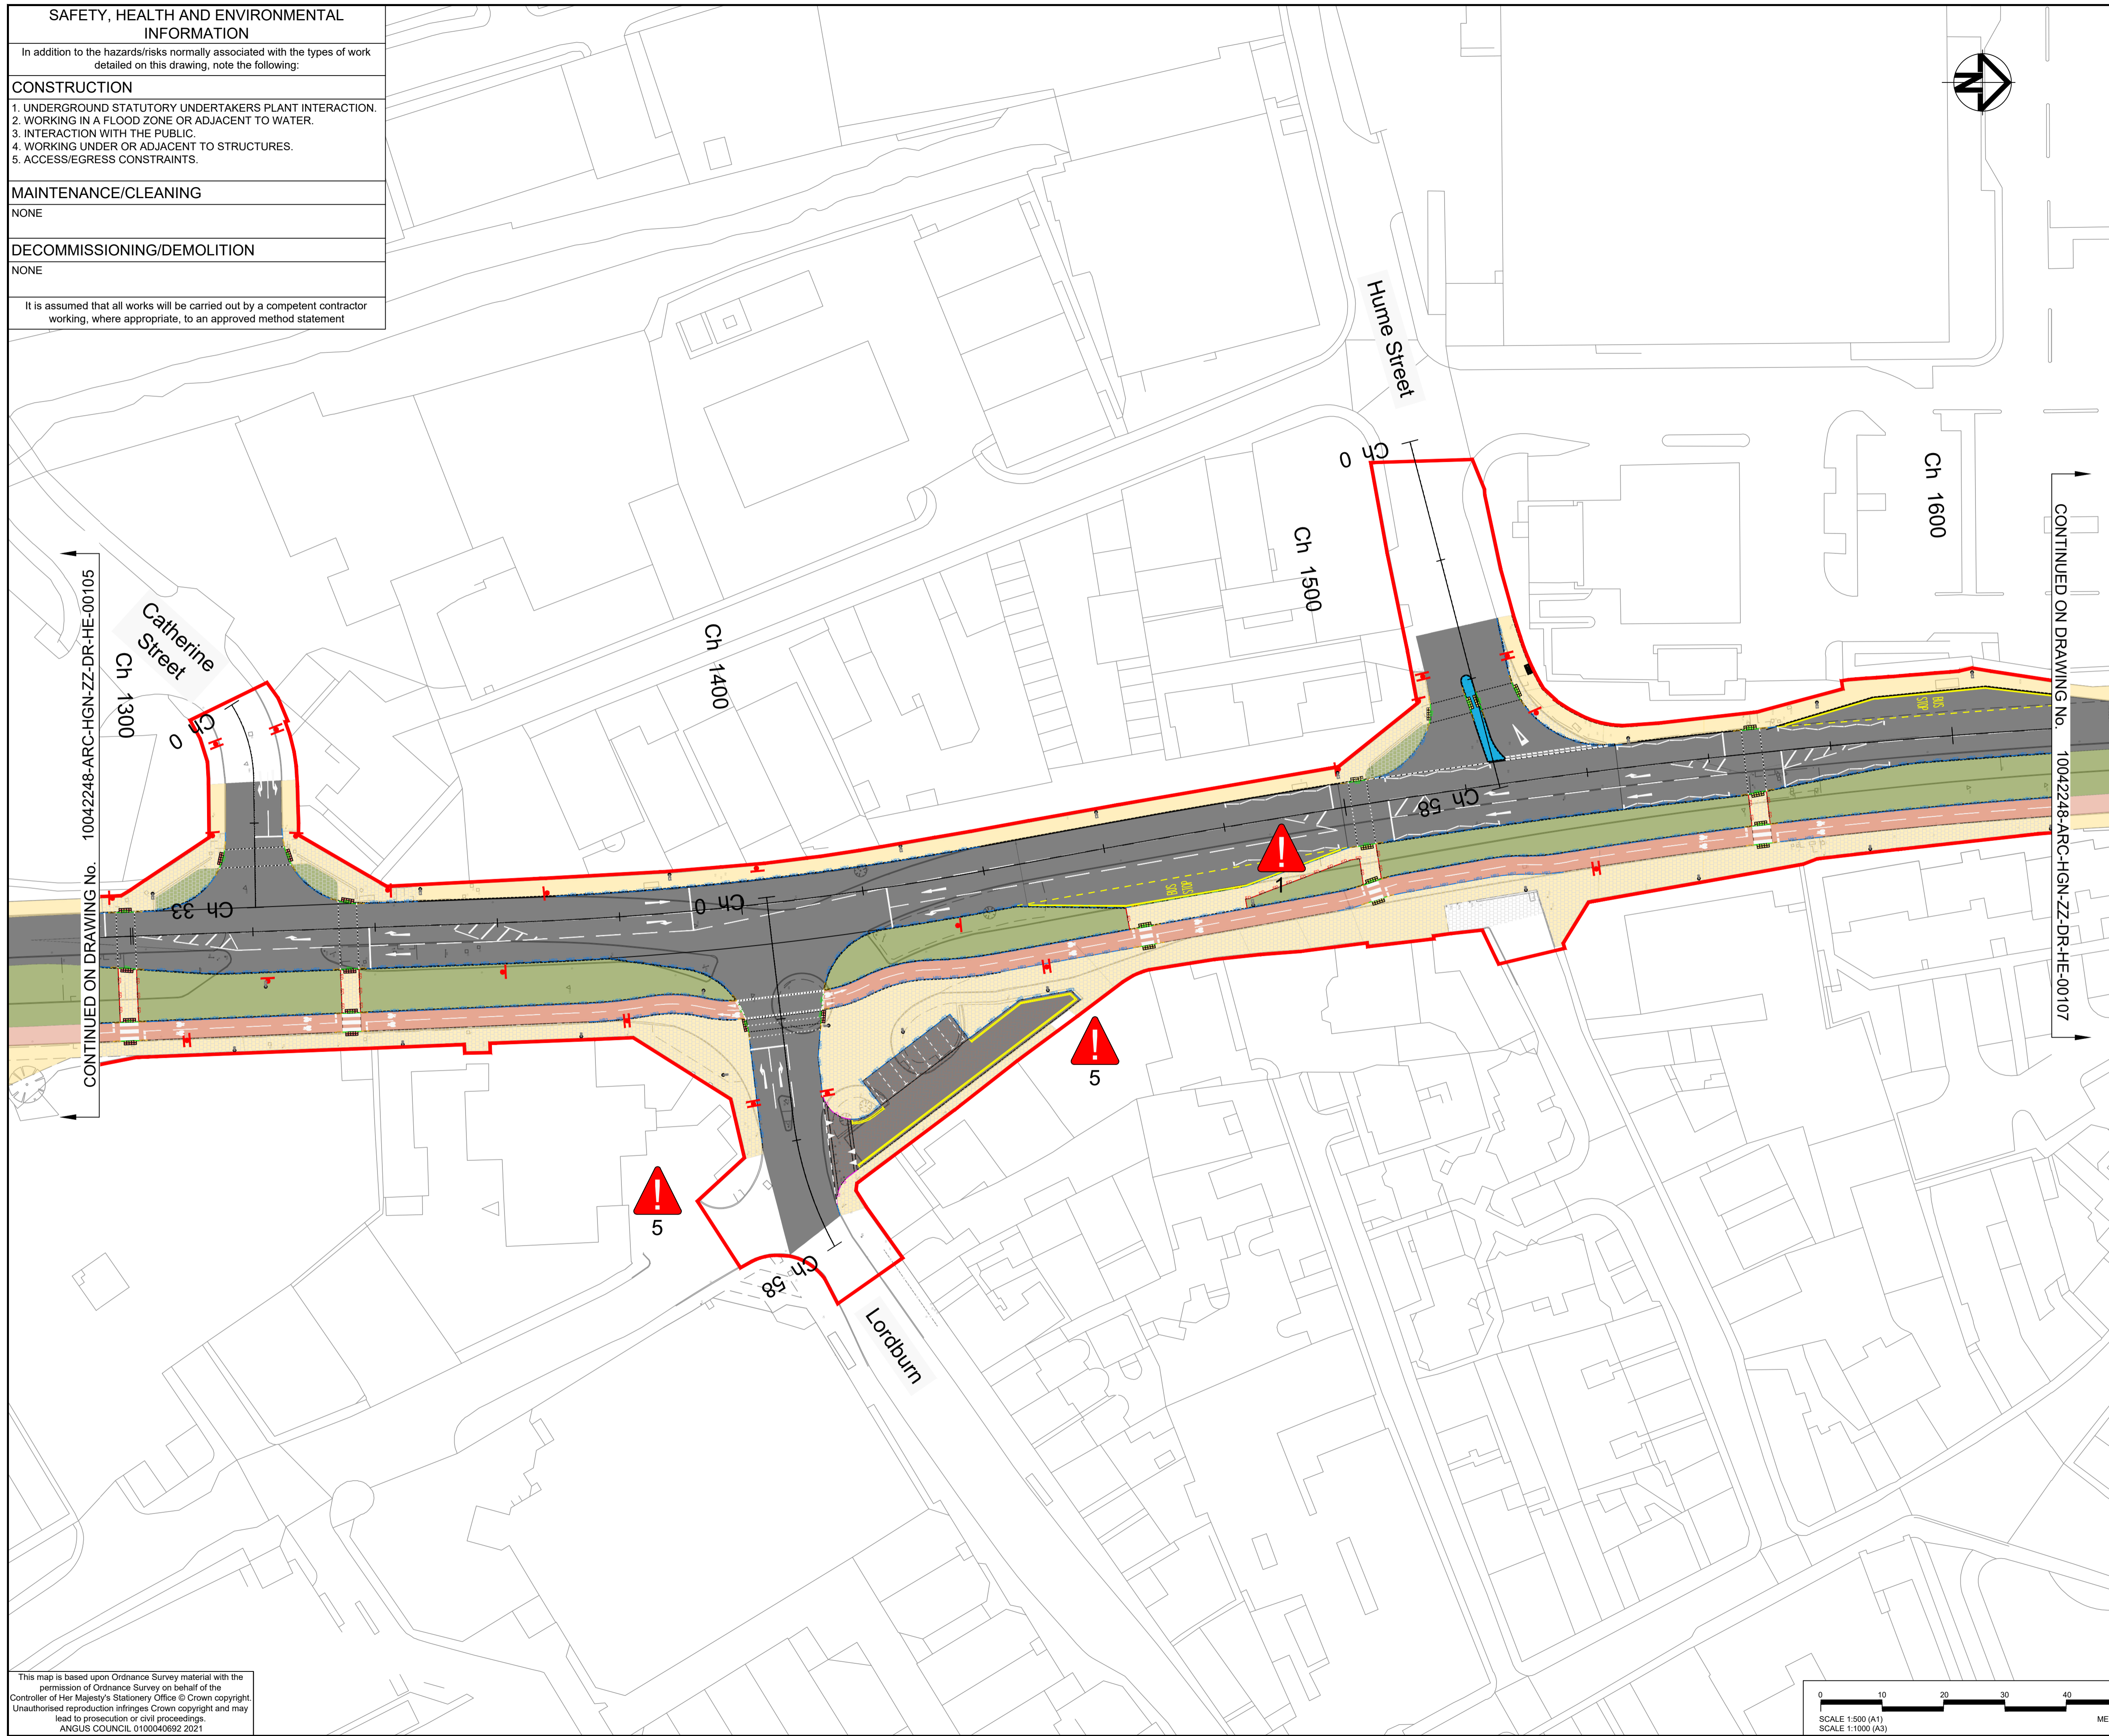

This map is based upon Ordnance Survey material with the permission of Ordnance Survey on behalf of the Controller of Her Majesty's Stationery Office © Crown copyright. Unauthorised reproduction infringes Crown copyright and may lead to prosecution or civil proceedings.
ANGUS COUNCIL 0100040692 2021

