


A number of mature trees will have to be removed to accommodate the new path and the works associated with it.  
 New trees to be planted to replace the felled ones.  
 New tree locations to be agreed on site.

Footpath 4 location  
 The footpath has been split into 5 sections.


- Section 1 - Build out
- Section 2 - Raising of existing footway and reconfiguration of existing steps
- Section 3 - Lower end of new footpath
- Section 4 - Reconfiguration of existing steps
- Section 5 - Upper end of new footpath

Footpath 4 Location Plan

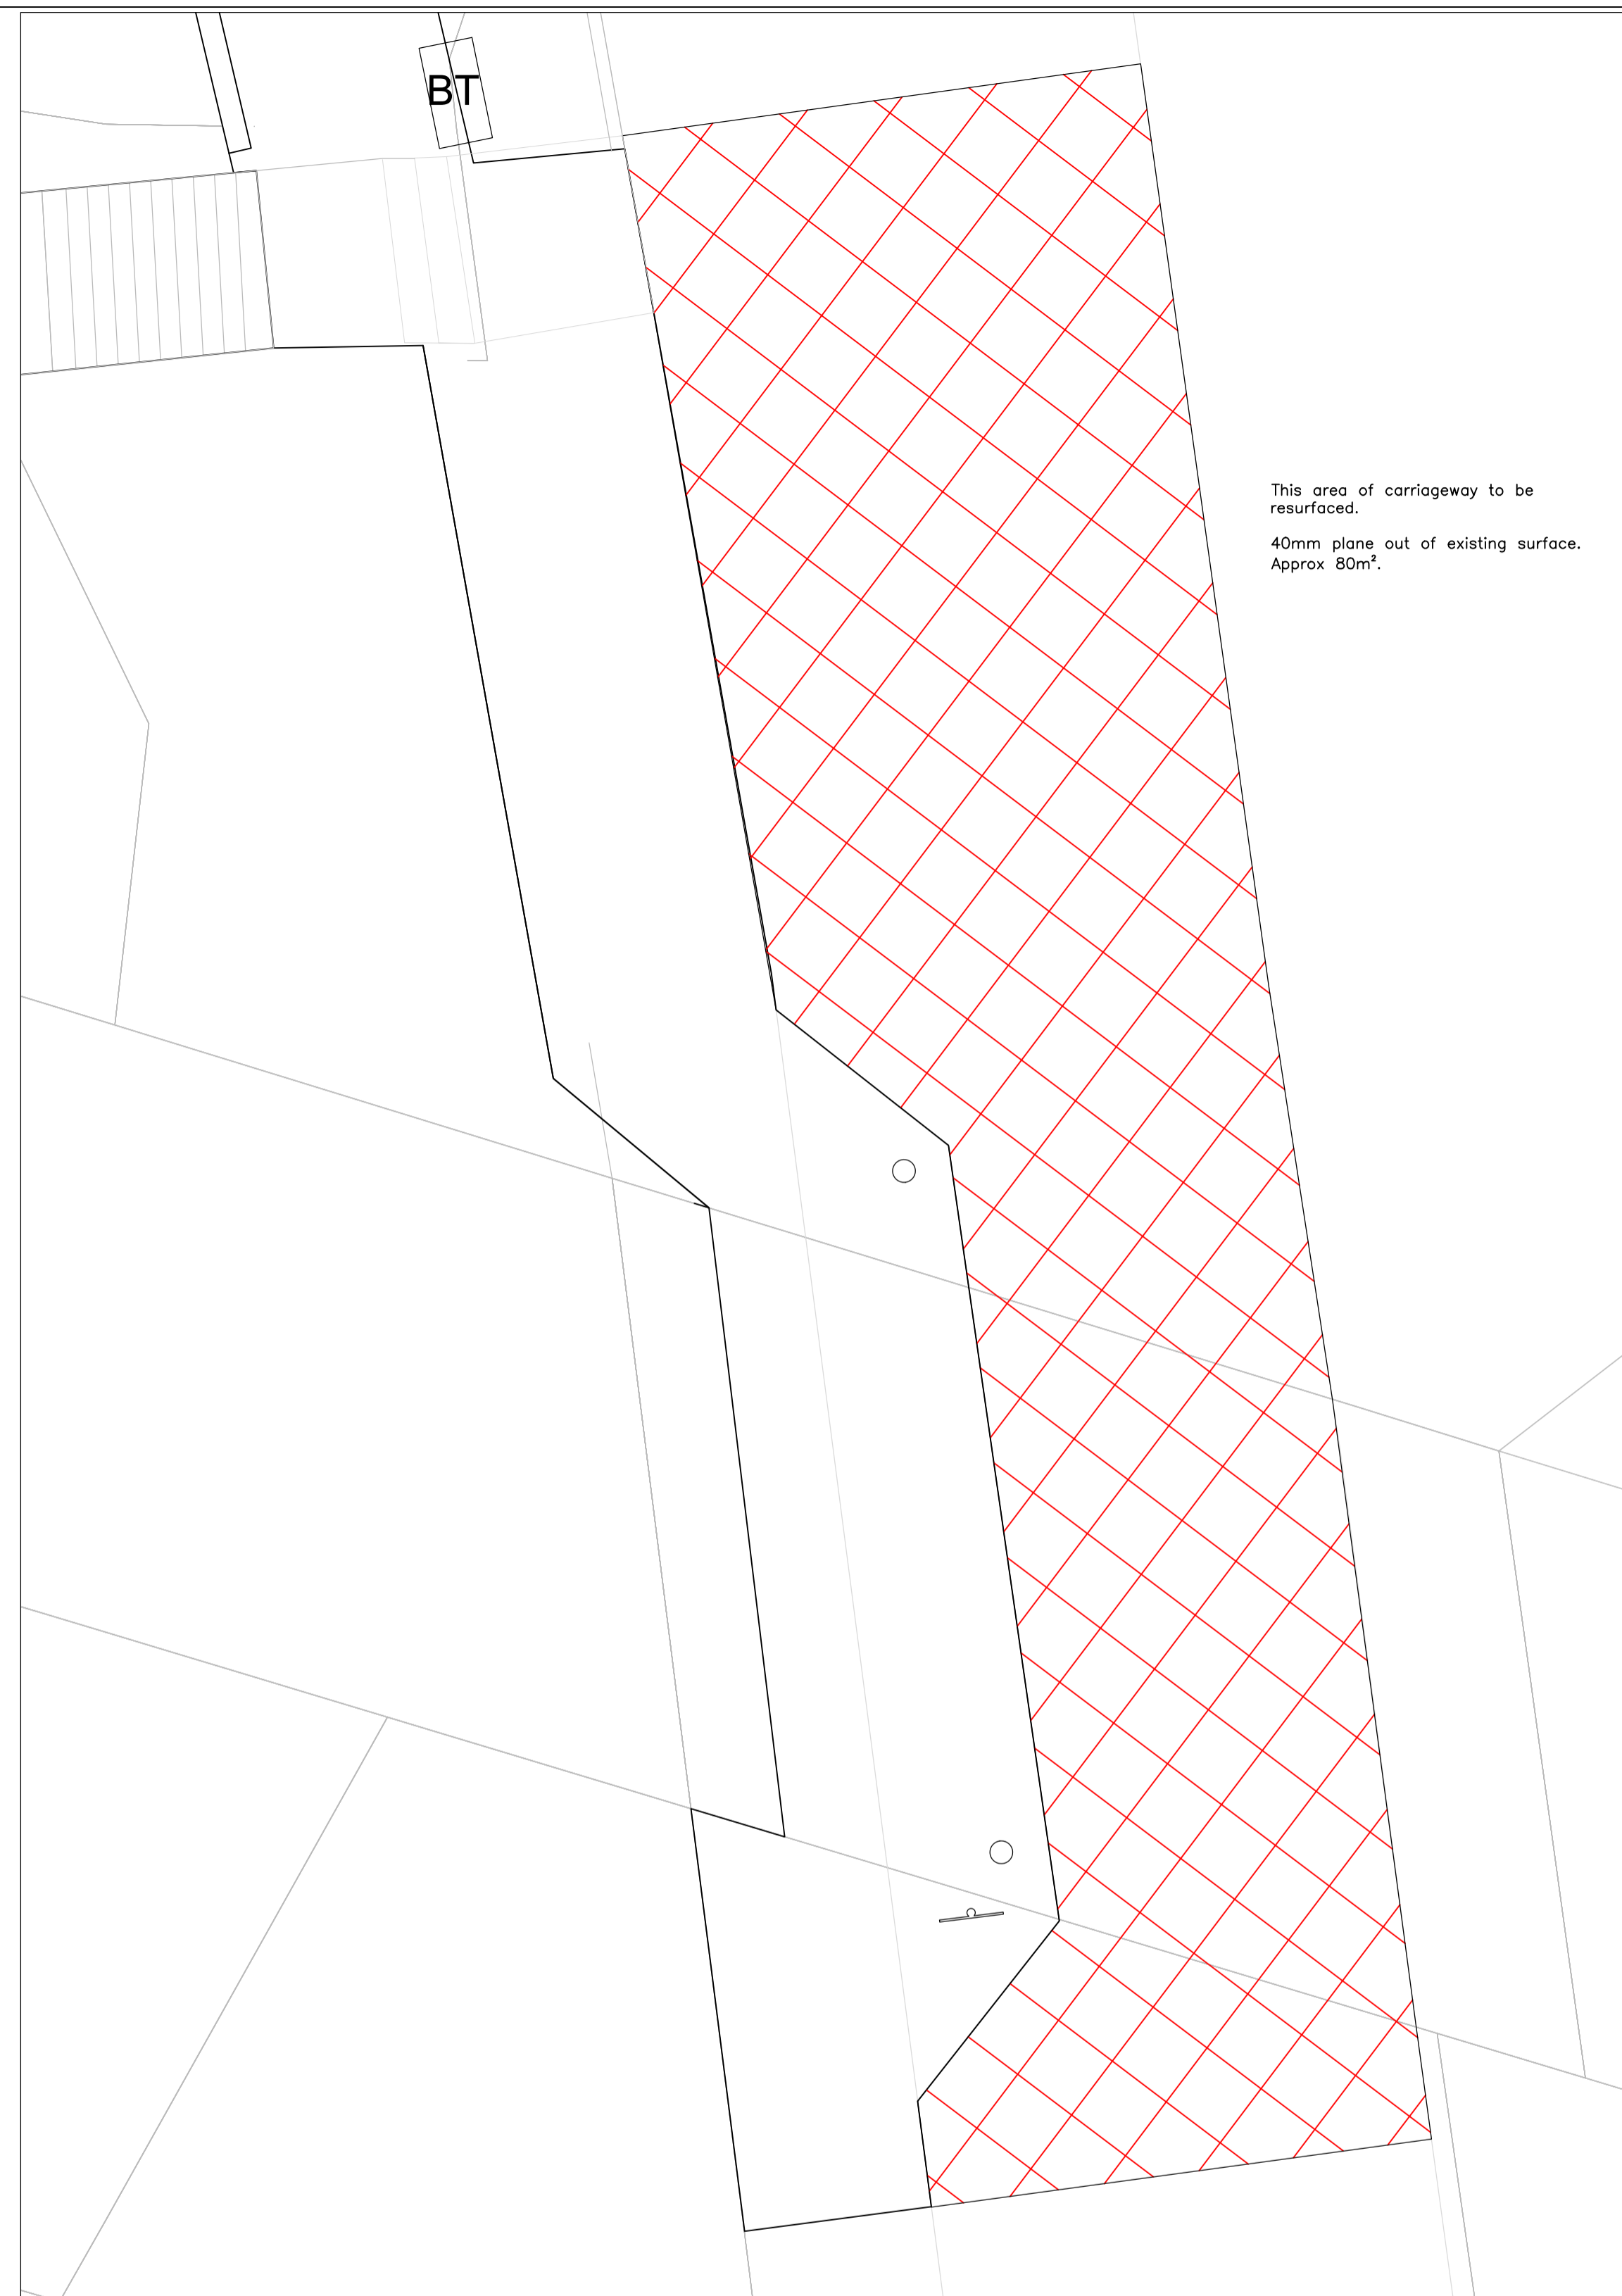

This area of carriageway to be resurfaced.  
 40mm plane out of existing surface.  
 Approx 80m².

Carriageway Resurfacing

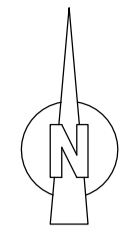

- NOTES
1. All dimensions are in millimetres unless noted otherwise.
  2. Only drawings with "Construction" status may be used for construction purposes.
  3. Do not scale off drawings.
  4. To be read in conjunction with drawings no. DLAI 005, 007, 008, 009, 010 and 016.

CO	Construction Issue	01.09.23	DL
Rev	Revision Details	Date	Checked

Project Title  
 Drumachlie Loan Accessibility Improvements  
 Drawing Title  
 Long Ramp and Build Out

Issue	: Construction
Project No.	: 93001055
Drawing No.	: DLAI - 005
Drawing Size	: A1
Rev	: C0
Drawn By	: DL
Date	: 24.07.23
Checked By	: ED
Date	: 24.07.23
Approved By	: ED
Date	: 24.07.23

This map is reproduced from the Ordnance Survey material with the permission of Ordnance Survey on behalf of the Controller of HMSO  
 © Crown Copyright. Unauthorised reproduction infringes Crown Copyright and may lead to prosecution or civil proceedings.  
 Angus Council 10023404, 2023