



NOTES:
 1. ALL DIMENSIONS ARE IN METERS UNLESS OTHERWISE SPECIFIED.
 2. DRAWINGS ARE TO BE PRINTED IN COLOUR.
 3. DRAWINGS SHOULD NOT BE USED FOR MEASURING QUANTITIES.

KEY

	Wet Grass Mix
	Dry Grass Mix
	Shrub Mix 1
	Shrub Mix 2
	Shrub Mix 3
	Shrub Mix 4
	Shrub Mix 5
	Retained Mature Tree
	Proposed Semi Mature Tree
	Proposed Multi-Stem Tree

Rev	Date	Description	Prod	Chk	Rev	App
P01	04/11/22	amended		JR	JR	MS
P02	14/02/23	For Issue		RH	JR	JR
P03	29/09/23	FOR TENDER		RM	JR	MS

Angus Council

Project: **Arbroath A Place for Everyone**

Site: A92 Westport, Arbroath, Angus
 Client: Angus Council, Angus House, Sylvie Way, Orchardbank Business Park, Forfar, DD8 1AN, www.angus.gov.uk

ARCADIS

Registered office: 80 Fenchurch Street, London EC3M 4BY
 Coordinating office: 16th Floor, 103 Colmore Row, Birmingham B3 3AG, Tel: 44 (0)121 516 1818

www.arcadis.com © Copyright reserved


Drawing Title: **Arbroath - A Place for Everyone Detailed Design Soft Landscape Plan Sheet 2 of 6**

Designed	Signed	Date
R. Hebble	Digitally Signed	29/09/23
R. McComish	Digitally Signed	29/09/23
J. Ramsay	Digitally Signed	29/09/23
J. Ramsay	Digitally Signed	29/09/23
M. Scott	Digitally Signed	29/09/23

Original Size	Grid	Datum
A1	OS	AOD
Suitability Code: S5	Scale: 1:500	Project Number: 10042248

Suitable for Review and Acceptance

Drawing Number: **10042248 - ARC - ELS ZZ - DR - LV - 03002** Revision: **P03**

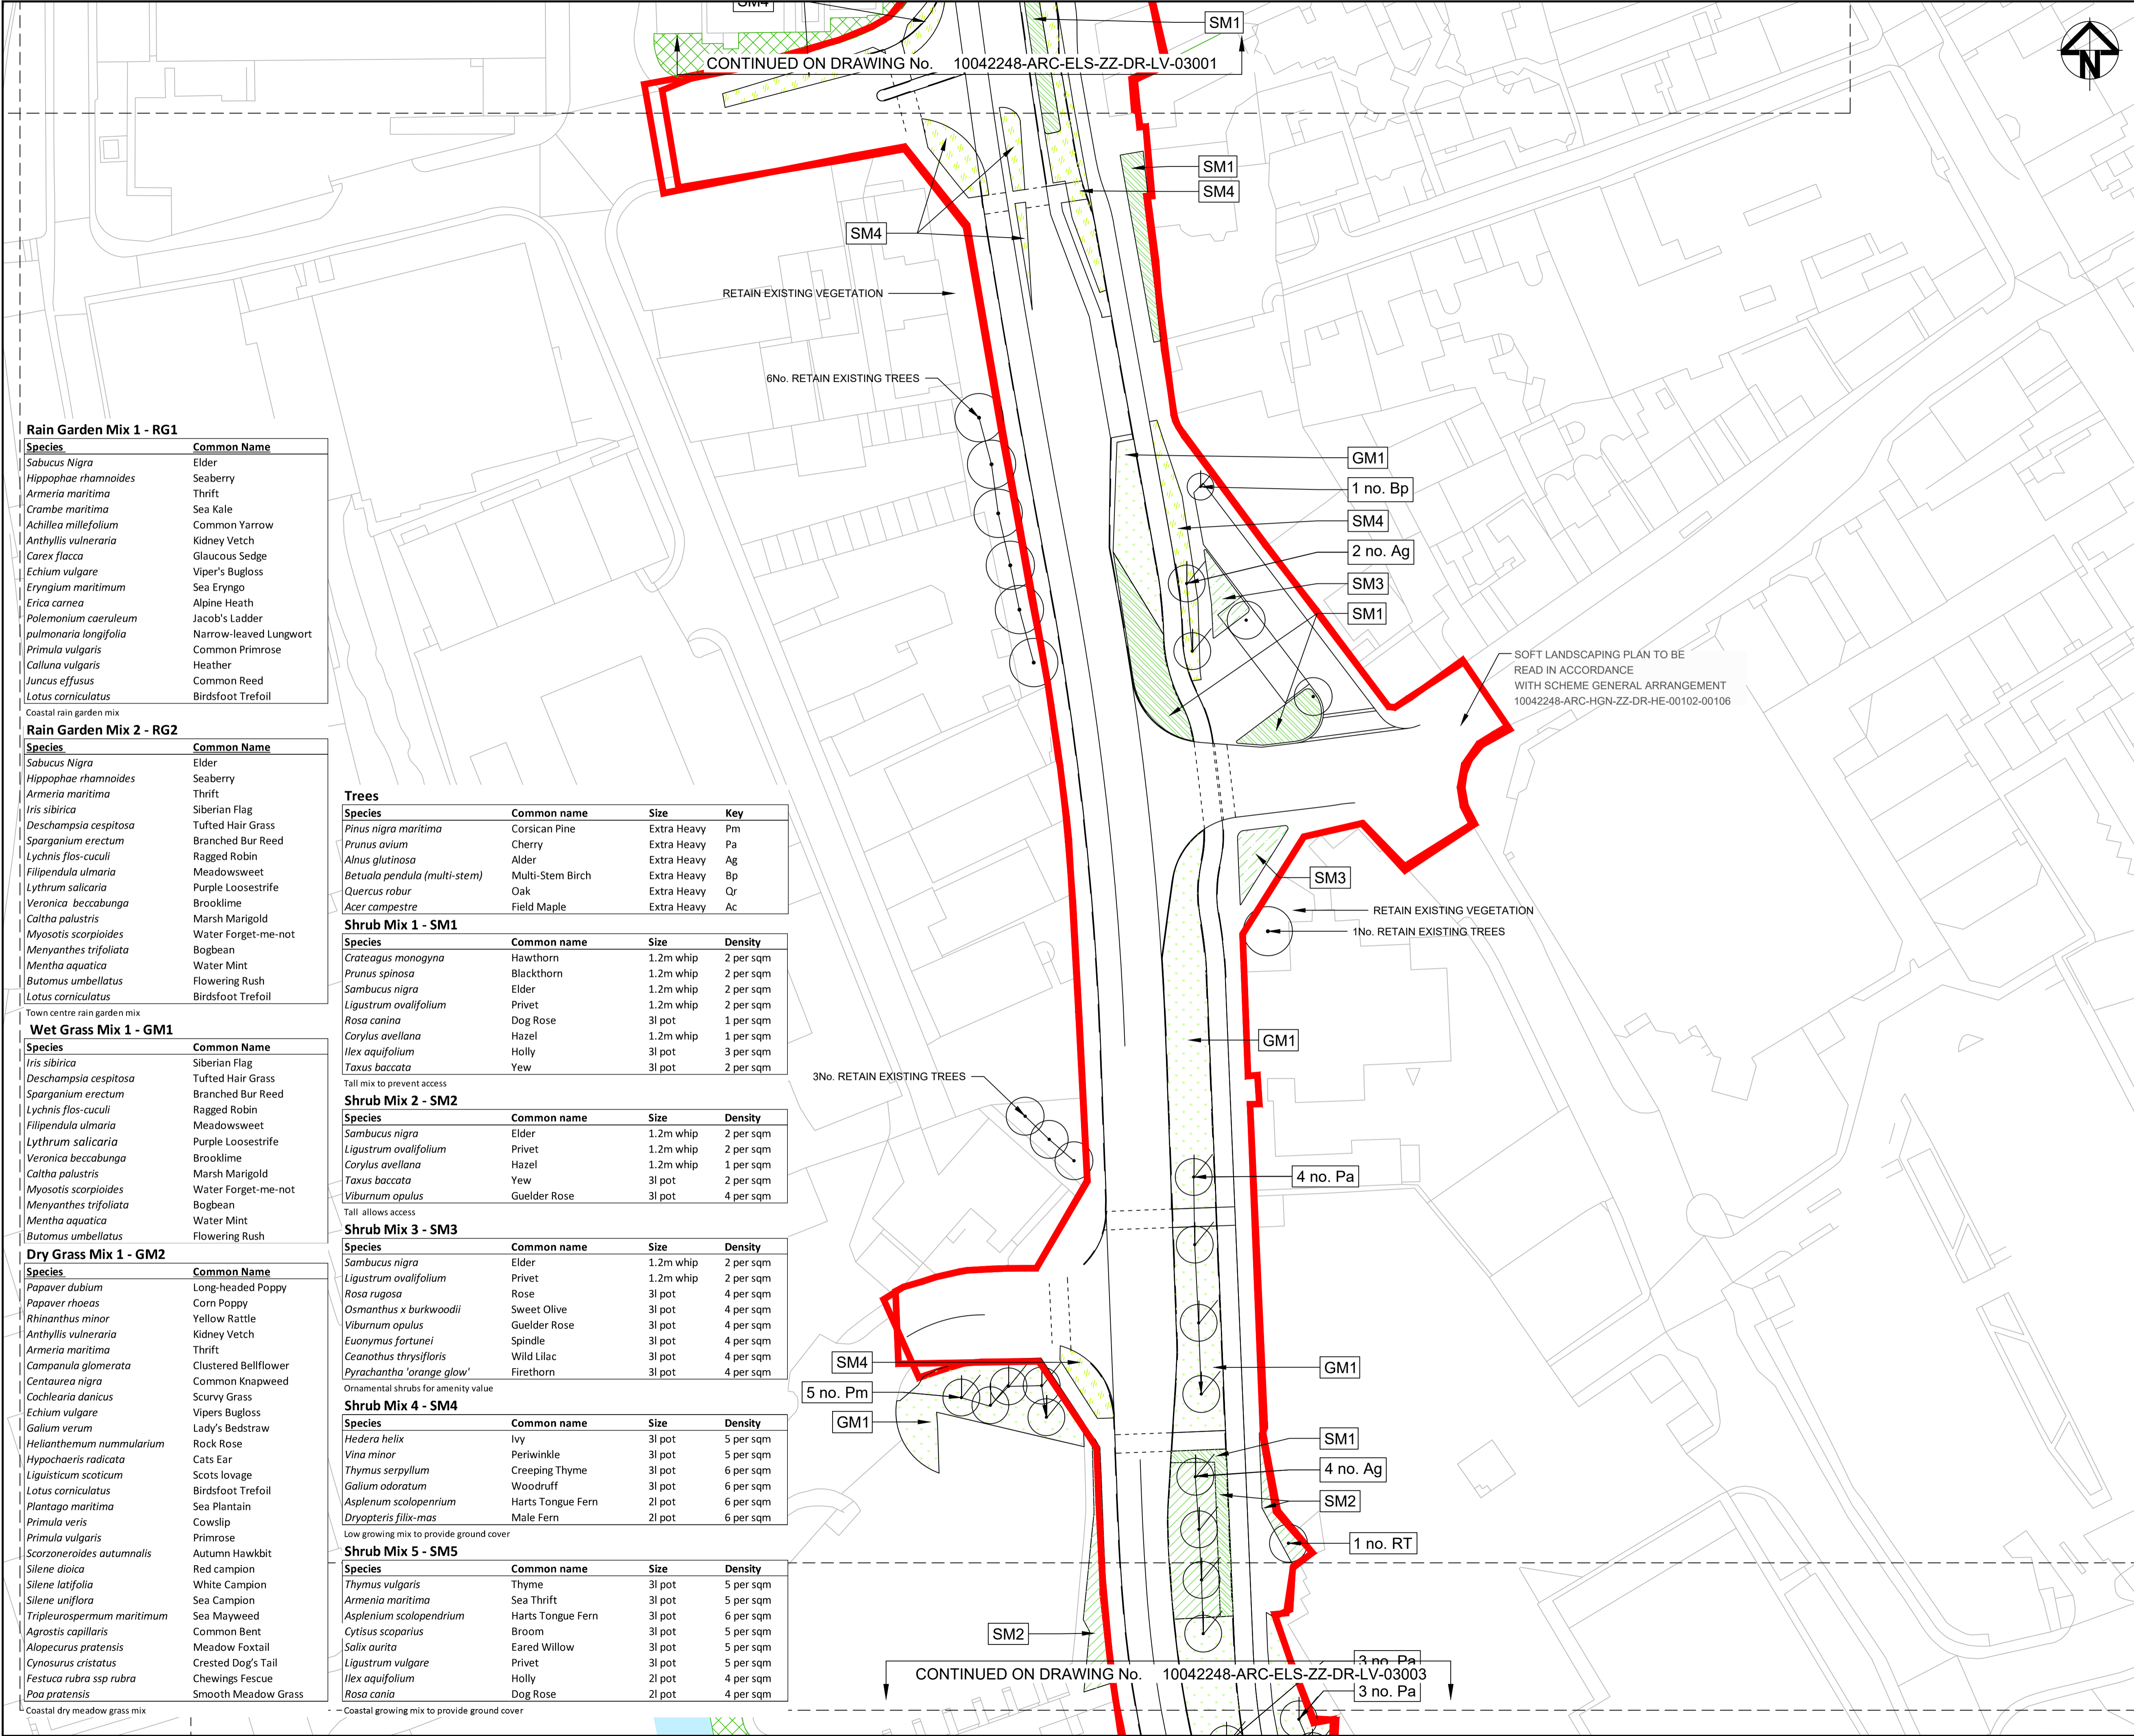

Rain Garden Mix 1 - RG1

Species	Common Name
<i>Sabucus Nigra</i>	Elder
<i>Hippophae rhamnoides</i>	Seaberry
<i>Armeria maritima</i>	Thrift
<i>Crambe maritima</i>	Sea Kale
<i>Achillea millefolium</i>	Common Yarrow
<i>Anthyllis vulneraria</i>	Kidney Vetch
<i>Carex flacca</i>	Glaucous Sedge
<i>Echium vulgare</i>	Viper's Bugloss
<i>Eryngium maritimum</i>	Sea Eryngo
<i>Erica carnea</i>	Alpine Heath
<i>Polemonium caeruleum</i>	Jacob's Ladder
<i>pulmonaria longifolia</i>	Narrow-leaved Lungwort
<i>Primula vulgaris</i>	Common Primrose
<i>Calluna vulgaris</i>	Heather
<i>Juncus effusus</i>	Common Reed
<i>Lotus corniculatus</i>	Birdfoot Trefoil

Coastal rain garden mix

Rain Garden Mix 2 - RG2

Species	Common Name
<i>Sabucus Nigra</i>	Elder
<i>Hippophae rhamnoides</i>	Seaberry
<i>Armeria maritima</i>	Thrift
<i>Iris sibirica</i>	Siberian Flag
<i>Deschampsia cespitosa</i>	Tufted Hair Grass
<i>Spartanium erectum</i>	Branched Bur Reed
<i>Lychnis fls-cuculi</i>	Ragged Robin
<i>Filipendula ulmaria</i>	Meadowsweet
<i>Lythrum salicaria</i>	Purple Loosestrife
<i>Veronica beccabunga</i>	Brooklime
<i>Caltha palustris</i>	Marsh Marigold
<i>Myosotis scorpioides</i>	Water Forget-me-not
<i>Menyanthes trifoliata</i>	Bogbean
<i>Mentha aquatica</i>	Water Mint
<i>Butomus umbellatus</i>	Flowering Rush
<i>Lotus corniculatus</i>	Birdfoot Trefoil

Town centre rain garden mix

Wet Grass Mix 1 - GM1

Species	Common Name
<i>Iris sibirica</i>	Siberian Flag
<i>Deschampsia cespitosa</i>	Tufted Hair Grass
<i>Spartanium erectum</i>	Branched Bur Reed
<i>Lychnis fls-cuculi</i>	Ragged Robin
<i>Filipendula ulmaria</i>	Meadowsweet
<i>Lythrum salicaria</i>	Purple Loosestrife
<i>Veronica beccabunga</i>	Brooklime
<i>Caltha palustris</i>	Marsh Marigold
<i>Myosotis scorpioides</i>	Water Forget-me-not
<i>Menyanthes trifoliata</i>	Bogbean
<i>Mentha aquatica</i>	Water Mint
<i>Butomus umbellatus</i>	Flowering Rush

Tall mix to prevent access

Dry Grass Mix 1 - GM2

Species	Common Name
<i>Papaver dubium</i>	Long-headed Poppy
<i>Papaver rhoeas</i>	Corn Poppy
<i>Rhinanthus minor</i>	Yellow Rattle
<i>Anthyllis vulneraria</i>	Kidney Vetch
<i>Armeria maritima</i>	Thrift
<i>Campanula glomerata</i>	Clustered Bellflower
<i>Centaurea nigra</i>	Common Knapweed
<i>Cochlearia danicus</i>	Scurvy Grass
<i>Echium vulgare</i>	Vipers Bugloss
<i>Galium verum</i>	Lady's Bedstraw
<i>Helianthemum nummularium</i>	Rock Rose
<i>Hypochaeris radicata</i>	Cats Ear
<i>Ligusticum scoticum</i>	Scots lovage
<i>Lotus corniculatus</i>	Birdfoot Trefoil
<i>Plantago maritima</i>	Sea Plantain
<i>Primula veris</i>	Cowslip
<i>Primula vulgaris</i>	Primrose
<i>Scorzoneraoides autumnalis</i>	Autumn Hawkbit
<i>Silene dioica</i>	Red campion
<i>Silene latifolia</i>	White Campion
<i>Silene uniflora</i>	Sea Campion
<i>Tripleurospermum maritimum</i>	Sea Mayweed
<i>Agrostis capillaris</i>	Common Bent
<i>Alopecurus pratensis</i>	Meadow Foxtail
<i>Cynosurus cristatus</i>	Crested Dog's Tail
<i>Festuca rubra ssp rubra</i>	Chewings Fescue
<i>Poa pratensis</i>	Smooth Meadow Grass

Coastal dry meadow grass mix

Trees

Species	Common name	Size	Key
<i>Pinus nigra maritima</i>	Corsican Pine	Extra Heavy	Pm
<i>Prunus avium</i>	Cherry	Extra Heavy	Pa
<i>Alnus glutinosa</i>	Alder	Extra Heavy	Ag
<i>Betula pendula (multi-stem)</i>	Multi-Stem Birch	Extra Heavy	Bp
<i>Quercus robur</i>	Oak	Extra Heavy	Qr
<i>Acer campestre</i>	Field Maple	Extra Heavy	Ac

Shrub Mix 1 - SM1

Species	Common name	Size	Density
<i>Crataegus monogyna</i>	Hawthorn	1.2m whip	2 per sqm
<i>Prunus spinosa</i>	Blackthorn	1.2m whip	2 per sqm
<i>Sambucus nigra</i>	Elder	1.2m whip	2 per sqm
<i>Ligustrum ovalifolium</i>	Privet	1.2m whip	2 per sqm
<i>Rosa canina</i>	Dog Rose	3l pot	1 per sqm
<i>Corylus avellana</i>	Hazel	1.2m whip	1 per sqm
<i>Ilex aquifolium</i>	Holly	3l pot	3 per sqm
<i>Taxus baccata</i>	Yew	3l pot	2 per sqm

Tall mix to prevent access

Shrub Mix 2 - SM2

Species	Common name	Size	Density
<i>Sambucus nigra</i>	Elder	1.2m whip	2 per sqm
<i>Ligustrum ovalifolium</i>	Privet	1.2m whip	2 per sqm
<i>Corylus avellana</i>	Hazel	1.2m whip	1 per sqm
<i>Taxus baccata</i>	Yew	3l pot	2 per sqm
<i>Viburnum opulus</i>	Guelder Rose	3l pot	4 per sqm

Tall allows access

Shrub Mix 3 - SM3

Species	Common name	Size	Density
<i>Sambucus nigra</i>	Elder	1.2m whip	2 per sqm
<i>Ligustrum ovalifolium</i>	Privet	1.2m whip	2 per sqm
<i>Rosa rugosa</i>	Rose	3l pot	4 per sqm
<i>Osmanthus x burkwoodii</i>	Sweet Olive	3l pot	4 per sqm
<i>Viburnum opulus</i>	Guelder Rose	3l pot	4 per sqm
<i>Euonymus fortunei</i>	Spindle	3l pot	4 per sqm
<i>Ceanothus thrysifloris</i>	Wild Lilac	3l pot	4 per sqm
<i>Pyracantha 'orange glow'</i>	Firethorn	3l pot	4 per sqm

Ornamental shrubs for amenity value

Shrub Mix 4 - SM4

Species	Common name	Size	Density
<i>Hedera helix</i>	Ivy	3l pot	5 per sqm
<i>Vina minor</i>	Periwinkle	3l pot	5 per sqm
<i>Thymus serpyllum</i>	Creeping Thyme	3l pot	6 per sqm
<i>Galium odoratum</i>	Woodruff	3l pot	6 per sqm
<i>Asplenium scolopendrium</i>	Harts Tongue Fern	2l pot	6 per sqm
<i>Dryopteris filix-mas</i>	Male Fern	2l pot	6 per sqm

Low growing mix to provide ground cover

Shrub Mix 5 - SM5

Species	Common name	Size	Density
<i>Thymus vulgaris</i>	Thyme	3l pot	5 per sqm
<i>Armeria maritima</i>	Sea Thrift	3l pot	5 per sqm
<i>Asplenium scolopendrium</i>	Harts Tongue Fern	3l pot	6 per sqm
<i>Cytisus scoparius</i>	Broom	3l pot	5 per sqm
<i>Salix aurita</i>	Eared Willow	3l pot	5 per sqm
<i>Ligustrum vulgare</i>	Privet	3l pot	5 per sqm
<i>Ilex aquifolium</i>	Holly	2l pot	4 per sqm
<i>Rosa cania</i>	Dog Rose	2l pot	4 per sqm

Coastal growing mix to provide ground cover