



**NOTES:**  
 1. ALL DIMENSIONS ARE IN METERS UNLESS OTHERWISE SPECIFIED.  
 2. DRAWINGS ARE TO BE PRINTED IN COLOUR.  
 3. DRAWINGS SHOULD NOT BE USED FOR MEASURING QUANTITIES.

**KEY**

	Wet Grass Mix
	Dry Grass Mix
	Shrub Mix 1
	Shrub Mix 3
	Shrub Mix 4
	Shrub Mix 5
	Retained Mature Tree
	Proposed Semi Mature Trees
	Proposed Multi-Stem Tree

SOFT LANDSCAPING PLAN TO BE READ IN ACCORDANCE WITH SCHEME GENERAL ARRANGEMENT 10042248-ARC-HGN-ZZ-DR-HE-00102-00106

Rev	Date	Description	Prod	Chk	Rev	App
P01	04/11/22	amended		JR	JR	MS
P02	14/02/23	For Issue		RH	JR	JR
P03	29/09/23	FOR TENDER		RM	JR	MS



Project: **Arbroath A Place for Everyone**

Site: A92 Westport, Arbroath, Angus

Client: Angus Council, Angus House, Sylvie Way, Orchardbank Business Park, Forfar, DD8 1AN, www.angus.gov.uk



Registered office: 80 Fenchurch Street, London EC3M 4BY

Coordinating office: 16th Floor, 103 Colmore Row, Birmingham B3 3AG, Tel: 44 (0)121 516 1818

www.arcadis.com © Copyright reserved

Drawing Title: **Arbroath - A Place for Everyone Detailed Design Soft Landscape Plan Sheet 3 of 6**


Designed: R. Hebble	Signed: Digitally Signed	Date: 29/09/23
Produced: R. McComish	Signed: Digitally Signed	Date: 29/09/23
Checked: J. Ramsay	Signed: Digitally Signed	Date: 29/09/23
Reviewed: J. Ramsay	Signed: Digitally Signed	Date: 29/09/23
Approved: M. Scott	Signed: Digitally Signed	Date: 29/09/23

Original Size: N/A	Grid: OS	Datum: AOD
Suitability Code: S5	Scale: 1:500	Project Number: 10042248

Suitable for Review and Acceptance

Drawing Number: 10042248 - ARC - ELS ZZ - DR - LV - 03003

Revision: P03

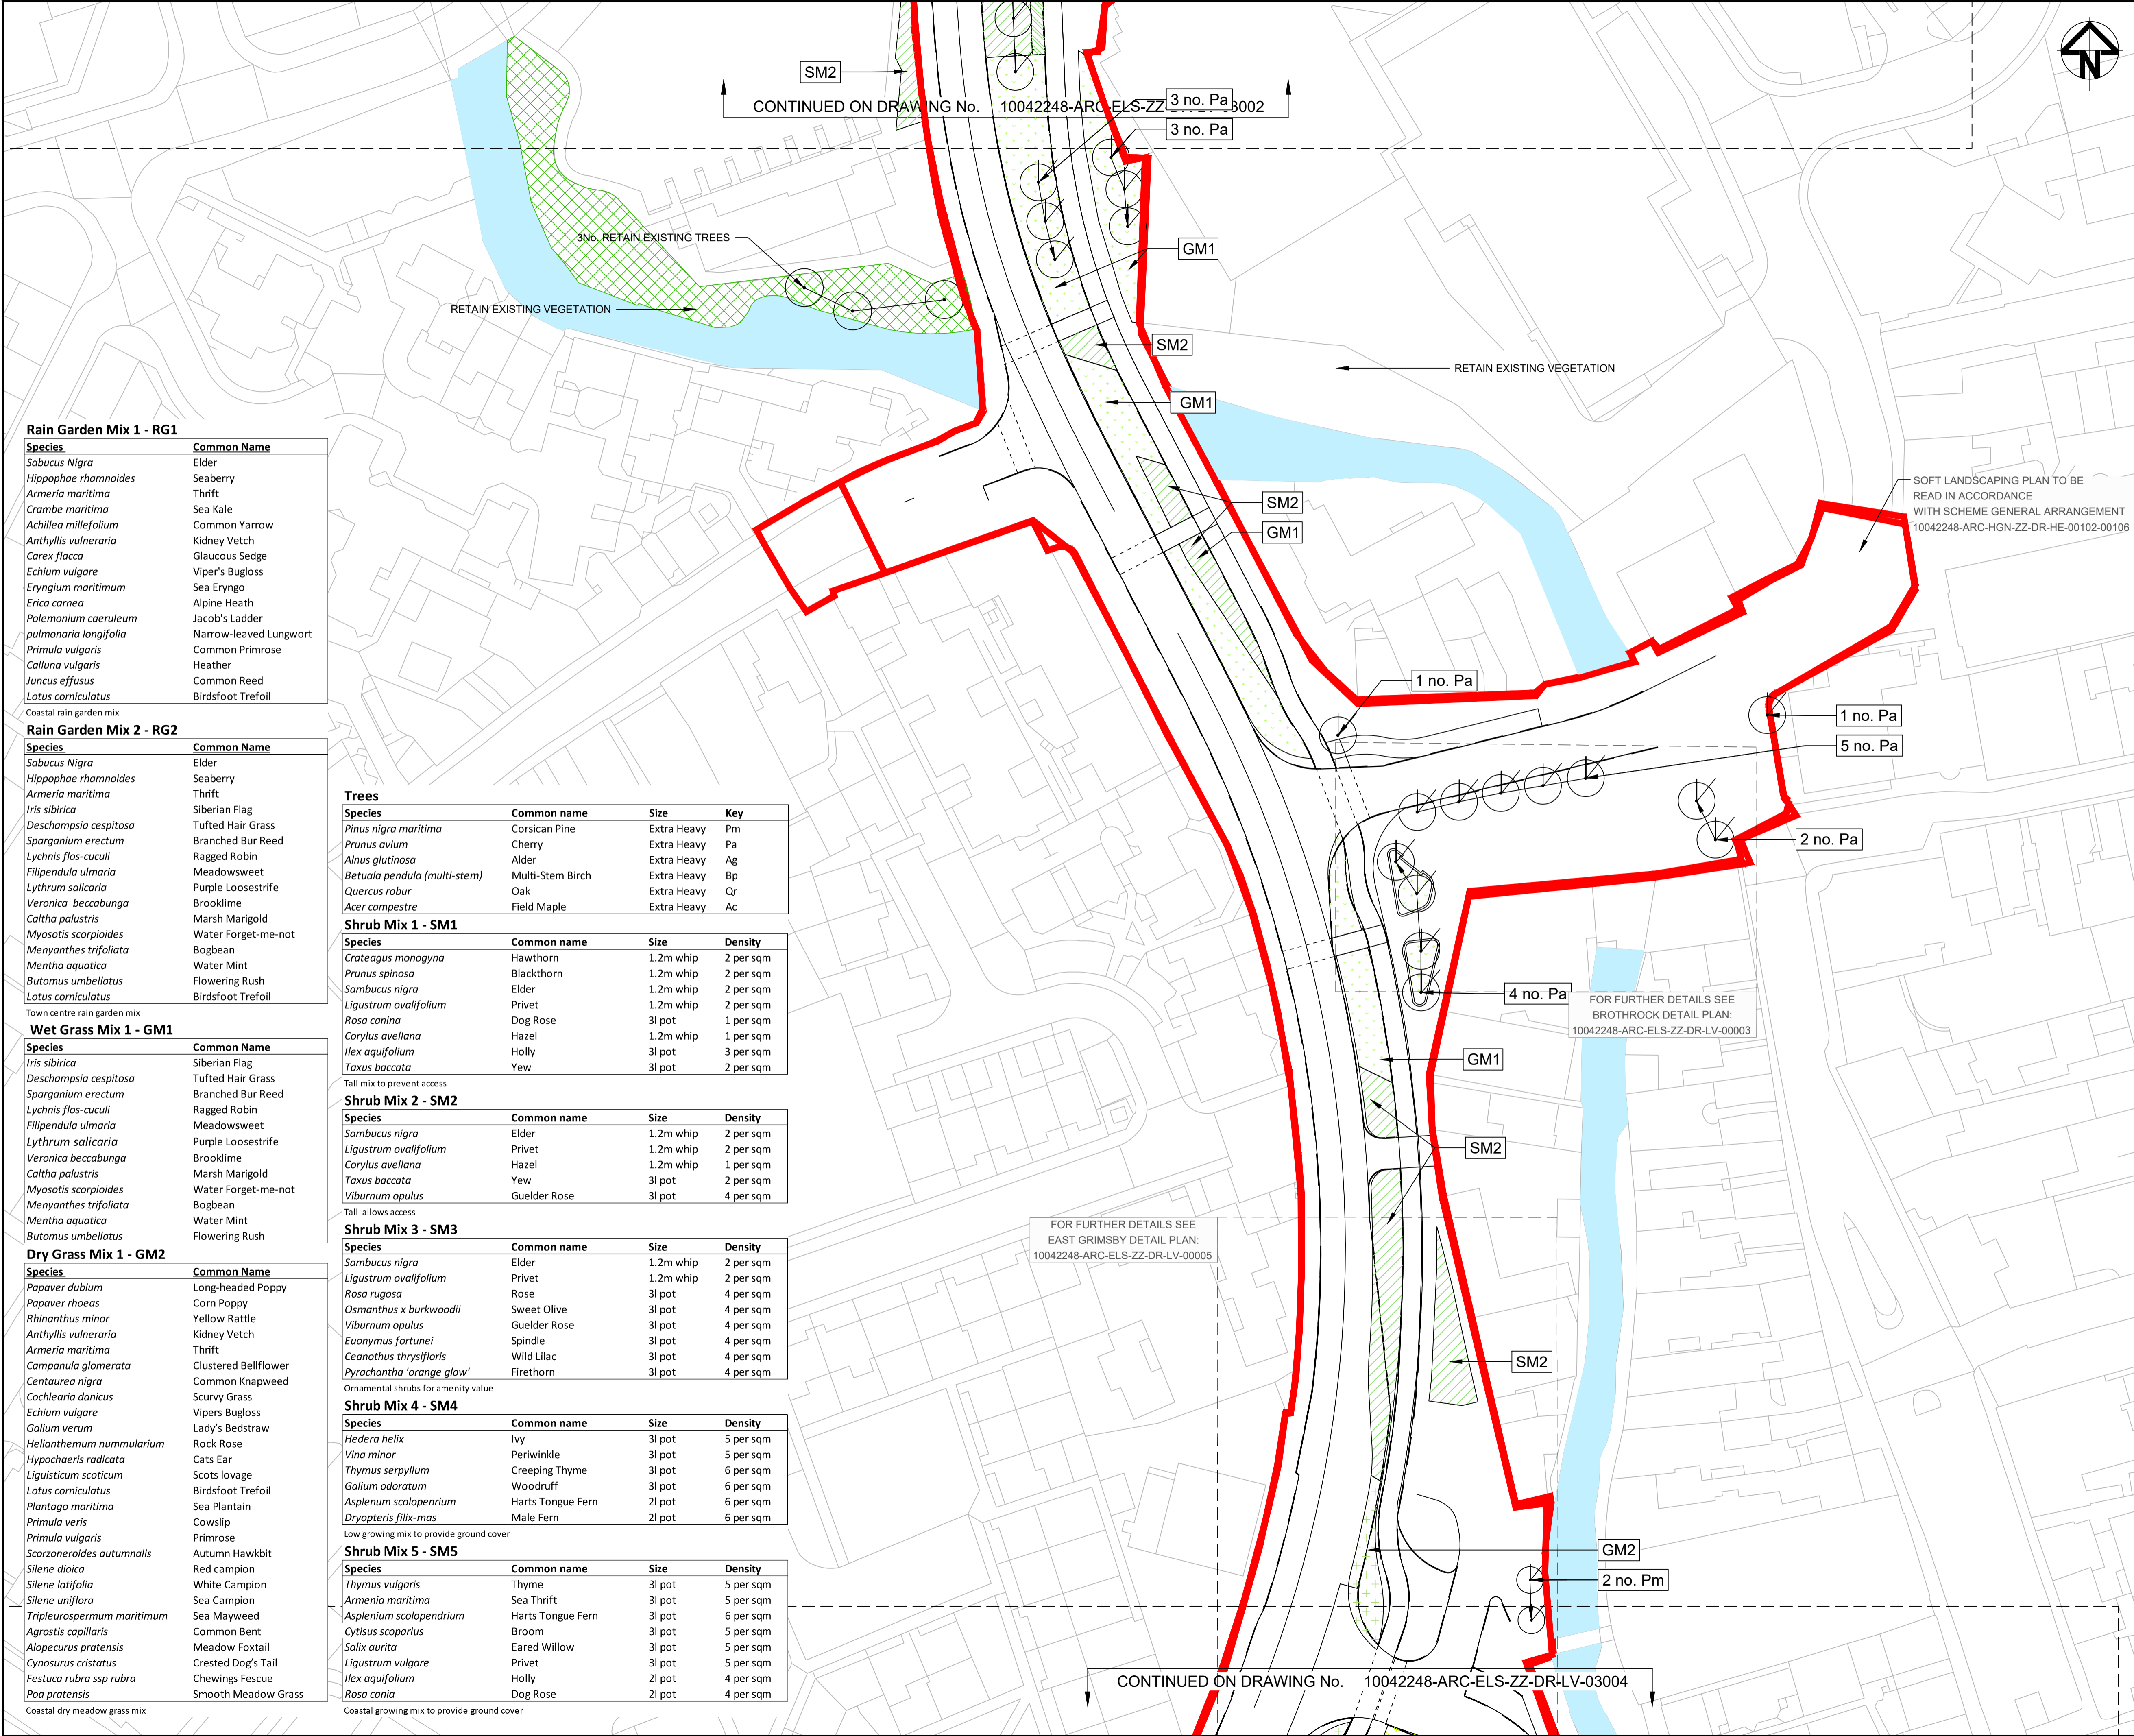

**Rain Garden Mix 1 - RG1**

Species	Common Name
<i>Sabucus Nigra</i>	Elder
<i>Hippophae rhamnoides</i>	Seaberry
<i>Armeria maritima</i>	Thrift
<i>Crambe maritima</i>	Sea Kale
<i>Achillea millefolium</i>	Common Yarrow
<i>Anthyllis vulneraria</i>	Kidney Vetch
<i>Carex flacca</i>	Glaucous Sedge
<i>Echium vulgare</i>	Viper's Bugloss
<i>Eryngium maritimum</i>	Sea Eryngo
<i>Erica carnea</i>	Alpine Heath
<i>Polemonium caeruleum</i>	Jacob's Ladder
<i>pulmonaria longifolia</i>	Narrow-leaved Lungwort
<i>Primula vulgaris</i>	Common Primrose
<i>Calluna vulgaris</i>	Heather
<i>Juncus effusus</i>	Common Reed
<i>Lotus corniculatus</i>	Birdfoot Trefoil

Coastal rain garden mix

**Rain Garden Mix 2 - RG2**

Species	Common Name
<i>Sabucus Nigra</i>	Elder
<i>Hippophae rhamnoides</i>	Seaberry
<i>Armeria maritima</i>	Thrift
<i>Iris sibirica</i>	Siberian Flag
<i>Deschampsia cespitosa</i>	Tufted Hair Grass
<i>Spartanum erectum</i>	Branched Bur Reed
<i>Lychnis flos-cuculi</i>	Ragged Robin
<i>Filipendula ulmaria</i>	Meadowsweet
<i>Lythrum salicaria</i>	Purple Loosestrife
<i>Veronica beccabunga</i>	Brooklime
<i>Caltha palustris</i>	Marsh Marigold
<i>Myosotis scorpioides</i>	Water Forget-me-not
<i>Menyanthes trifoliata</i>	Bogbean
<i>Mentha aquatica</i>	Water Mint
<i>Butomus umbellatus</i>	Flowering Rush
<i>Lotus corniculatus</i>	Birdfoot Trefoil

Town centre rain garden mix

**Wet Grass Mix 1 - GM1**

Species	Common Name
<i>Iris sibirica</i>	Siberian Flag
<i>Deschampsia cespitosa</i>	Tufted Hair Grass
<i>Spartanum erectum</i>	Branched Bur Reed
<i>Lychnis flos-cuculi</i>	Ragged Robin
<i>Filipendula ulmaria</i>	Meadowsweet
<i>Lythrum salicaria</i>	Purple Loosestrife
<i>Veronica beccabunga</i>	Brooklime
<i>Caltha palustris</i>	Marsh Marigold
<i>Myosotis scorpioides</i>	Water Forget-me-not
<i>Menyanthes trifoliata</i>	Bogbean
<i>Mentha aquatica</i>	Water Mint
<i>Butomus umbellatus</i>	Flowering Rush

Tall mix to prevent access

**Dry Grass Mix 1 - GM2**

Species	Common Name
<i>Papaver dubium</i>	Long-headed Poppy
<i>Papaver rhoeas</i>	Corn Poppy
<i>Rhinanthus minor</i>	Yellow Rattle
<i>Anthyllis vulneraria</i>	Kidney Vetch
<i>Armeria maritima</i>	Thrift
<i>Campanula glomerata</i>	Clustered Bellflower
<i>Centaurea nigra</i>	Common Knapweed
<i>Cochlearia danicus</i>	Scurvy Grass
<i>Echium vulgare</i>	Vipers Bugloss
<i>Galium verum</i>	Lady's Bedstraw
<i>Helianthemum nummularium</i>	Rock Rose
<i>Hypochaeris radicata</i>	Cats Ear
<i>Ligusticum scoticum</i>	Scots lovage
<i>Lotus corniculatus</i>	Birdfoot Trefoil
<i>Plantago maritima</i>	Sea Plantain
<i>Primula veris</i>	Cowslip
<i>Primula vulgaris</i>	Primrose
<i>Scorzonera oedocarpa</i>	Autumn Hawkbit
<i>Silene dioica</i>	Red campion
<i>Silene latifolia</i>	White Campion
<i>Silene uniflora</i>	Sea Campion
<i>Tripleurospermum maritimum</i>	Sea Mayweed
<i>Agrostis capillaris</i>	Common Bent
<i>Alopecurus pratensis</i>	Meadow Foxtail
<i>Cynosurus cristatus</i>	Crested Dog's Tail
<i>Festuca rubra ssp rubra</i>	Chewings Fescue
<i>Poa pratensis</i>	Smooth Meadow Grass

Coastal dry meadow grass mix

**Trees**

Species	Common name	Size	Key
<i>Pinus nigra maritima</i>	Corsican Pine	Extra Heavy	Pm
<i>Prunus avium</i>	Cherry	Extra Heavy	Pa
<i>Alnus glutinosa</i>	Alder	Extra Heavy	Ag
<i>Betula pendula (multi-stem)</i>	Multi-Stem Birch	Extra Heavy	Bp
<i>Quercus robur</i>	Oak	Extra Heavy	Qr
<i>Acer campestre</i>	Field Maple	Extra Heavy	Ac

**Shrub Mix 1 - SM1**

Species	Common name	Size	Density
<i>Crateagus monogyna</i>	Hawthorn	1.2m whip	2 per sqm
<i>Prunus spinosa</i>	Blackthorn	1.2m whip	2 per sqm
<i>Sambucus nigra</i>	Elder	1.2m whip	2 per sqm
<i>Ligustrum ovalifolium</i>	Privet	1.2m whip	2 per sqm
<i>Rosa canina</i>	Dog Rose	3l pot	1 per sqm
<i>Corylus avellana</i>	Hazel	1.2m whip	1 per sqm
<i>Ilex aquifolium</i>	Holly	3l pot	3 per sqm
<i>Taxus baccata</i>	Yew	3l pot	2 per sqm

Tall mix to prevent access

**Shrub Mix 2 - SM2**

Species	Common name	Size	Density
<i>Sambucus nigra</i>	Elder	1.2m whip	2 per sqm
<i>Ligustrum ovalifolium</i>	Privet	1.2m whip	2 per sqm
<i>Corylus avellana</i>	Hazel	1.2m whip	1 per sqm
<i>Taxus baccata</i>	Yew	3l pot	2 per sqm
<i>Viburnum opulus</i>	Gelder Rose	3l pot	4 per sqm

Tall allows access

**Shrub Mix 3 - SM3**

Species	Common name	Size	Density
<i>Sambucus nigra</i>	Elder	1.2m whip	2 per sqm
<i>Ligustrum ovalifolium</i>	Privet	1.2m whip	2 per sqm
<i>Rosa rugosa</i>	Rose	3l pot	4 per sqm
<i>Osmanthus x burkwoodii</i>	Sweet Olive	3l pot	4 per sqm
<i>Viburnum opulus</i>	Gelder Rose	3l pot	4 per sqm
<i>Euonymus fortunei</i>	Spindle	3l pot	4 per sqm
<i>Ceanothus thrysilifloris</i>	Wild Lilac	3l pot	4 per sqm
<i>Pyrachantha 'orange glow'</i>	Firethorn	3l pot	4 per sqm

Ornamental shrubs for amenity value

**Shrub Mix 4 - SM4**

Species	Common name	Size	Density
<i>Hedera helix</i>	Ivy	3l pot	5 per sqm
<i>Vina minor</i>	Periwinkle	3l pot	5 per sqm
<i>Thymus serpyllum</i>	Creeping Thyme	3l pot	6 per sqm
<i>Galium odoratum</i>	Woodruff	3l pot	6 per sqm
<i>Asplenium scolopendrium</i>	Harts Tongue Fern	2l pot	6 per sqm
<i>Dryopteris filix-mas</i>	Male Fern	2l pot	6 per sqm

**Shrub Mix 5 - SM5**

Species	Common name	Size	Density
<i>Thymus vulgaris</i>	Thyme	3l pot	5 per sqm
<i>Armenia maritima</i>	Sea Thrift	3l pot	5 per sqm
<i>Asplenium scolopendrium</i>	Harts Tongue Fern	3l pot	6 per sqm
<i>Cytisus scoparius</i>	Broom	3l pot	5 per sqm
<i>Salix aurita</i>	Eared Willow	3l pot	5 per sqm
<i>Ligustrum vulgare</i>	Privet	3l pot	5 per sqm
<i>Ilex aquifolium</i>	Holly	2l pot	4 per sqm
<i>Rosa cania</i>	Dog Rose	2l pot	4 per sqm

Coastal growing mix to provide ground cover