


Reproduced by permission of Ordnance Survey on behalf of HMSO.

© Crown Copyright and database rights 100023404, 2023

Appendix 1

Refused

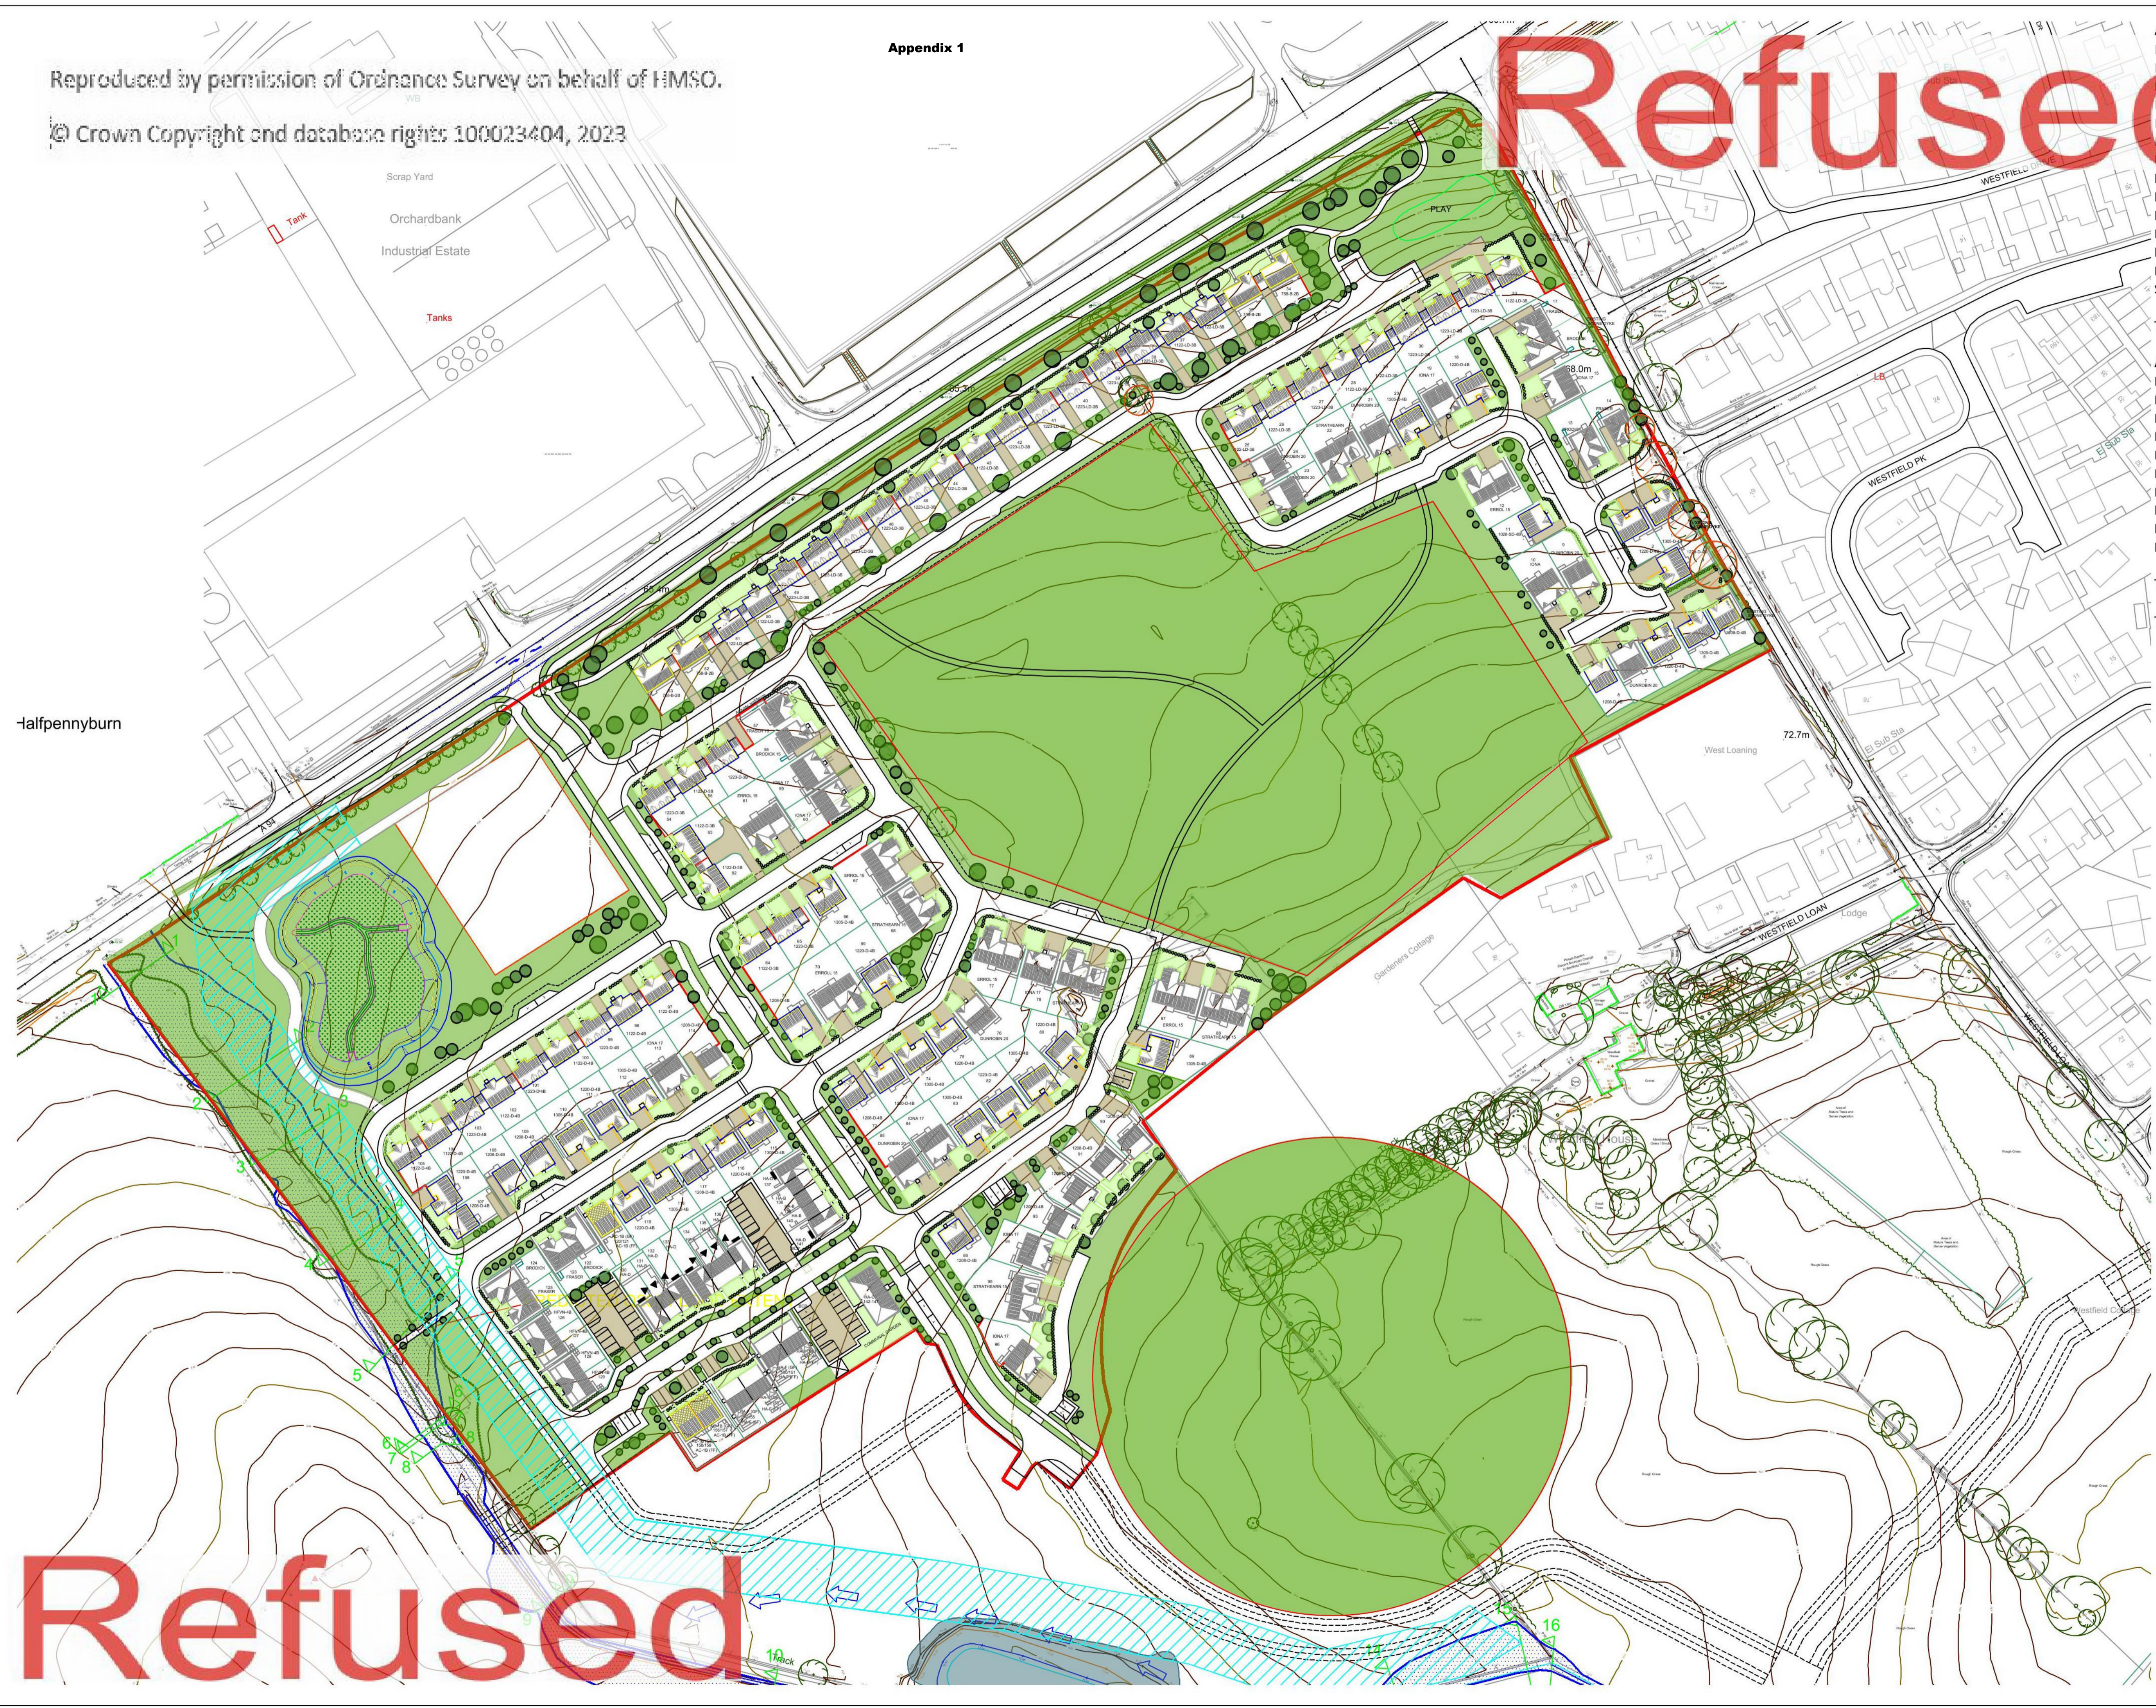

Accommodation Schedule	
Private	No.
Fraser	3
HT 758	4
Brodick	3
HT 1122	20
HT 1223	21
HT 1208	16
HT 1220	12
HT 1305	13
Dunrobin	7
Iona	9
Errol	6
Strathearn	5
Total	119
Affordable	
Flat Type C	No.
Fraser	6
Brodick	2
Flat Type AC-1B (GF)	3
Flat Type AC-1B (FF)	3
Flat HA-F (GF)	4
Flat HA-F (FF)	4
HA-B	6
HA-D	6
HFVN-4B	4
Total	40
Total housing	159

Rev	Note	by	date
W	Minor amendments to roads and parking	JF	19/12/22
V	Further remix following discussion with Planning	JF	30/11/22
U	Site removed	JF	14/10/22
T	Parking to affordable housing amended	JF	23/08/22
S	Access from Glamis Road amended	JF	24/05/22
R	Plots 98/99 amended	JF	24/02/22
Q	SUDs, Noise Bund & Play Area amended	JF	22/02/22
P	2 Units added	JF	01/02/22
N	Driveways and visitor parking amended	JF	04/11/21
M	Roads amended to match engineers dwg	JF	01/10/21
L	Plots 95-98, 124 mix amended	JF	23/09/21
K	Affordable housing mix amended	JF	27/09/21
J	House locations amended to clients requirements	JF	23/09/21
H	Housing mix amended	JF	30/07/21
G	Affordable mix amended	JF	27/07/21
F	Layout amended to accommodate water main	JF	28/10/20
E	Layout amended	JF	28/10/20
D	Layout amended	JF	08/01/20
C	Weymss Footprints updated	JF	07/10/19
B	Plot numbers and Bungalow names amended	JF	10/09/19
A	Layout amended following Engineers comments	JF	29/08/19

JFC
 JACQUELINE FORBES CONSULTING
 36 BRACKENBRAE AVENUE
 BISHOPBRIGGS G64 2BW
 07769 743628

Project: RESIDENTIAL DEVELOPMENT AT GLAMIS ROAD, FORFAR

Client: MUIR HOMES

Stage: PLANNING

Drawing: SITE LAYOUT PLAN - PHASE 1

Number	17.029.P.002	Revision	W
Scale	1:1000	Sheet Size	A1
Date	13/08/19	By	JF

Refused