


SAFETY, HEALTH AND ENVIRONMENTAL INFORMATION	
In addition to the hazards/risks normally associated with the types of work detailed on this drawing, note the following:	
CONSTRUCTION	
1. UNDERGROUND STATUTORY UNDERTAKERS PLANT INTERACTION. 2. WORKING IN A FLOOD ZONE OR ADJACENT TO WATER. 3. INTERACTION WITH THE PUBLIC. 4. WORKING UNDER OR ADJACENT TO STRUCTURES. 5. ACCESS/EGRESS CONSTRAINTS.	
MAINTENANCE/CLEANING	
NONE	
DECOMMISSIONING/DEMOLITION	
NONE	
It is assumed that all works will be carried out by a competent contractor working, where appropriate, to an approved method statement	

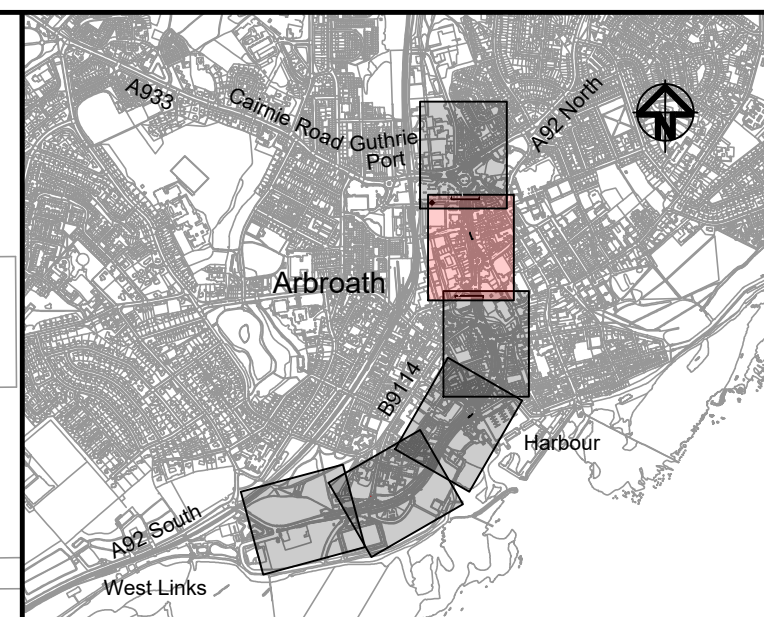

- NOTES:**
- THIS DRAWING SHALL BE READ IN CONJUNCTION WITH ALL OTHER DRAWINGS, SCHEDULES AND SPECIFICATIONS FOR THIS SCHEME.
 - DO NOT SCALE FROM THIS DRAWING.
 - ALL DIMENSIONS ARE IN METERS UNLESS OTHERWISE SPECIFIED.
 - DRAWING TO BE PRINTED IN COLOUR.
 - THE LOCATION OF STATUTORY UNDERTAKERS APPARATUS SHOULD BE PROVED BY THE CONTRACTOR BEFORE UNDERTAKING ANY EXCAVATION.
 - CONTRASTING COLOUR BLISTER AND CORDUROY TACTILE PAVING TO BE PROVIDED IN ACCORDANCE WITH DEPARTMENT OF TRANSPORT DOCUMENT 'GUIDANCE ON THE USE OF TACTILE PAVING SURFACES' (DECEMBER 2021)
 - ALL SERVICE COVERS TO BE RAISED OR LOWERED TO SUIT PROPOSED FOOTWAY / CARRIAGEWAY LEVELS.
 - BACK OF THE FOOTWAY LEVELS TO BE RETAINED.

KEY:

	F1 - PROPOSED STANDARD FOOTPATH: CONCRETE BLOCK PAVING, GREY
	F2 - PROPOSED ENHANCED PUBLIC REALM PAVING, DENFIND SANDSTONE
	F3 - PROPOSED SHARED SURFACE: SANDSTONE PAVING, HERRINGBONE PATTERN.
	PROPOSED ARTIFICIAL STONE TACTILE PAVING
	PROPOSED ARTIFICIAL STONE COLOURED TACTILE PAVING
	DROPPER KERB
	CONCRETE EDGING
	HALF BATTER KERB
	SPLAYED KERB
	BULLNOSE KERB
	REDLINE BOUNDARY

Rev	Date	Description	Prod	Chk	Rev	App
P01	29/03/23	FOR PRICING	RM	MS	KK	MS
P02	31/03/23	FOR PRICING	RM	KK	MS	MS
P03	29/09/23	FOR TENDER	RM	KK	MS	MS
P04	29/02/24	For Construction	RM	KK	MS	MS
P05	12/03/24	For Construction	RM	KK	MS	MS
C01	02/04/24	For Construction	RM	MS	WW	WW
C02	24/04/24	For Construction	RM	KK	MS	MS

Angus Council

Project: **Arbroath A Place for Everyone**

Site: A92 Westport, Arbroath, Angus

Client: Angus Council, Angus House, Sylvie Way, Orchardbank Business Park, Forfar, DD8 1AN, www.angus.gov.uk

ARCADIS

Registered office: 80 Fenchurch Street, London EC3M 4BY

Coordinating office: 16th Floor, 103 Colmore Row, Birmingham B3 3AG, Tel: 44 (0)121 516 1818

www.arcadis.com © Copyright reserved

Drawing Title: **Arbroath - A Place for Everyone Detailed Design Kerbs Footways and Paved Areas Sheet 5 of 6**


Designed: D. Bell	Signed: Digitally Signed	Date: 24/04/24
Produced: R. McComish	Signed: Digitally Signed	Date: 24/04/24
Checked: K. Kelly	Signed: Digitally Signed	Date: 24/04/24
Reviewed: M. Scott	Signed: Digitally Signed	Date: 24/04/24
Approved: M. Scott	Signed: Digitally Signed	Date: 24/04/24

Original Size: N/A	Grid: OS	Datum: AOD
Suitability Code: A1	Scale: 1:500	Project Number: 10042248

Brief Stage Complete Authorized and Accepted

Drawing Number: **10042248 - ARC - HKF ZZ - DR - HE - 01104**

Revision: **C02**

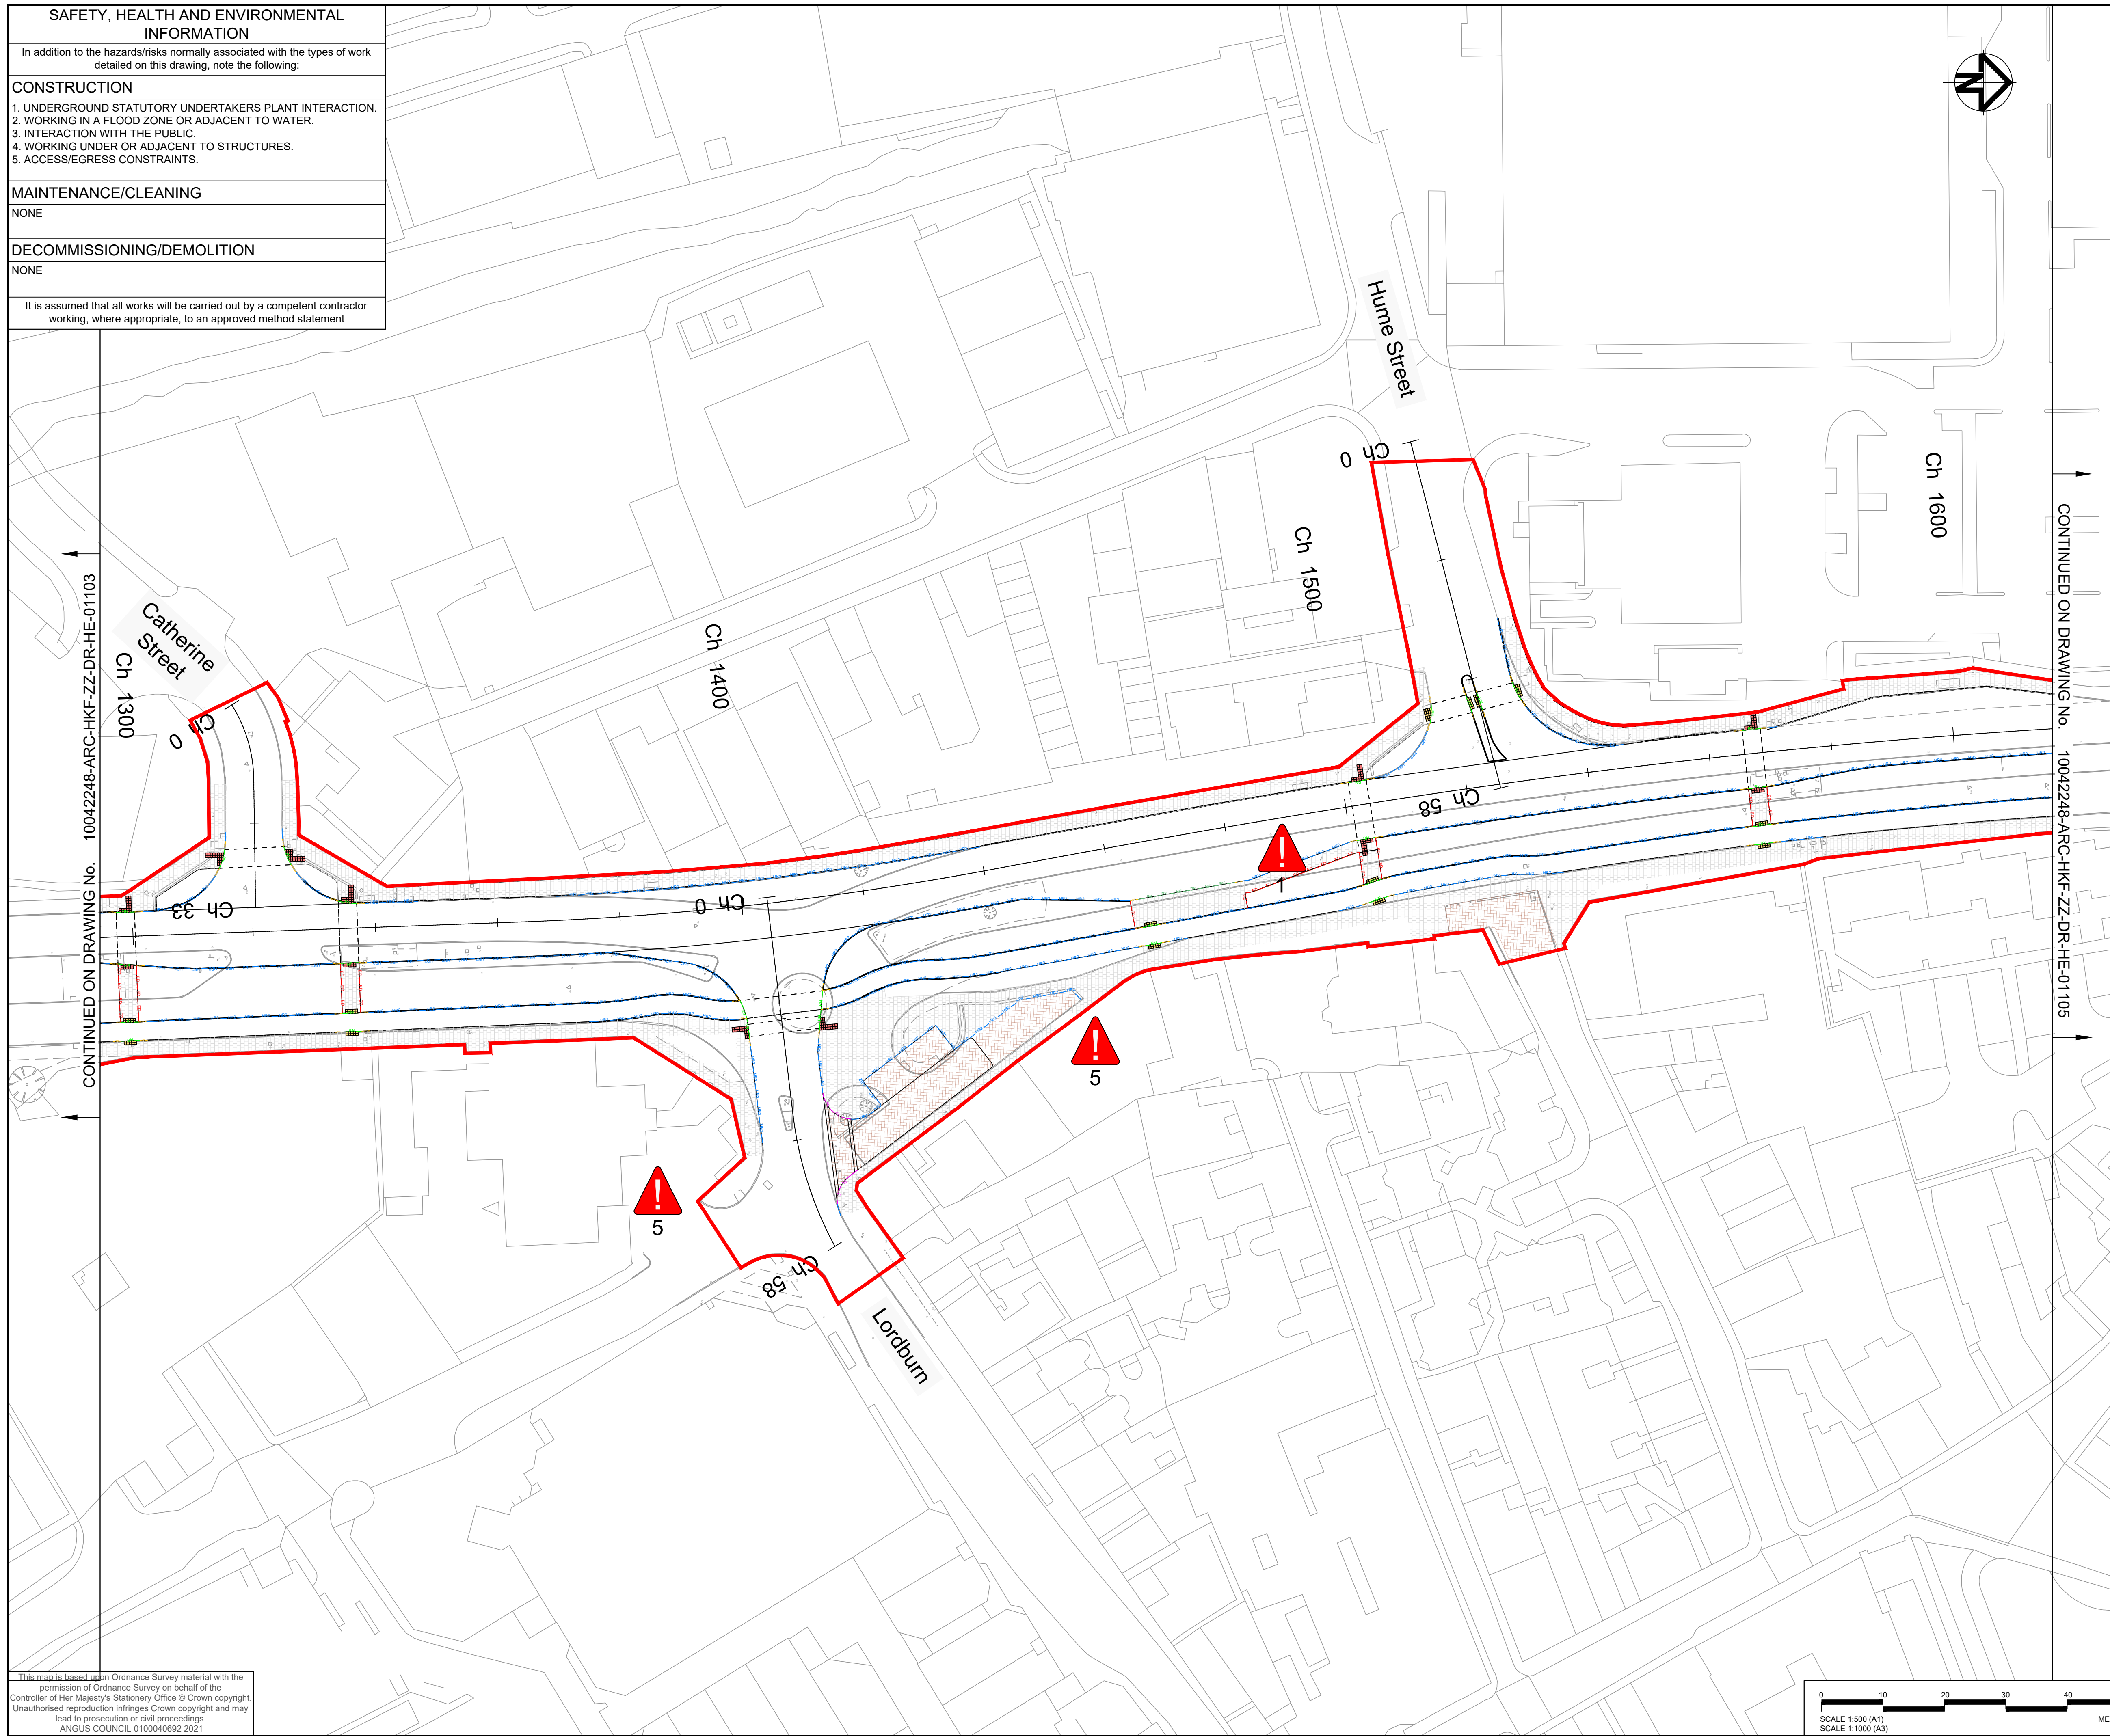

This map is based upon Ordnance Survey material with the permission of Ordnance Survey on behalf of the Controller of Her Majesty's Stationery Office © Crown copyright. Unauthorised reproduction infringes Crown copyright and may lead to prosecution or civil proceedings. ANGUS COUNCIL 0100040692 2021

