


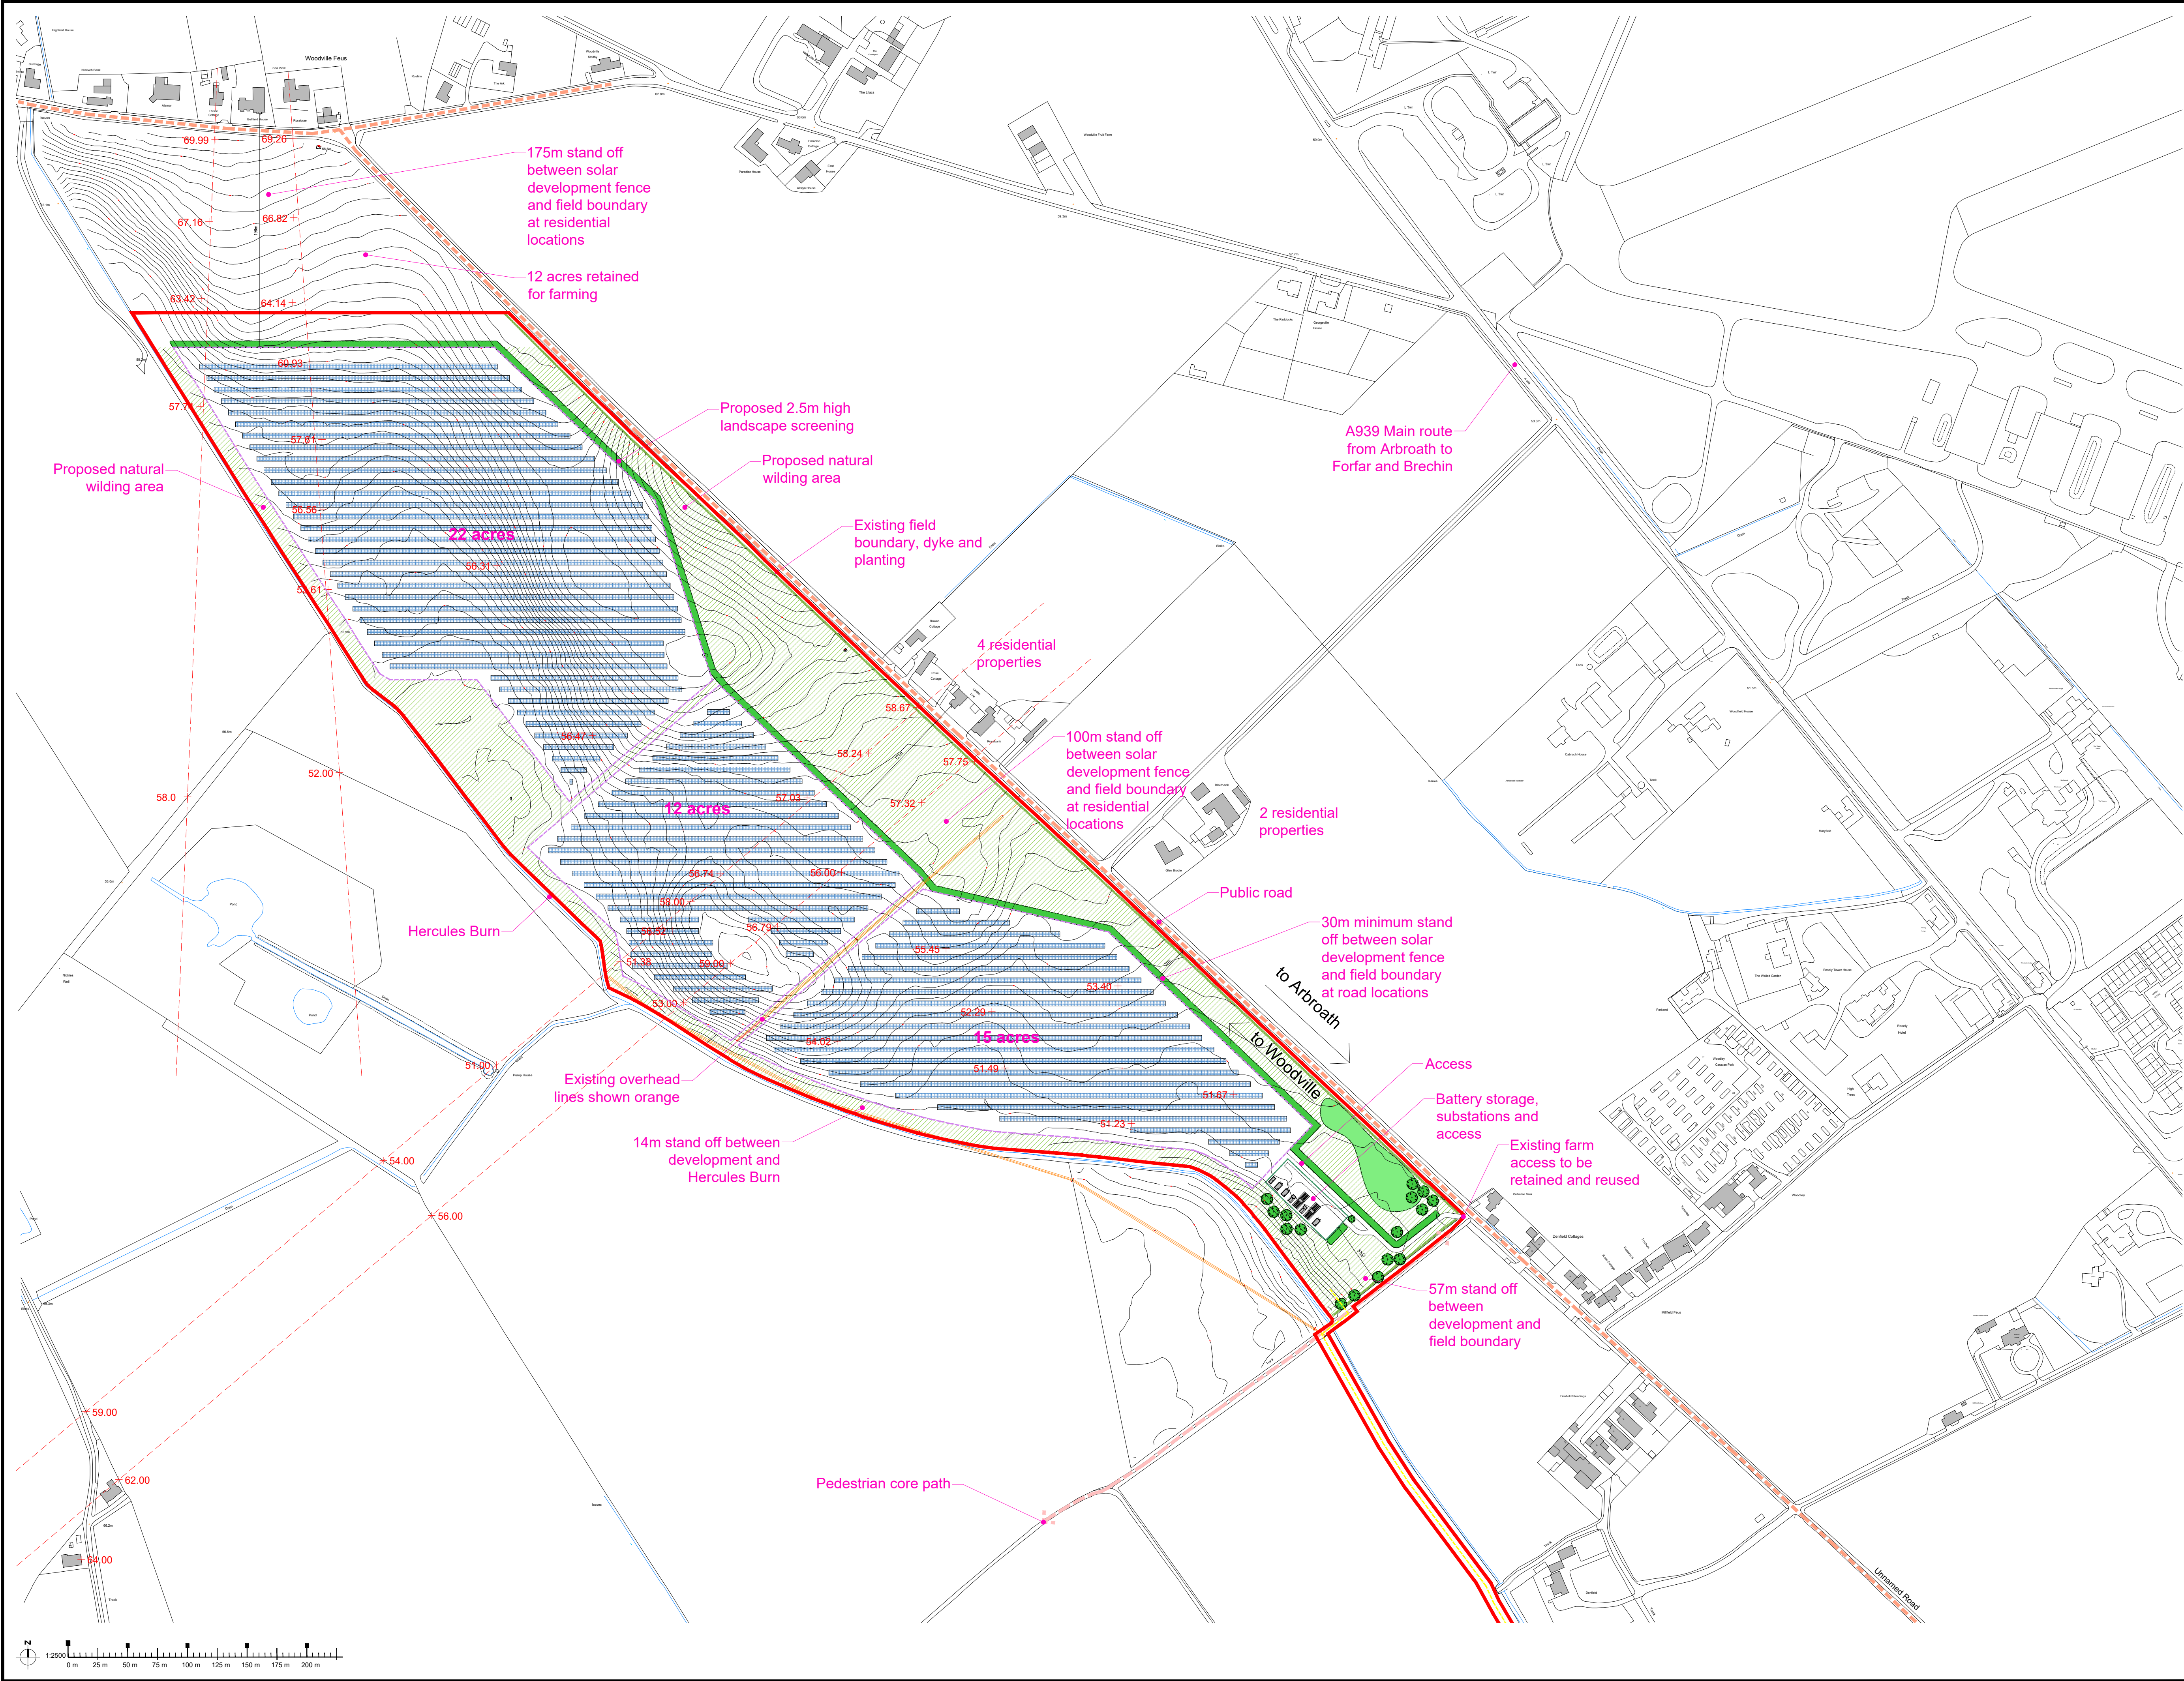

AMENDMENTS			
2	Amendment to overall siting	12.8.24	LF
3	Additional info levels	27.8.24	LF
4	Update to layout	28.8.24	LF
5	Update to layout	01.7.24	LF
6	Update to layout	05.7.24	LF
7	Update to layout	25.7.24	LF
8	Update to layout	29.7.24	LF
9	Update to layout	30.7.24	LF
10	Update to layout	2.12.24	LF

- Key**
- Application Boundary (80 Acres)
 - Solar Boundaries (51 Acres)
 - Solar Panels
 - Landscape Hedge Screening
 - Landscape Wildlife Habitat
 - Buildings
 - Public Road
 - Core Path

Notes:

Landscaping to be specified at 3m maximum height to prevent shading.

Approximately 13no. transformers distributed within the solar farm to facilitate development. Each approximately 2.5m² in size and be mainly hidden from view by the panels.

© THIS DRAWING IS COPYRIGHT OF
VOIGT ARCHITECTS LIMITED
FOR CONSTRUCTION PURPOSES DO NOT SCALE THIS
DRAWING
ALL DIMENSIONS AND LEVELS TO BE CHECKED ON SITE
DISCREPANCIES TO BE REPORTED TO
VOIGT ARCHITECTS LIMITED BEFORE PROCEEDING
IF IN ANY DOUBT ABOUT INFORMATION ON THIS
DRAWING, CONTACT VOIGT ARCHITECTS LIMITED

DRAWING TITLE
Proposed Masterplan

SCALE
1/2500 @ A1

DATE
Jan 2023

CAD FILE
DRAWN BY
LF

STATUS
4218/PD/02 Ver 10
DWG NO